






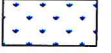



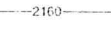





**LEGEND:**

-  BANK HABITAT
-  ELJ
-  GRADE CONTROL
-  CRIB HABITAT
-  RESTORATION CORRIDOR
-  STAGING AREA
-  PROPOSED ACCESS ROADS
-  WETLAND (APPROXIMATELY)
-  EXISTING ACCESS ROAD
-  FLOW DIRECTION
-  RANCH ON SWAUK CREEK PROPERTY BOUNDARY
-  EXISTING COUNTOURS
-  EXISTING FENCE LINE
-  EXISTING BUILDING




REVISIONS	DATE

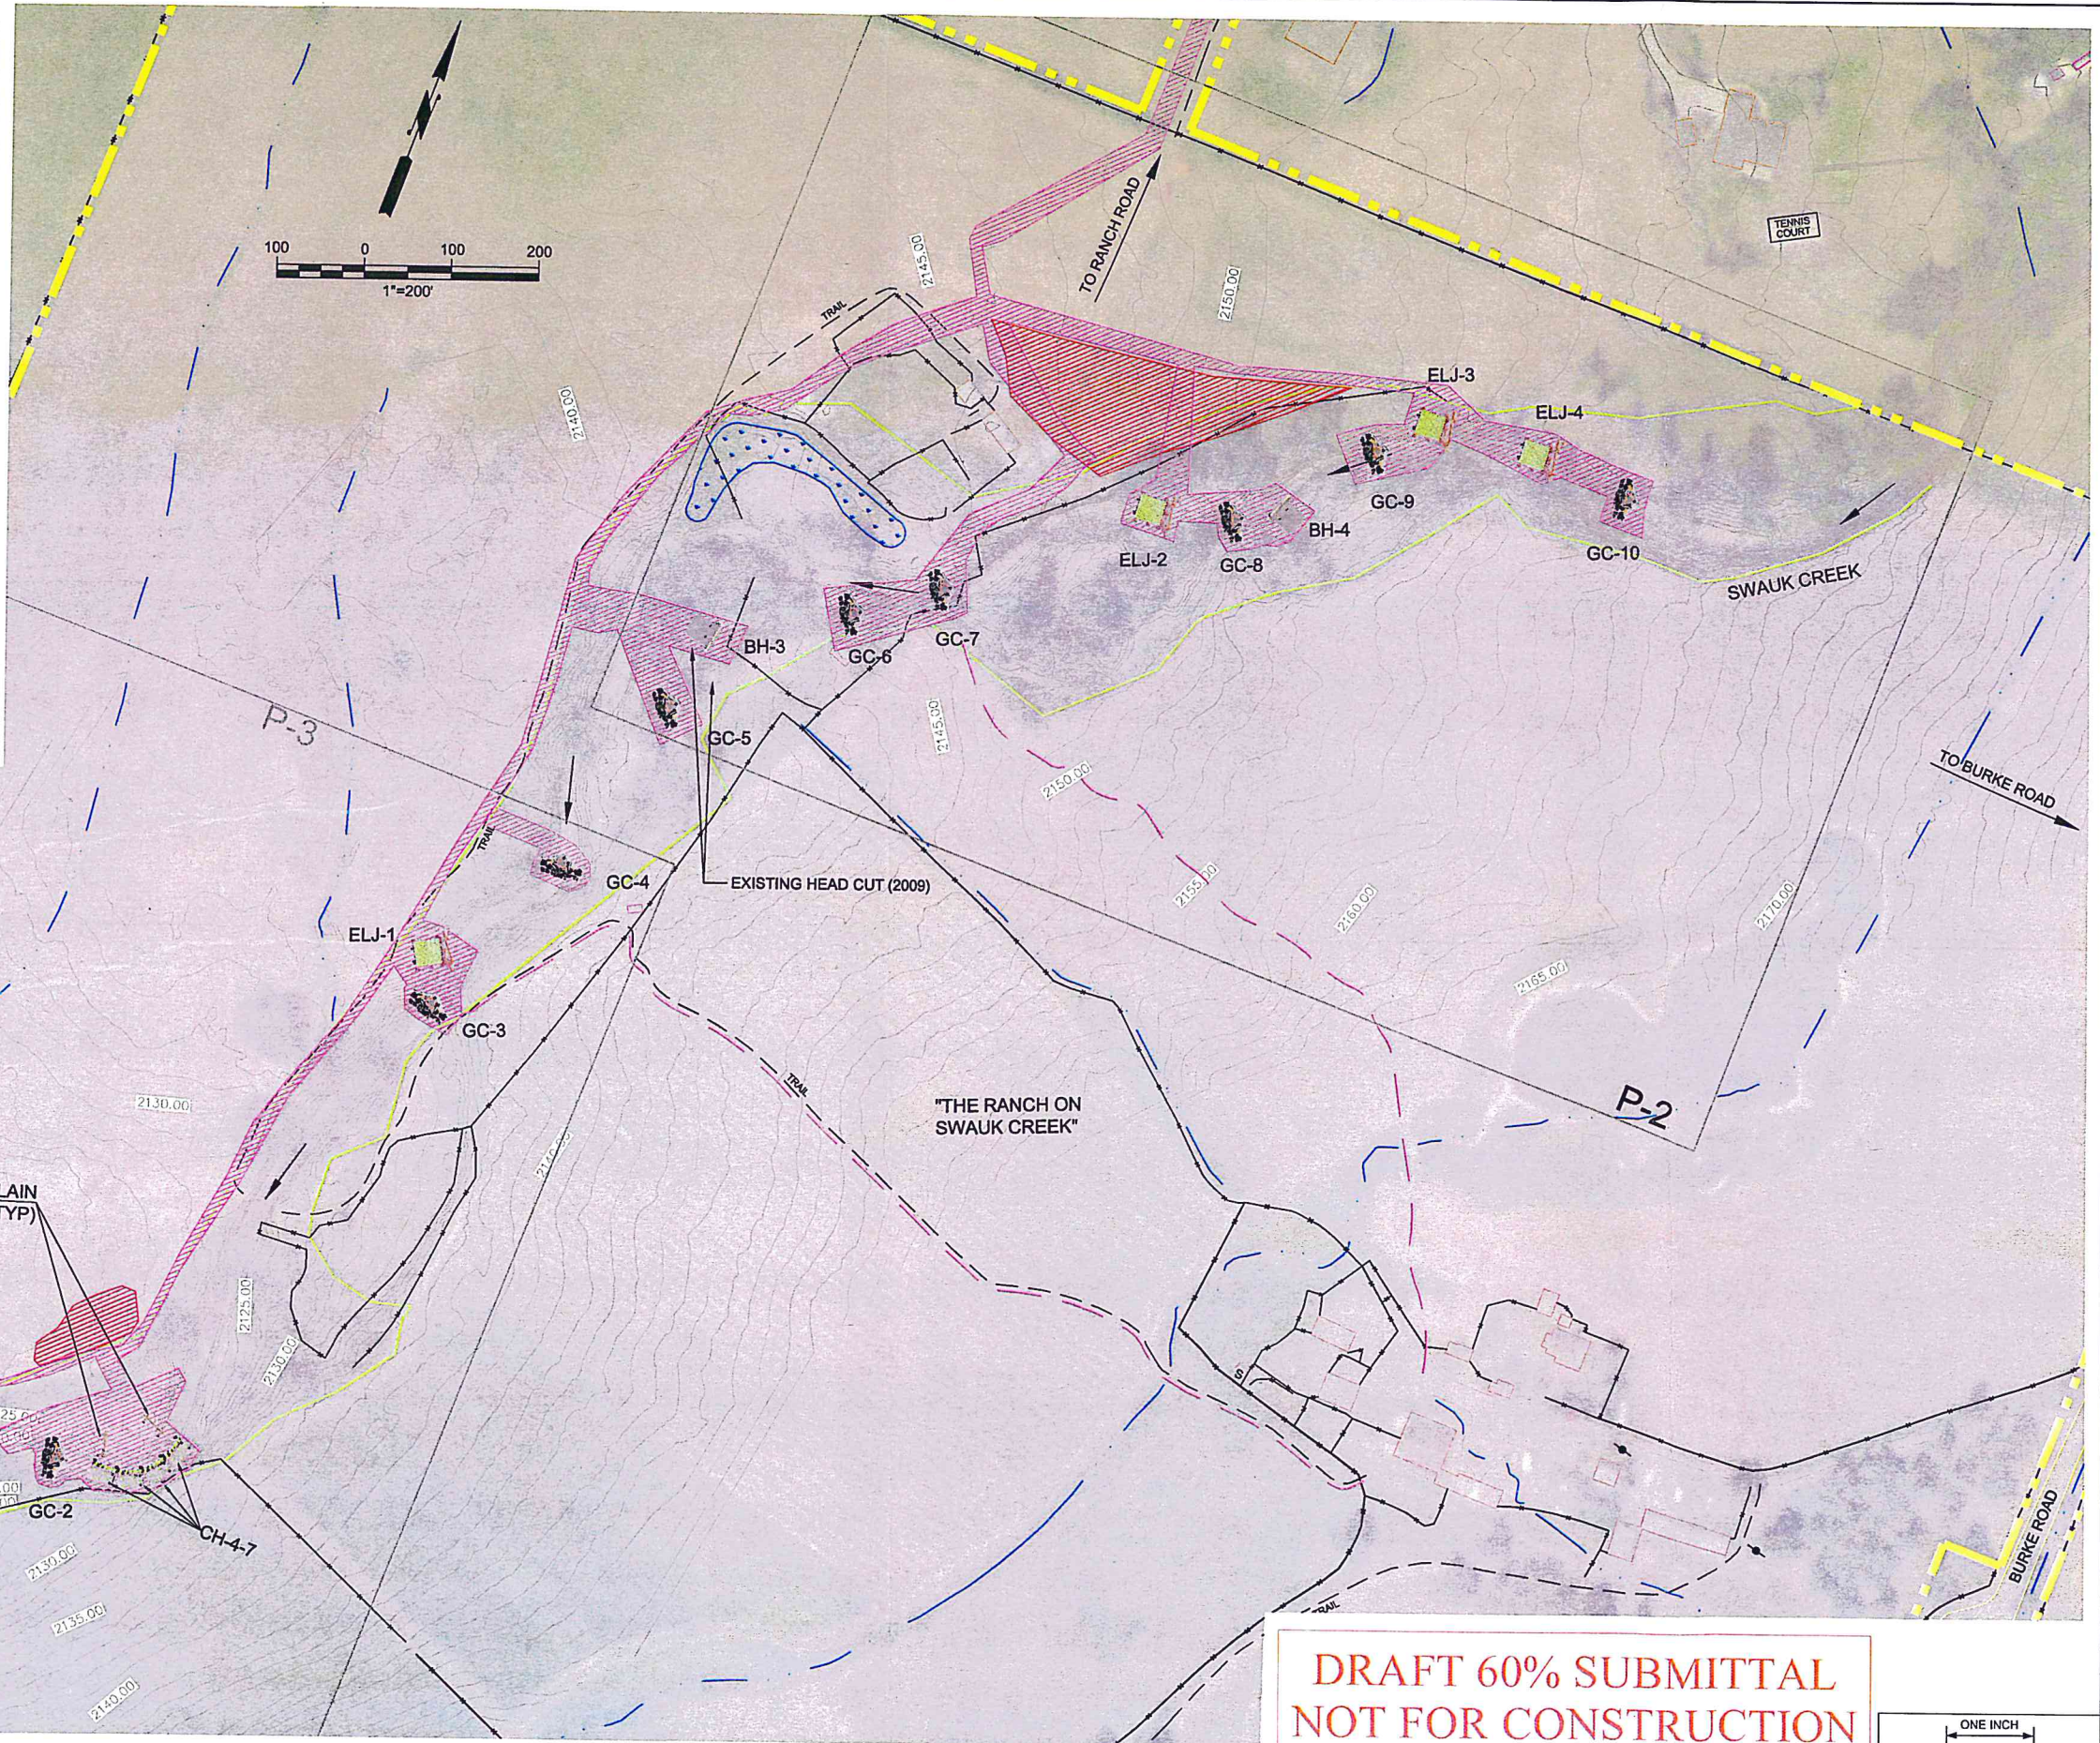SEAL

Cardno  
ENTRIX

200 First Avenue West, Suite 500  
Seattle, WA 98116  
www.cardnoentrix.com  
www.cardno.com

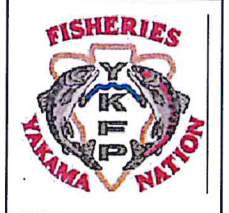

**STAGING, ACCESS AND CONTROL**  
SWAUK CREEK RIVER RESTORATION PROJECT  
RIVER MILE 6.5 TO 7.3  
YAKAMA NATION  
KITTITAS COUNTY, WASHINGTON

DATE:	12/2010
DESIGNED BY:	G.FOWLER
DRAWN BY:	T. NAGLE
CHECKED BY:	T. ABBE
SCALE:	AS NOTED
ENTRIX JOB NO.:	42294003
FIGURE NO.:	P1

**DRAFT 60% SUBMITTAL  
NOT FOR CONSTRUCTION**



ONE INCH  
AT FULL SIZE  
OTHERWISE SCALE ACCORDINGLY

**LEGEND:**

	BANK HABITAT
	ELJ
	GRADE CONTROL
	CRIB HABITAT
	RESTORATION CORRIDOR
	WETLAND (APPROXIMATELY)
	EXISTING ACCESS ROAD
	FLOW DIRECTION
	RANCH ON SWAUK CREEK PROPERTY BOUNDARY
	EXISTING COUNTOURS
	EXISTING FENCE LINE
	EXISTING BUILDING


**NOTES:**

- AERIAL PHOTO TAKEN IN 2009. CURRENT CONDITIONS VERIFIED JUNE 2010.
1. TEMPORARY HOG FUEL ACCESS ROAD ALIGNMENTS SHALL BE ROUTED TO MINIMIZE DISTURBANCE OF EXISTING VEGETATION.
  2. CONTRACTOR SHALL USE EXISTING CLEARED CORRIDORS FOR ACCESS TO STRUCTURES. CONTRACTOR SHALL LIMIT ACTIVITIES TO MINIMIZE DISTURBANCE.
  3. NO HOG FUEL SHALL BE USED FOR TEMPORARY ACCESS ROADS ON COBBLE BARS.

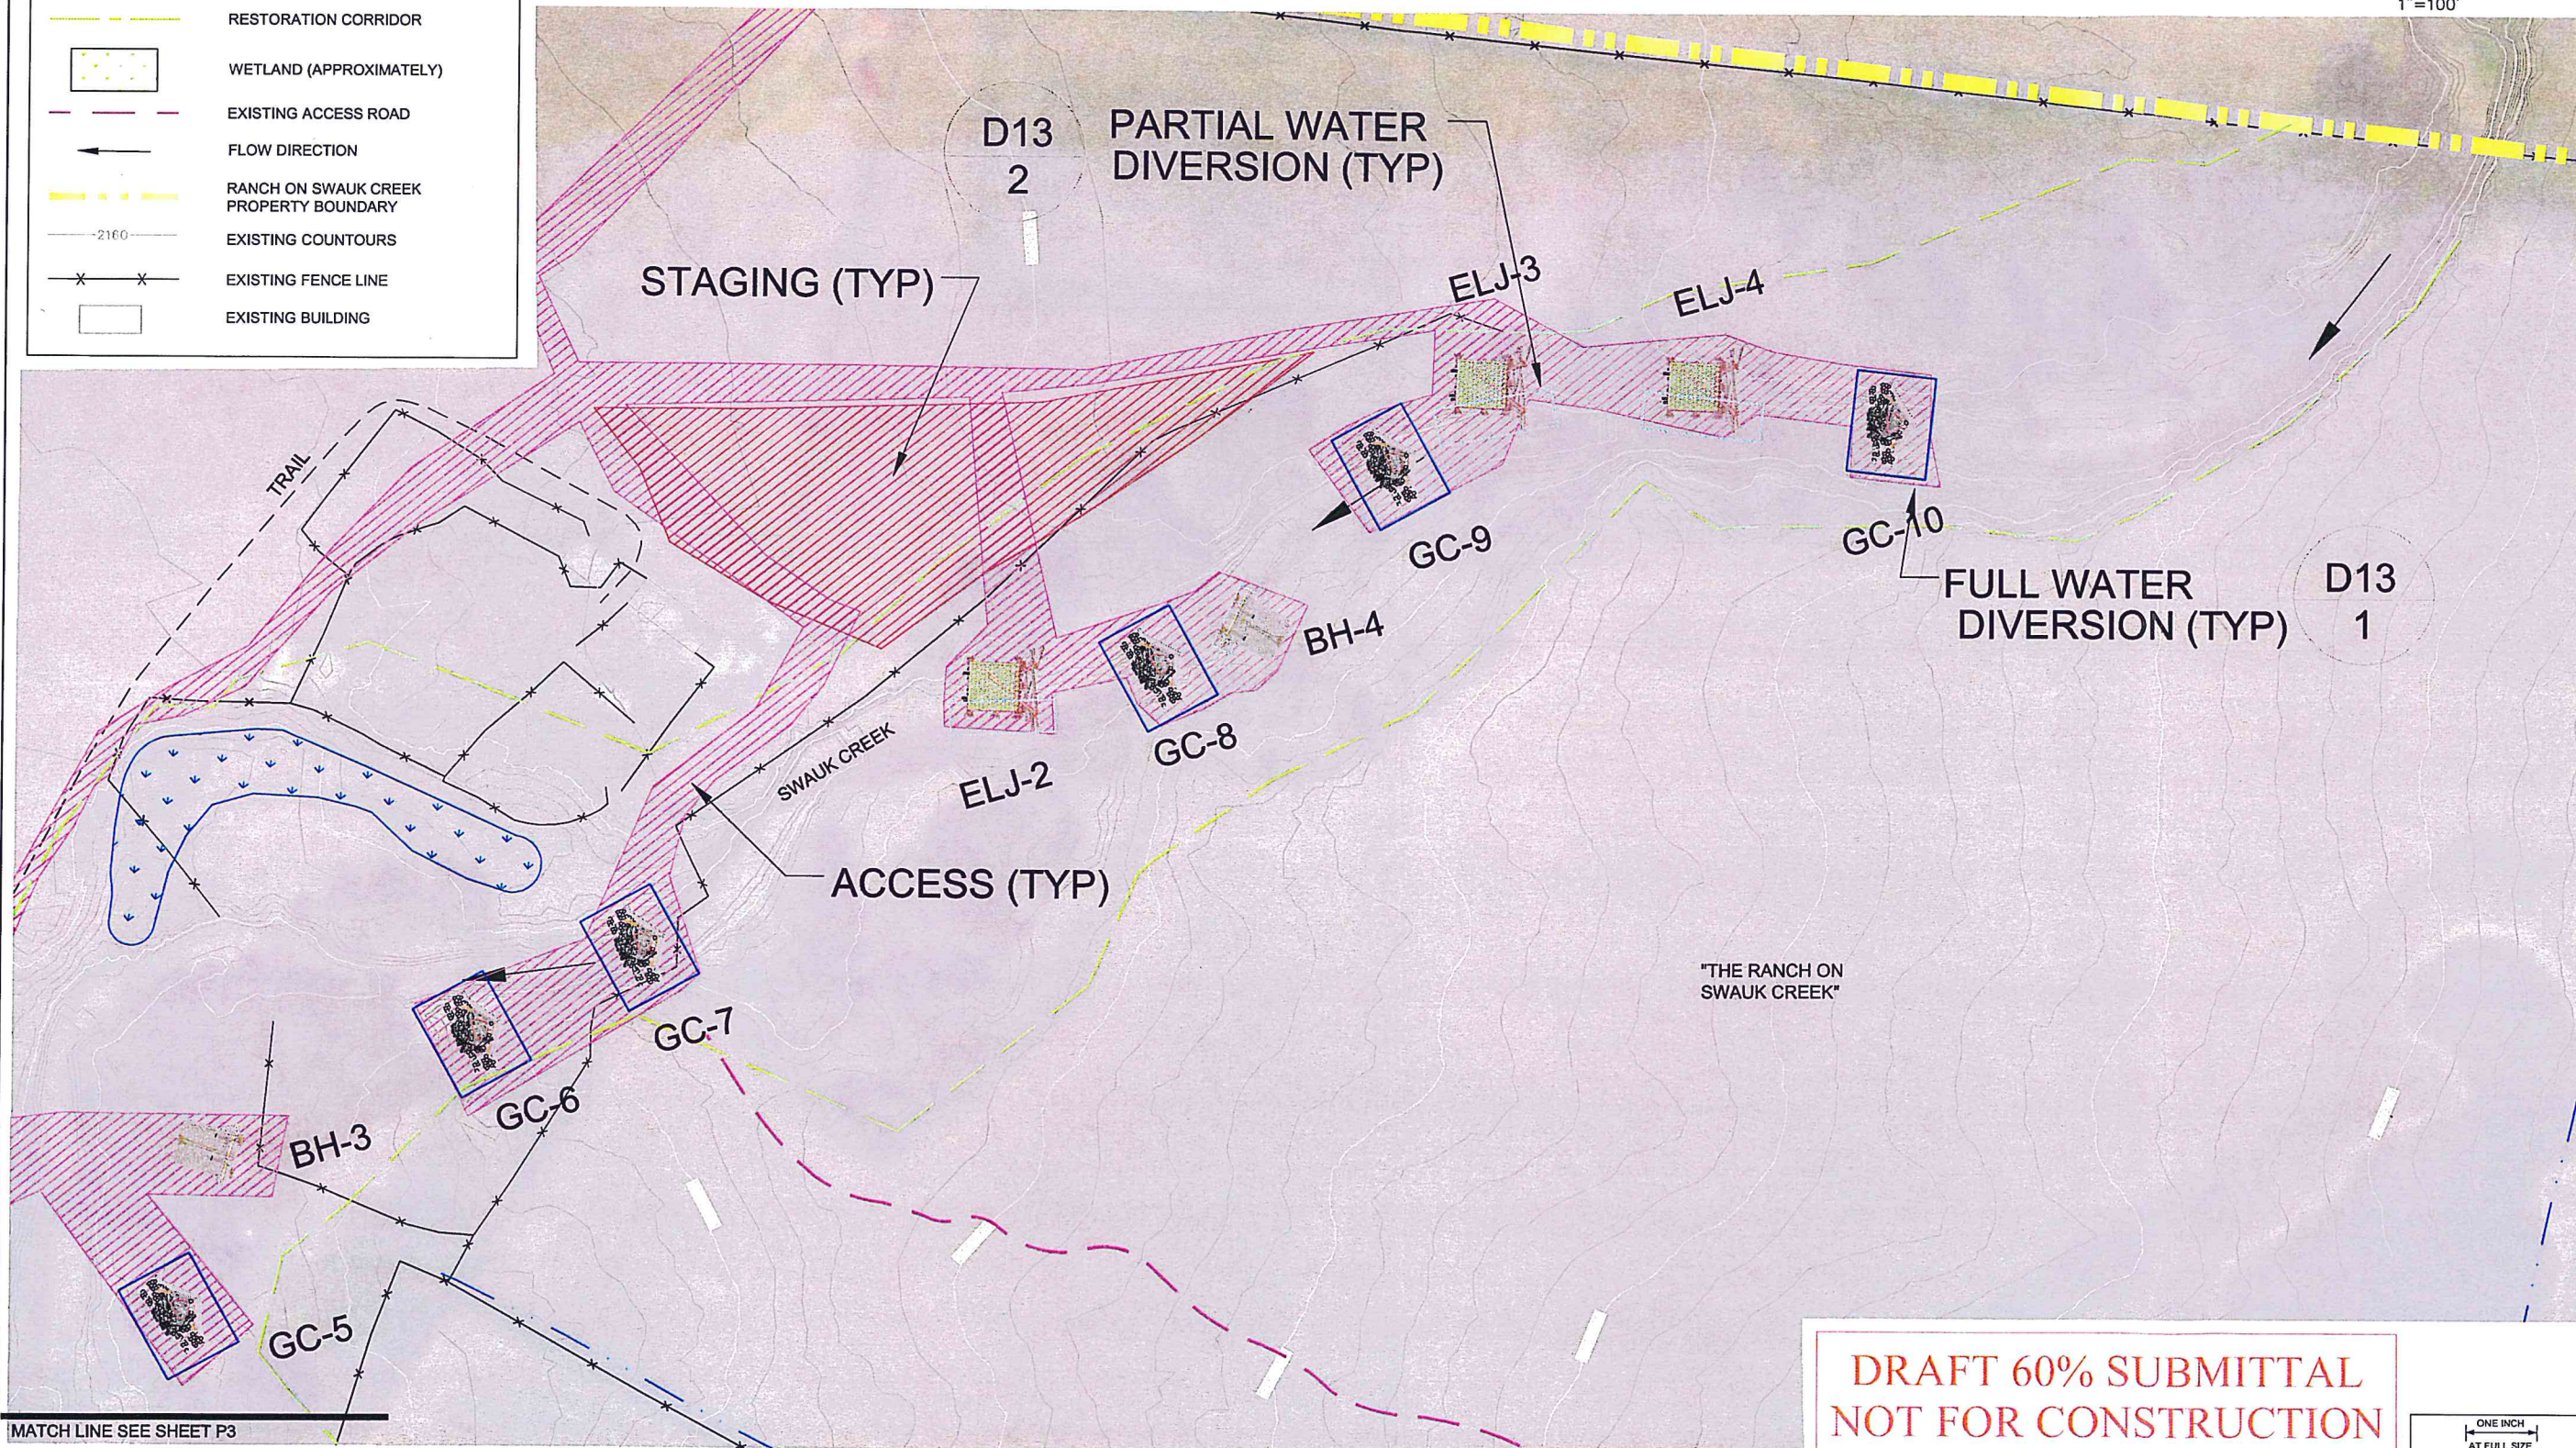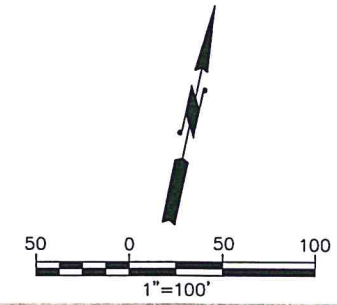

MATCH LINE SEE SHEET P3

**DRAFT 60% SUBMITTAL  
NOT FOR CONSTRUCTION**

 

REVISIONS	DATE

SEAL

**Cardno  
ENTRIX**  
200 First Avenue West, Suite 500  
Seattle, WA 98116  
www.cardnoentrix.com  
www.cardno.com



**NORTH SITE PLAN**  
SWAUK CREEK RIVER RESTORATION PROJECT  
RIVER MILE 6.5 TO 7.3  
YAKAMA NATION  
KITTITAS COUNTY, WASHINGTON


DATE:	12/2010
DESIGNED BY:	G.FOWLER
DRAWN BY:	T. NAGLE
CHECKED BY:	T. ABBE
SCALE:	AS NOTED
ENTRIX JOB NO.	42294003
FIGURE NO.	<b>P2</b>

**LEGEND:**

	BANK HABITAT
	ELJ
	GRADE CONTROL
	CRIB HABITAT
	RESTORATION CORRIDOR
	WETLAND (APPROXIMATELY)
	EXISTING ACCESS ROAD
	FLOW DIRECTION
	RANCH ON SWAUK CREEK PROPERTY BOUNDARY
	EXISTING COUNTOURS
	EXISTING FENCE LINE
	EXISTING BUILDING

**NOTES:**

1. AERIAL PHOTO TAKEN IN 2009. CURRENT CONDITIONS VERIFIED JUNE 2010.
2. TEMPORARY HOG FUEL ACCESS ROAD ALIGNMENTS SHALL BE ROUTED TO MINIMIZE DISTURBANCE OF EXISTING VEGETATION.
3. CONTRACTOR SHALL USE EXISTING CLEARED CORRIDORS FOR ACCESS TO STRUCTURES. CONTRACTOR SHALL LIMIT ACTIVITIES TO MINIMIZE DISTURBANCE.
4. NO HOG FUEL SHALL BE USED FOR TEMPORARY ACCESS ROADS ON COBBLE BARS.

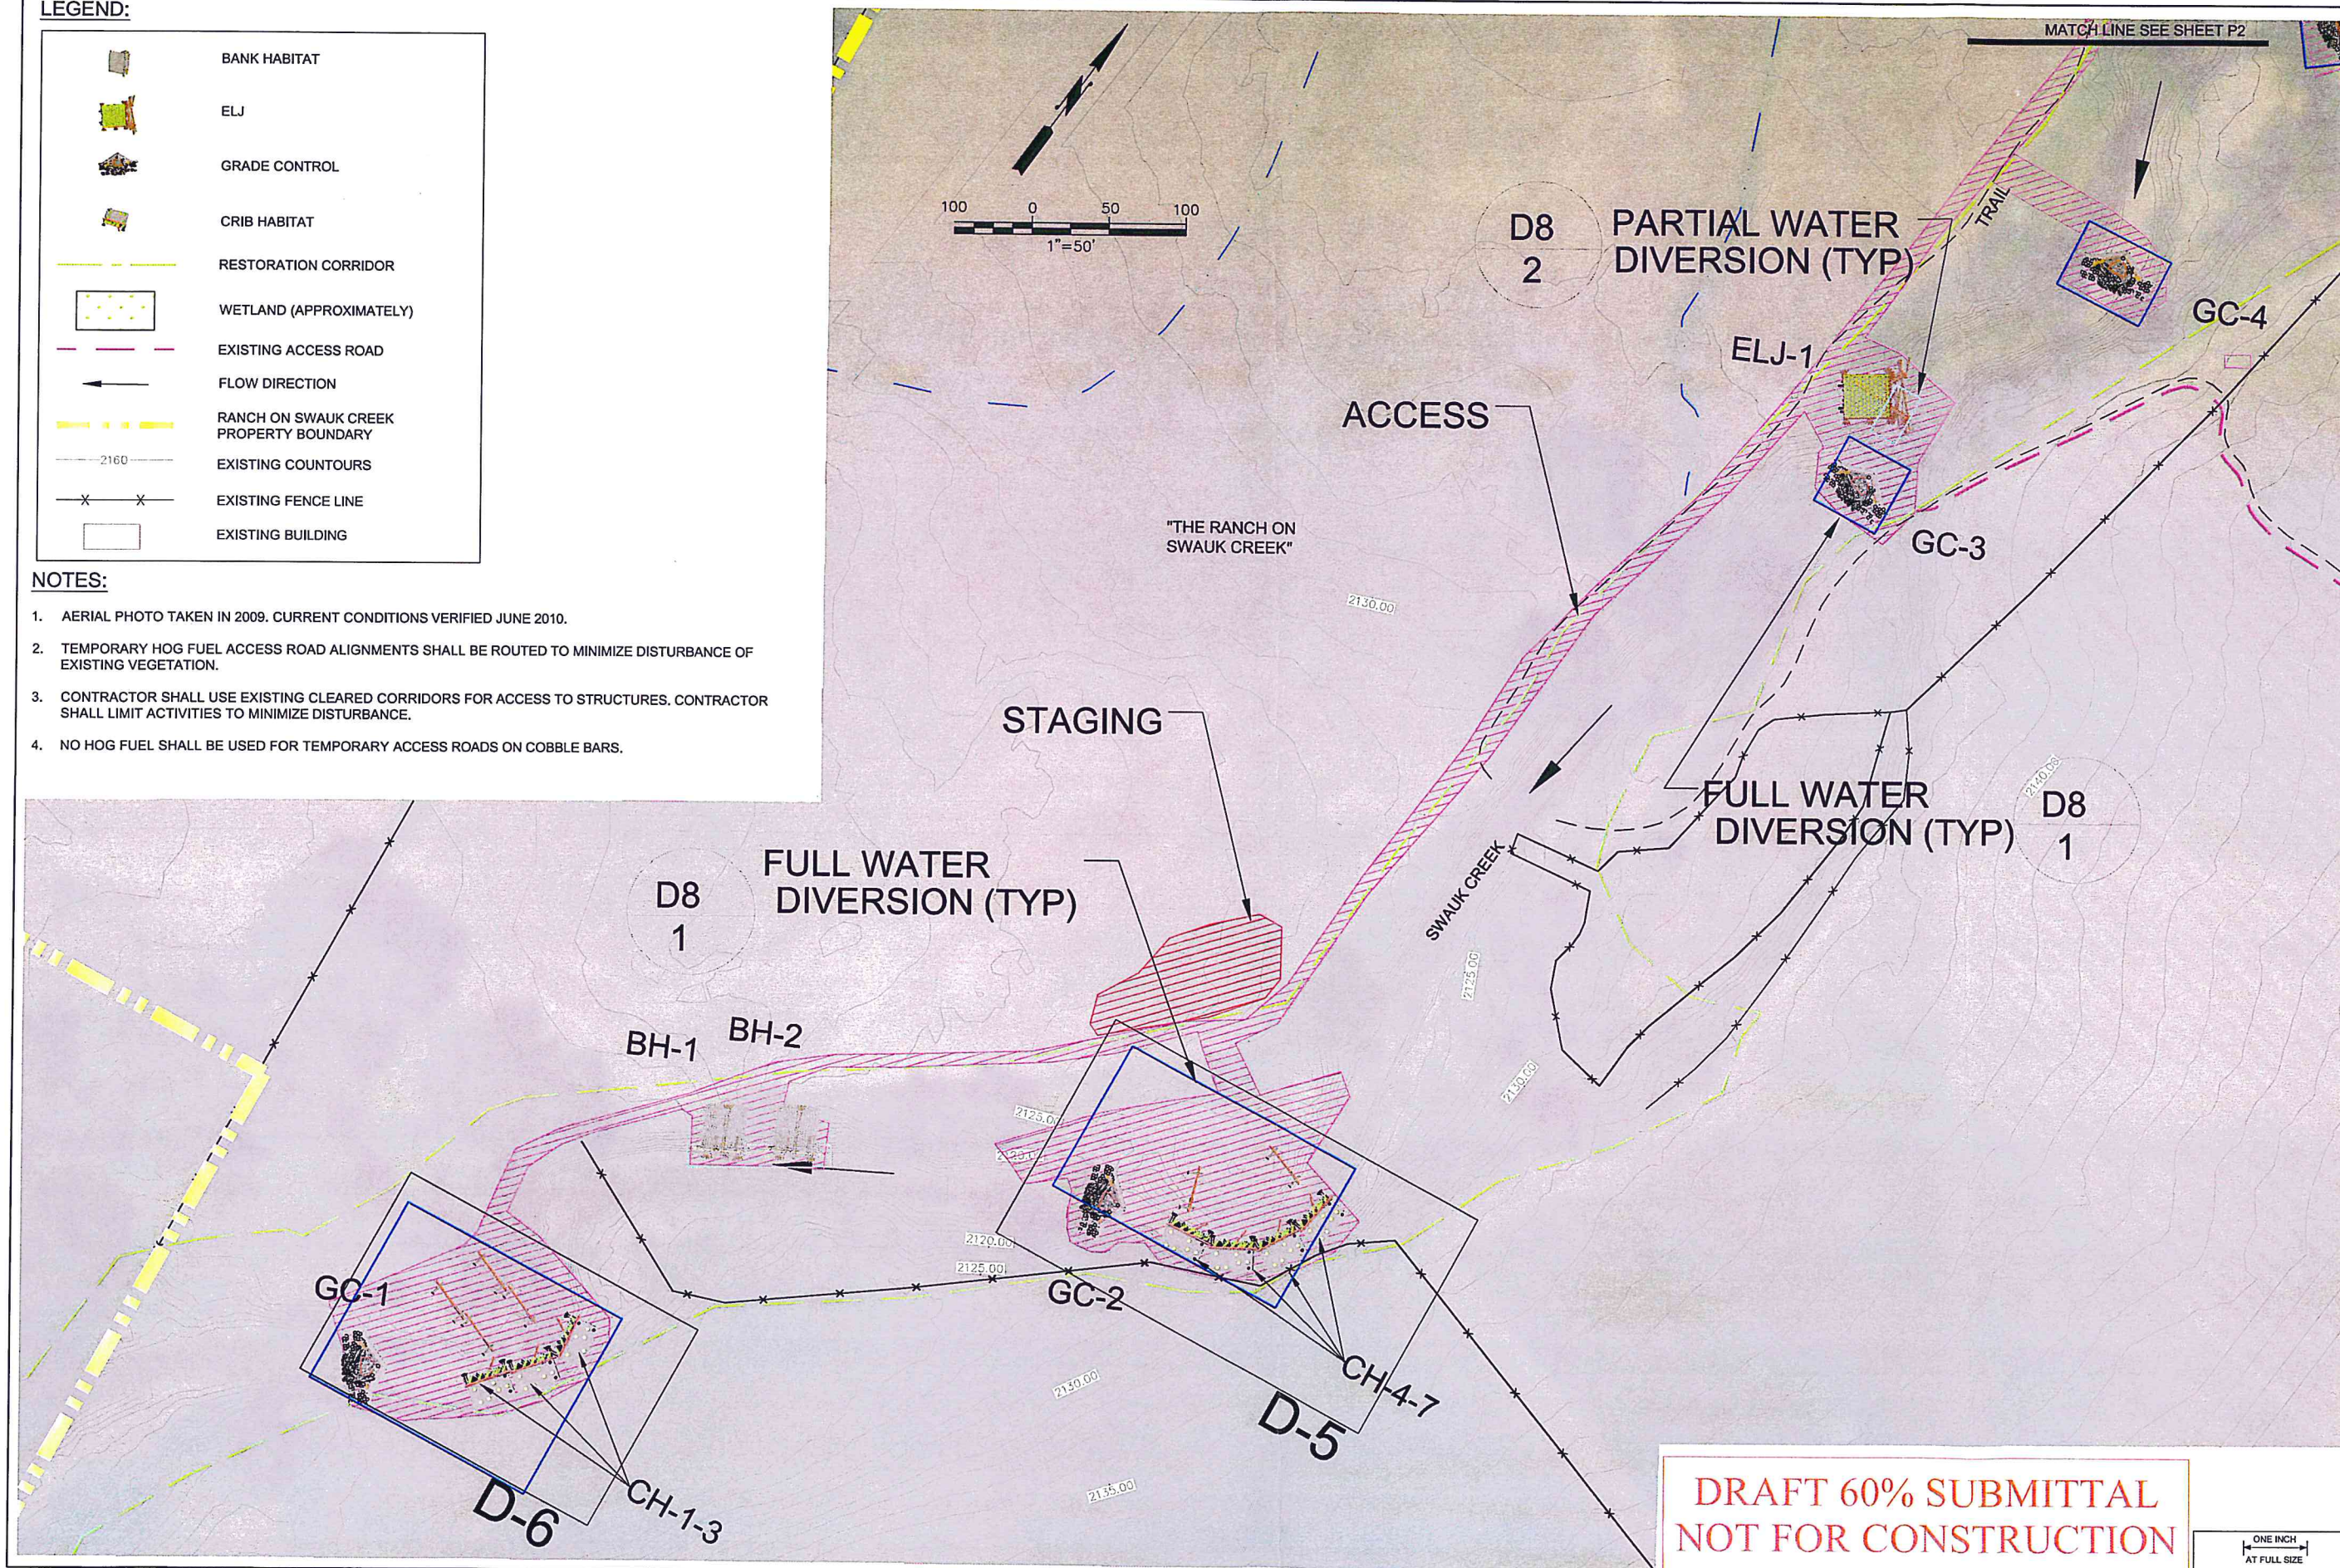

**DRAFT 60% SUBMITTAL  
NOT FOR CONSTRUCTION**

ONE INCH  
AT FULL SIZE  
OTHERWISE SCALE APPROXIMATE

REVISIONS	DATE

SEAL

**Cardno ENTRIX**  
200 First Avenue West, Suite 500  
Seattle, WA 98116  
www.cardnoentrix.com  
www.cardno.com



**SOUTH STE PLAN**  
SWAUK CREEK RIVER RESTORATION PROJECT  
RIVER MILE 6.5 TO 7.3  
YAKAMA NATION  
KITITAS COUNTY, WASHINGTON

DATE:	12/2010
DESIGNED BY:	G.FOWLER
DRAWN BY:	T. NAGLE
CHECKED BY:	T. ABBE
SCALE:	AS NOTED
ENTRIX JOB NO.	42294003
FIGURE NO.	