
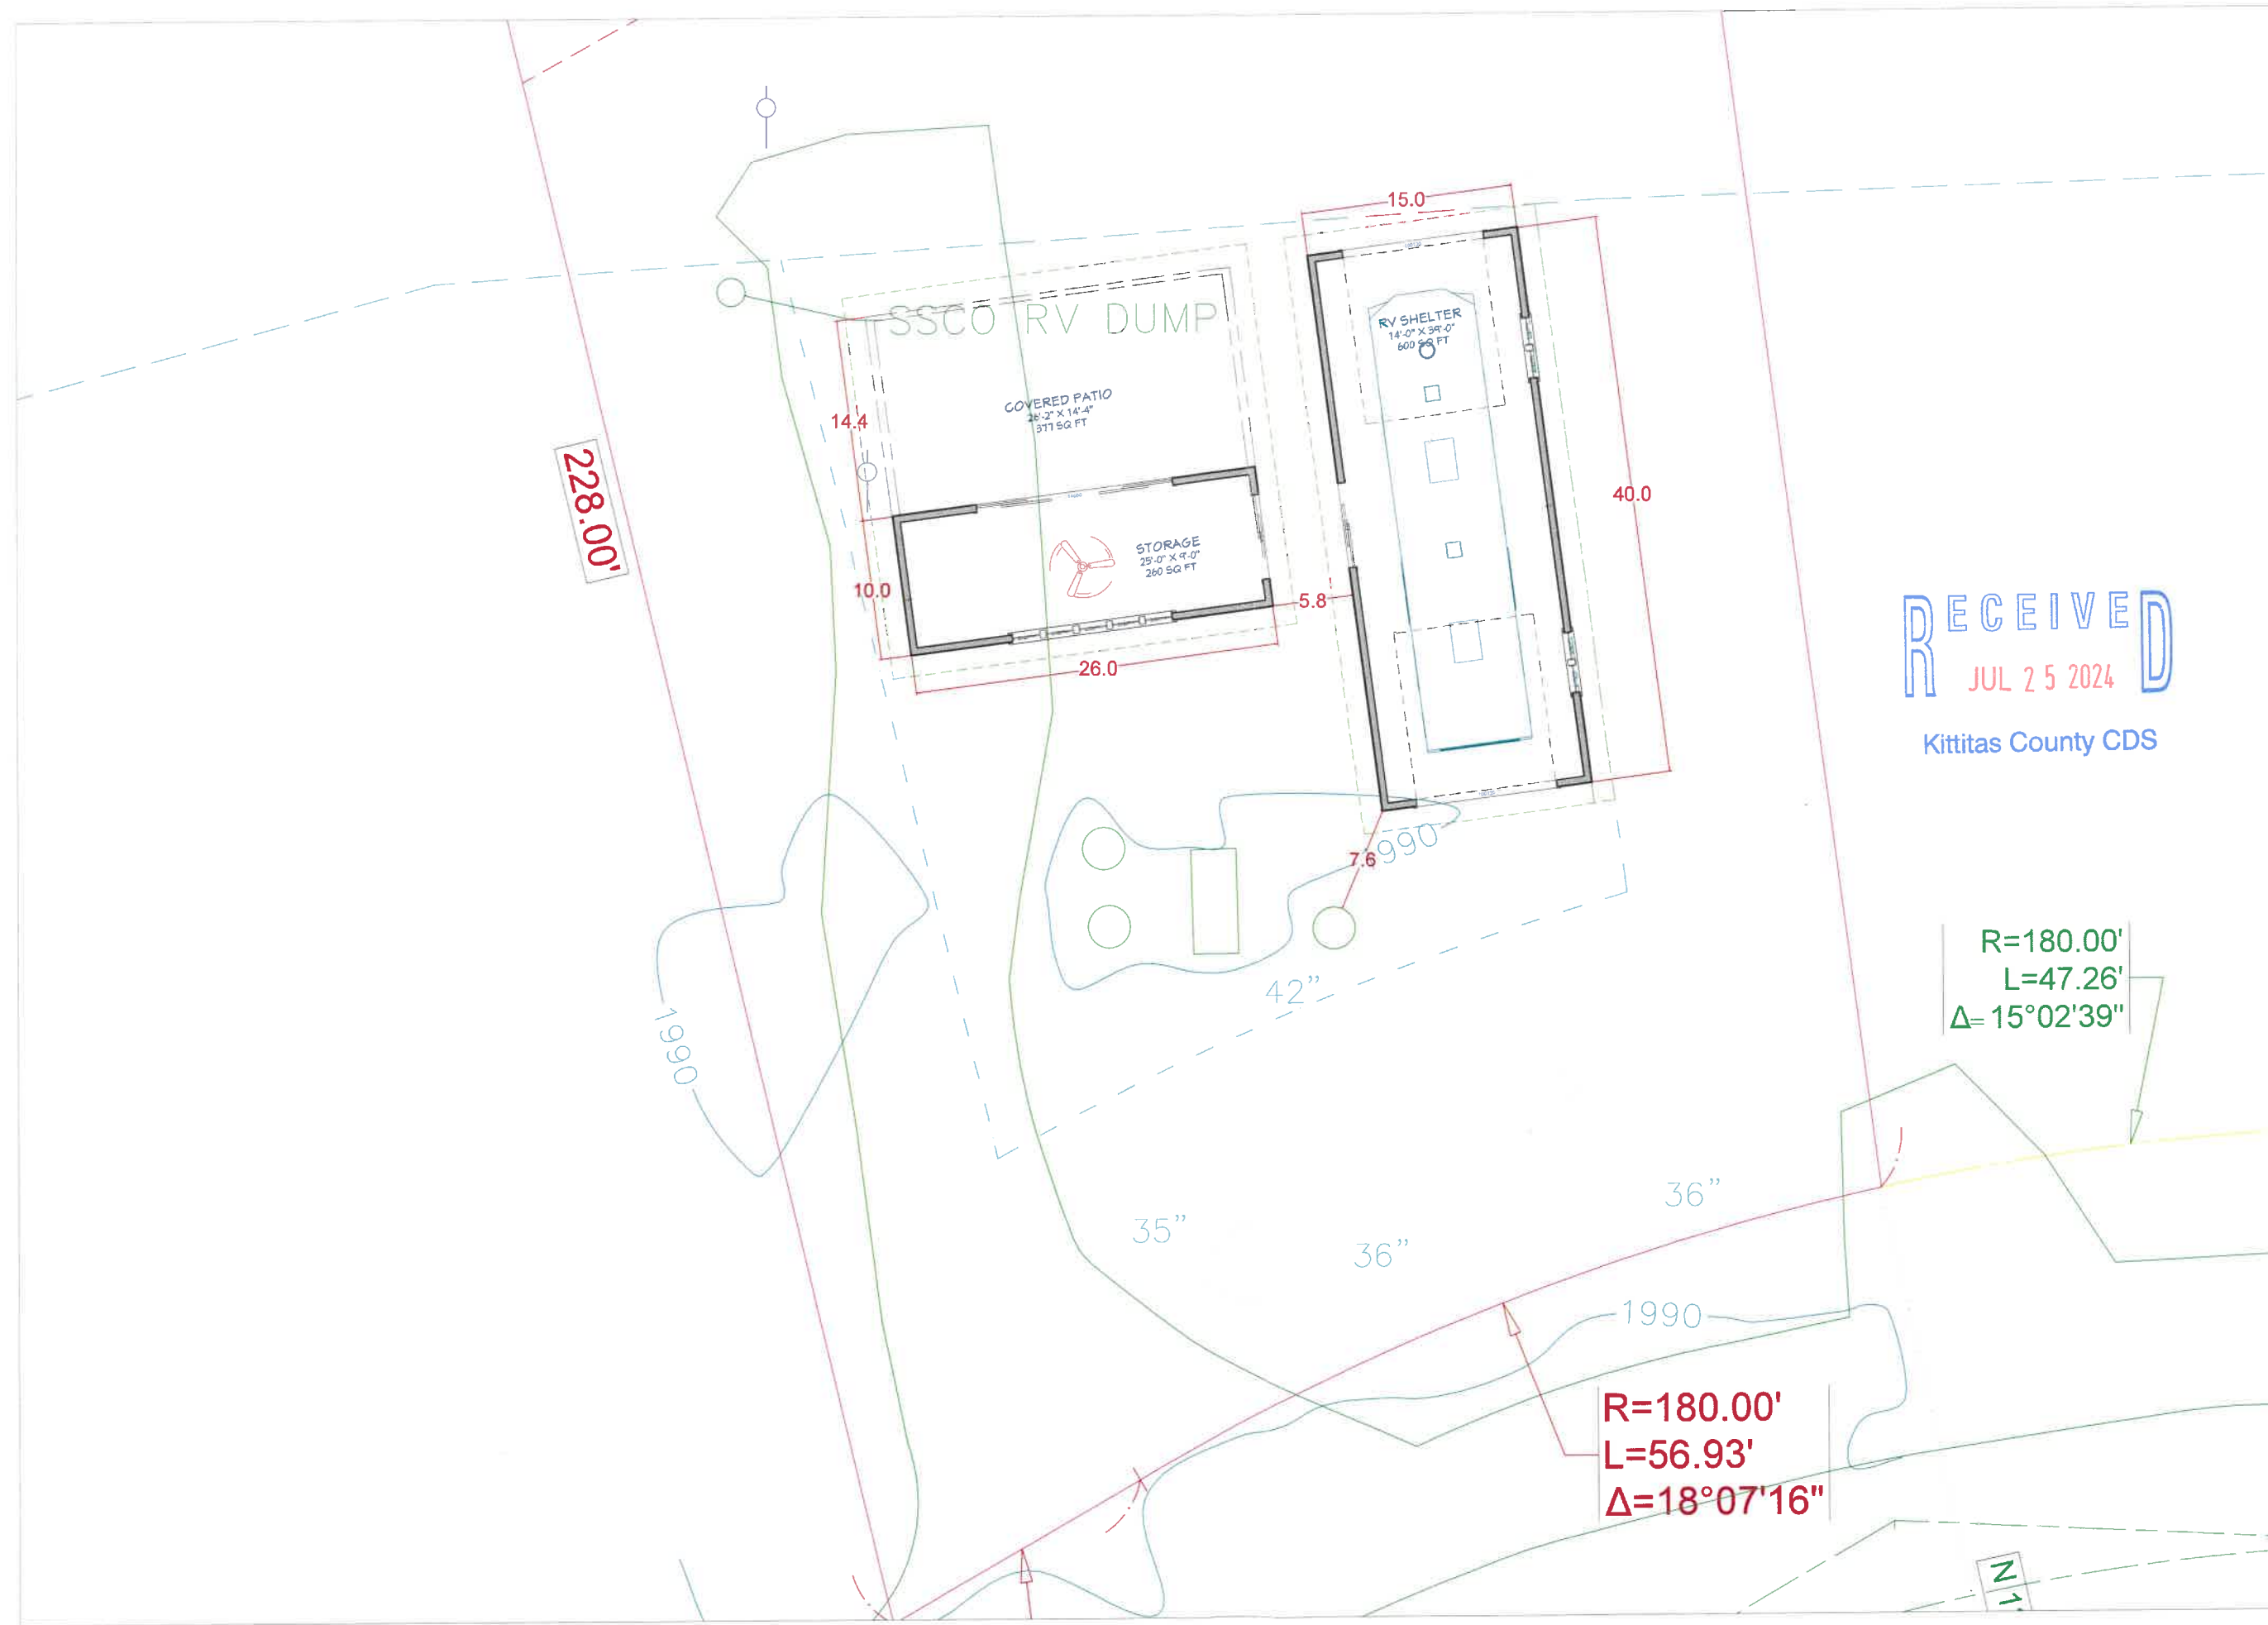


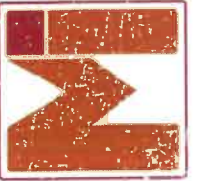

RECEIVED
JUL 25 2024
Kittitas County CDS

R=180.00'
L=47.26'
Δ= 15°02'39"

R=180.00'
L=56.93'
Δ=18°07'16"

Project Name and Address
MIKE & ROBBIE HOLLINSHEAD
741 KIAS ELK TRAIL
CLE ELUM, WA
PARCEL # 285334

RV SHELTER: 600 SF
STORAGE: 260 SF

Job Number:
Drawn By: **F.H**
Approved By:
Drawing name:
SITE PLAN

Date 7-22-2024	Sheet A.0
Scale 1" = 5'	