


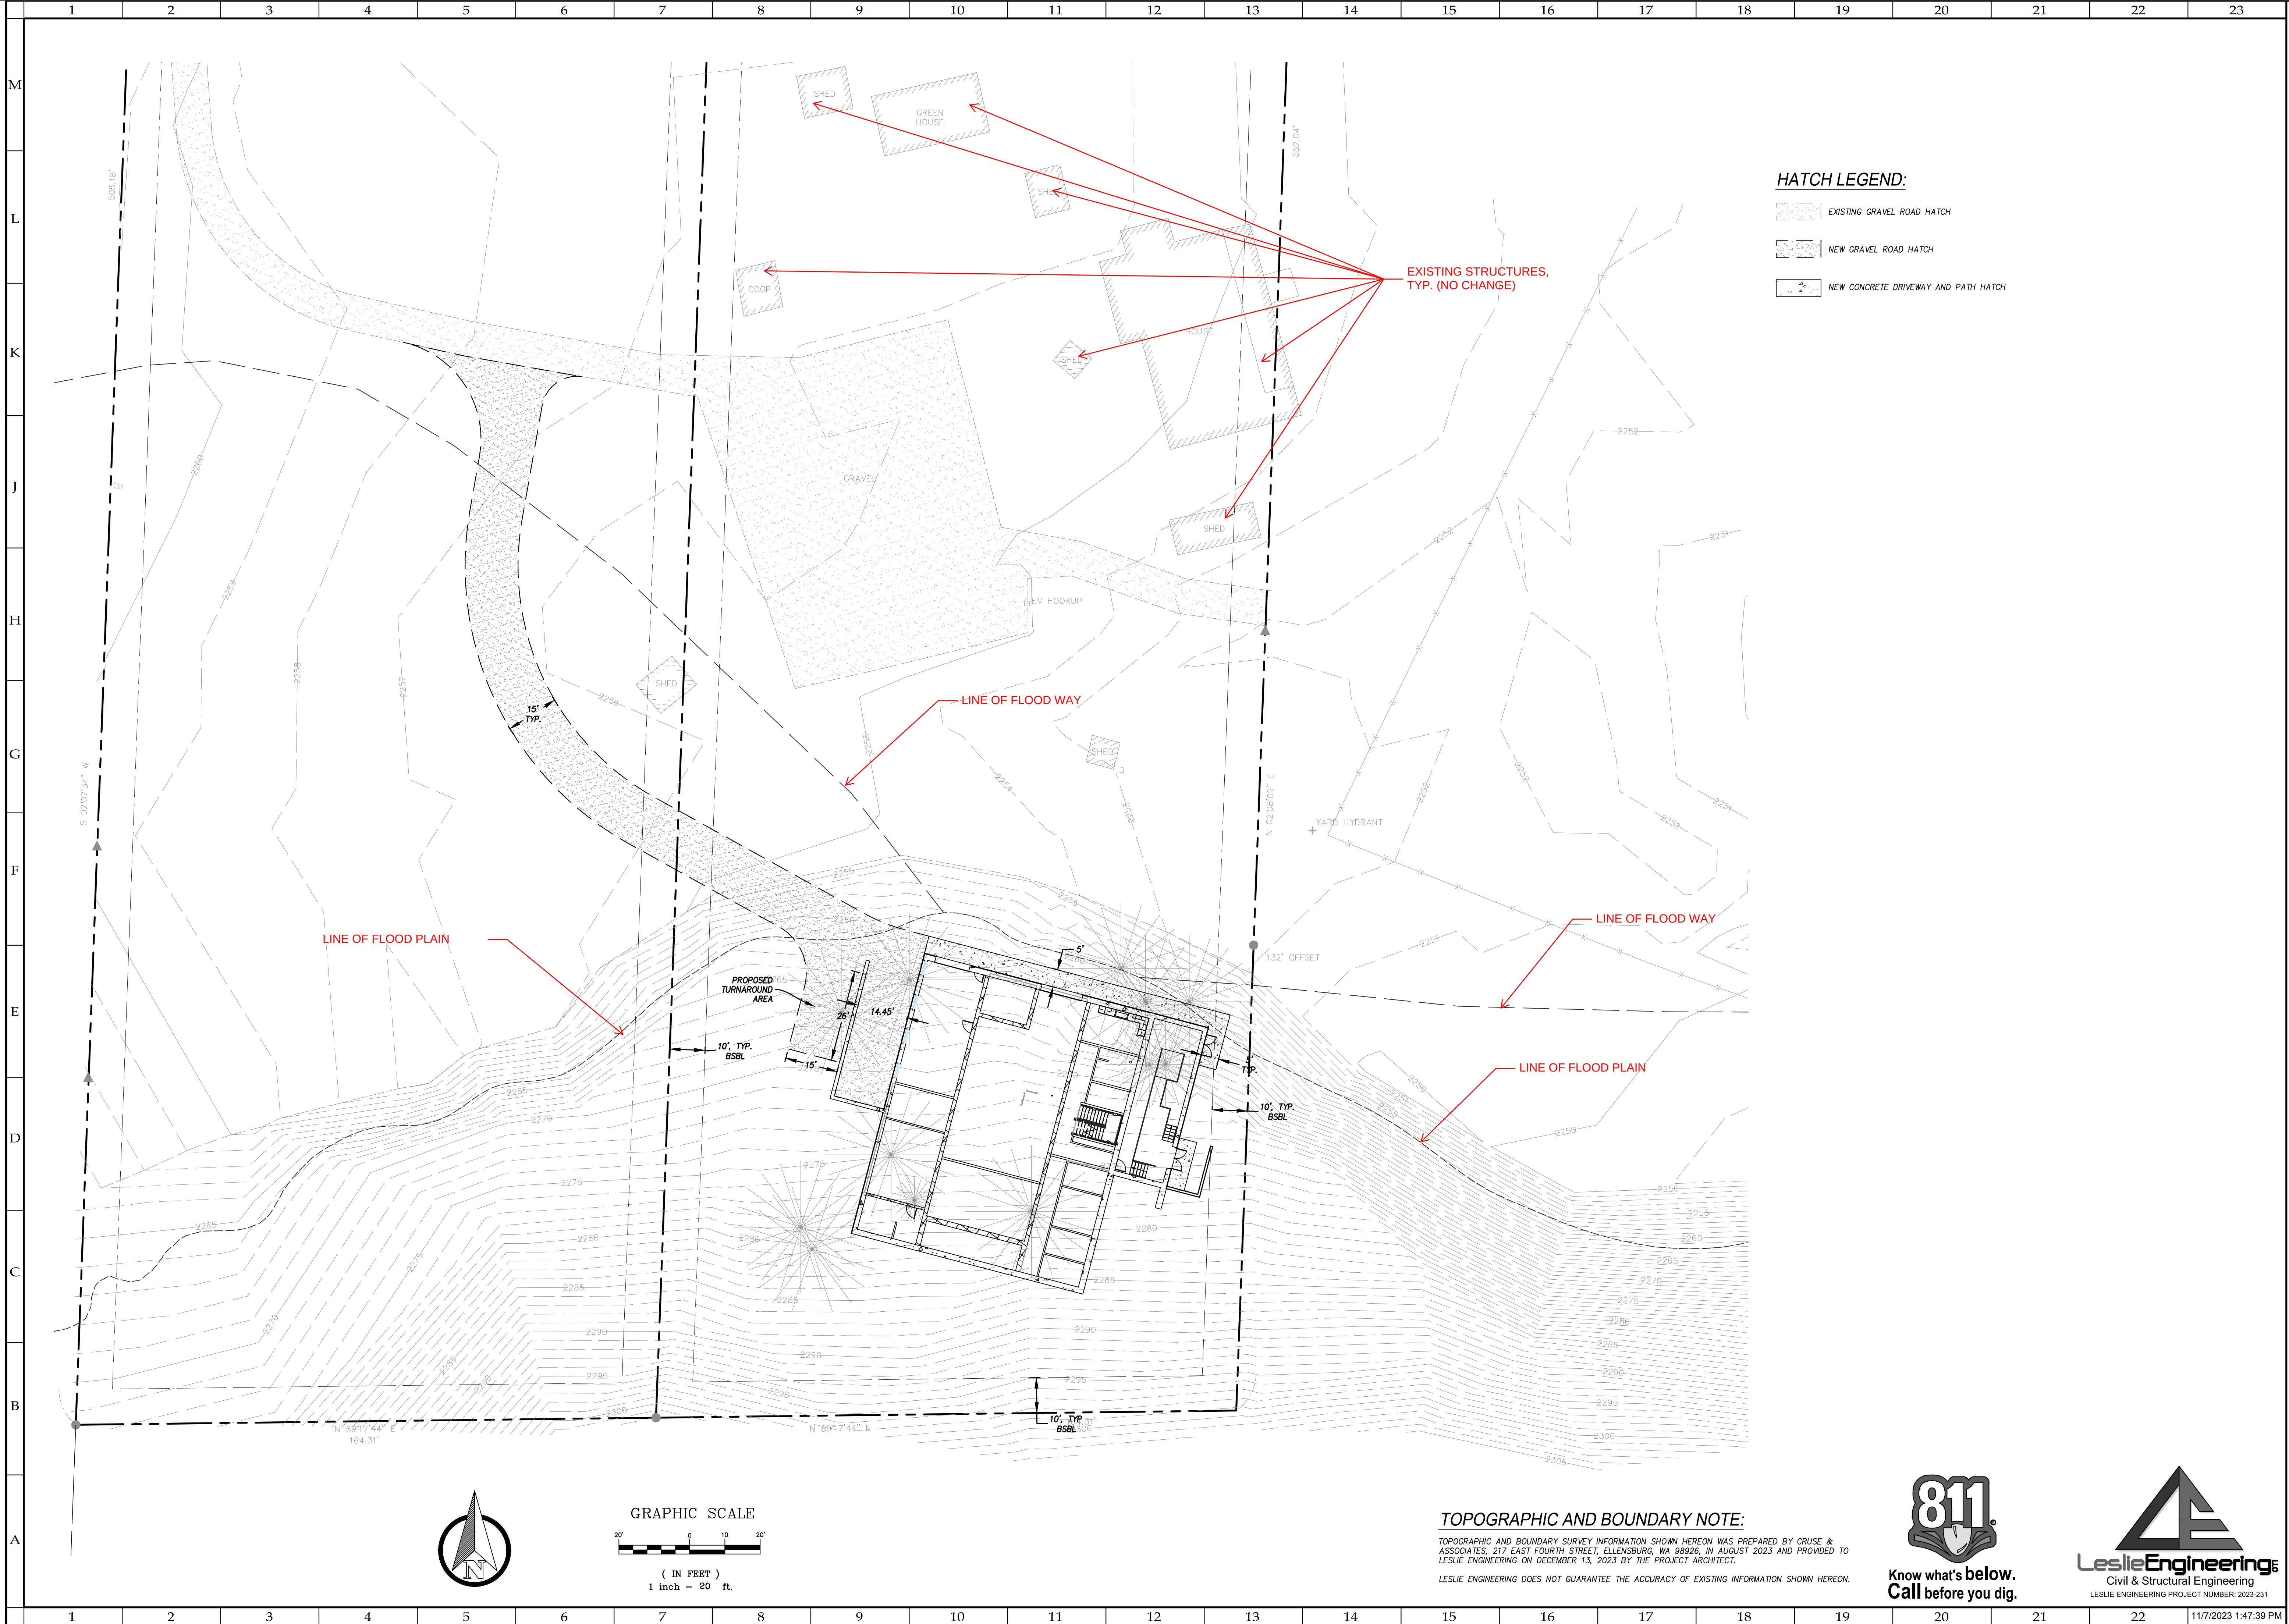

BORArchitecture, pllc
1520 N. 16th Avenue, Suite C
Yakima, Washington 98902
(509) 454-3229
www.borarch.com

BORArchitecture

BORArchitecture

CONSTRUCTION DOCUMENTS

CIVIL SITE PLAN

JOHNSON BARN

11810 MANATASH RD ELLENSBURG WA 98926

© Copyright reserved. All parts of this drawing are the exclusive property of BORArchitecture, pllc and shall not be used or reproduced in any way without the expressed written permission of BORArchitecture, pllc.

PROJECT NO. 2320

DRAWN BY DH

DATE 1/9/2023

REVISION

SHEET NAME

CIVIL SITE PLAN

SHEET NO.

C300



11/7/2023 1:47:39 PM

811

Know what's below.
Call before you dig.

LeslieEngineering

Civil & Structural Engineering
LESLIE ENGINEERING PROJECT NUMBER: 2023-231

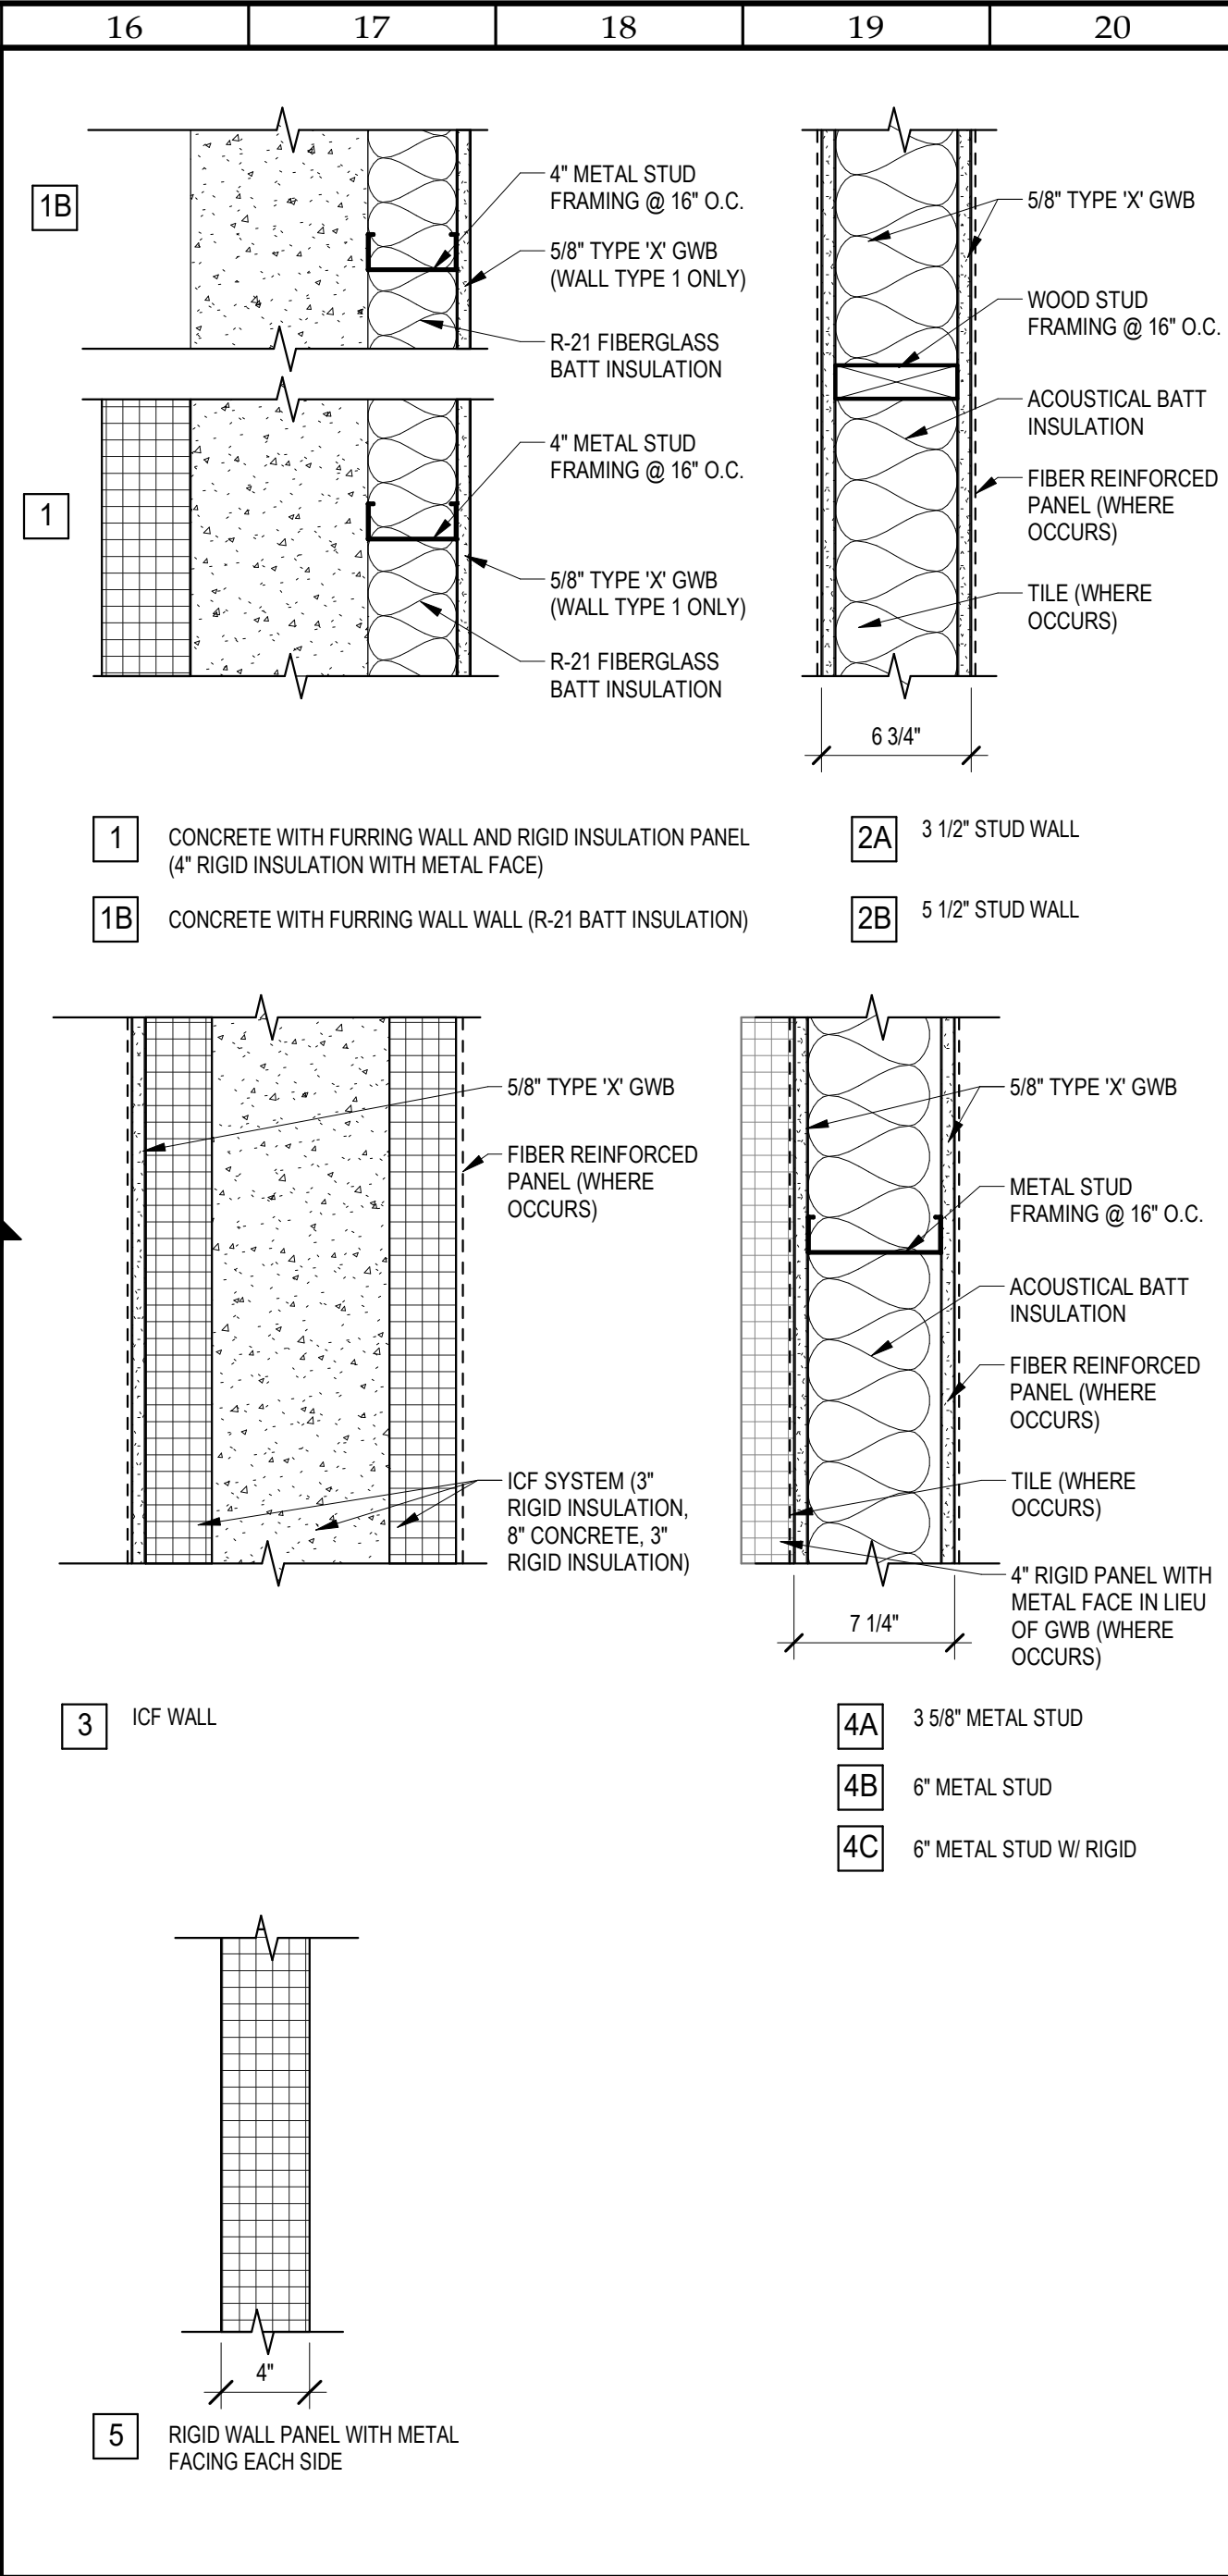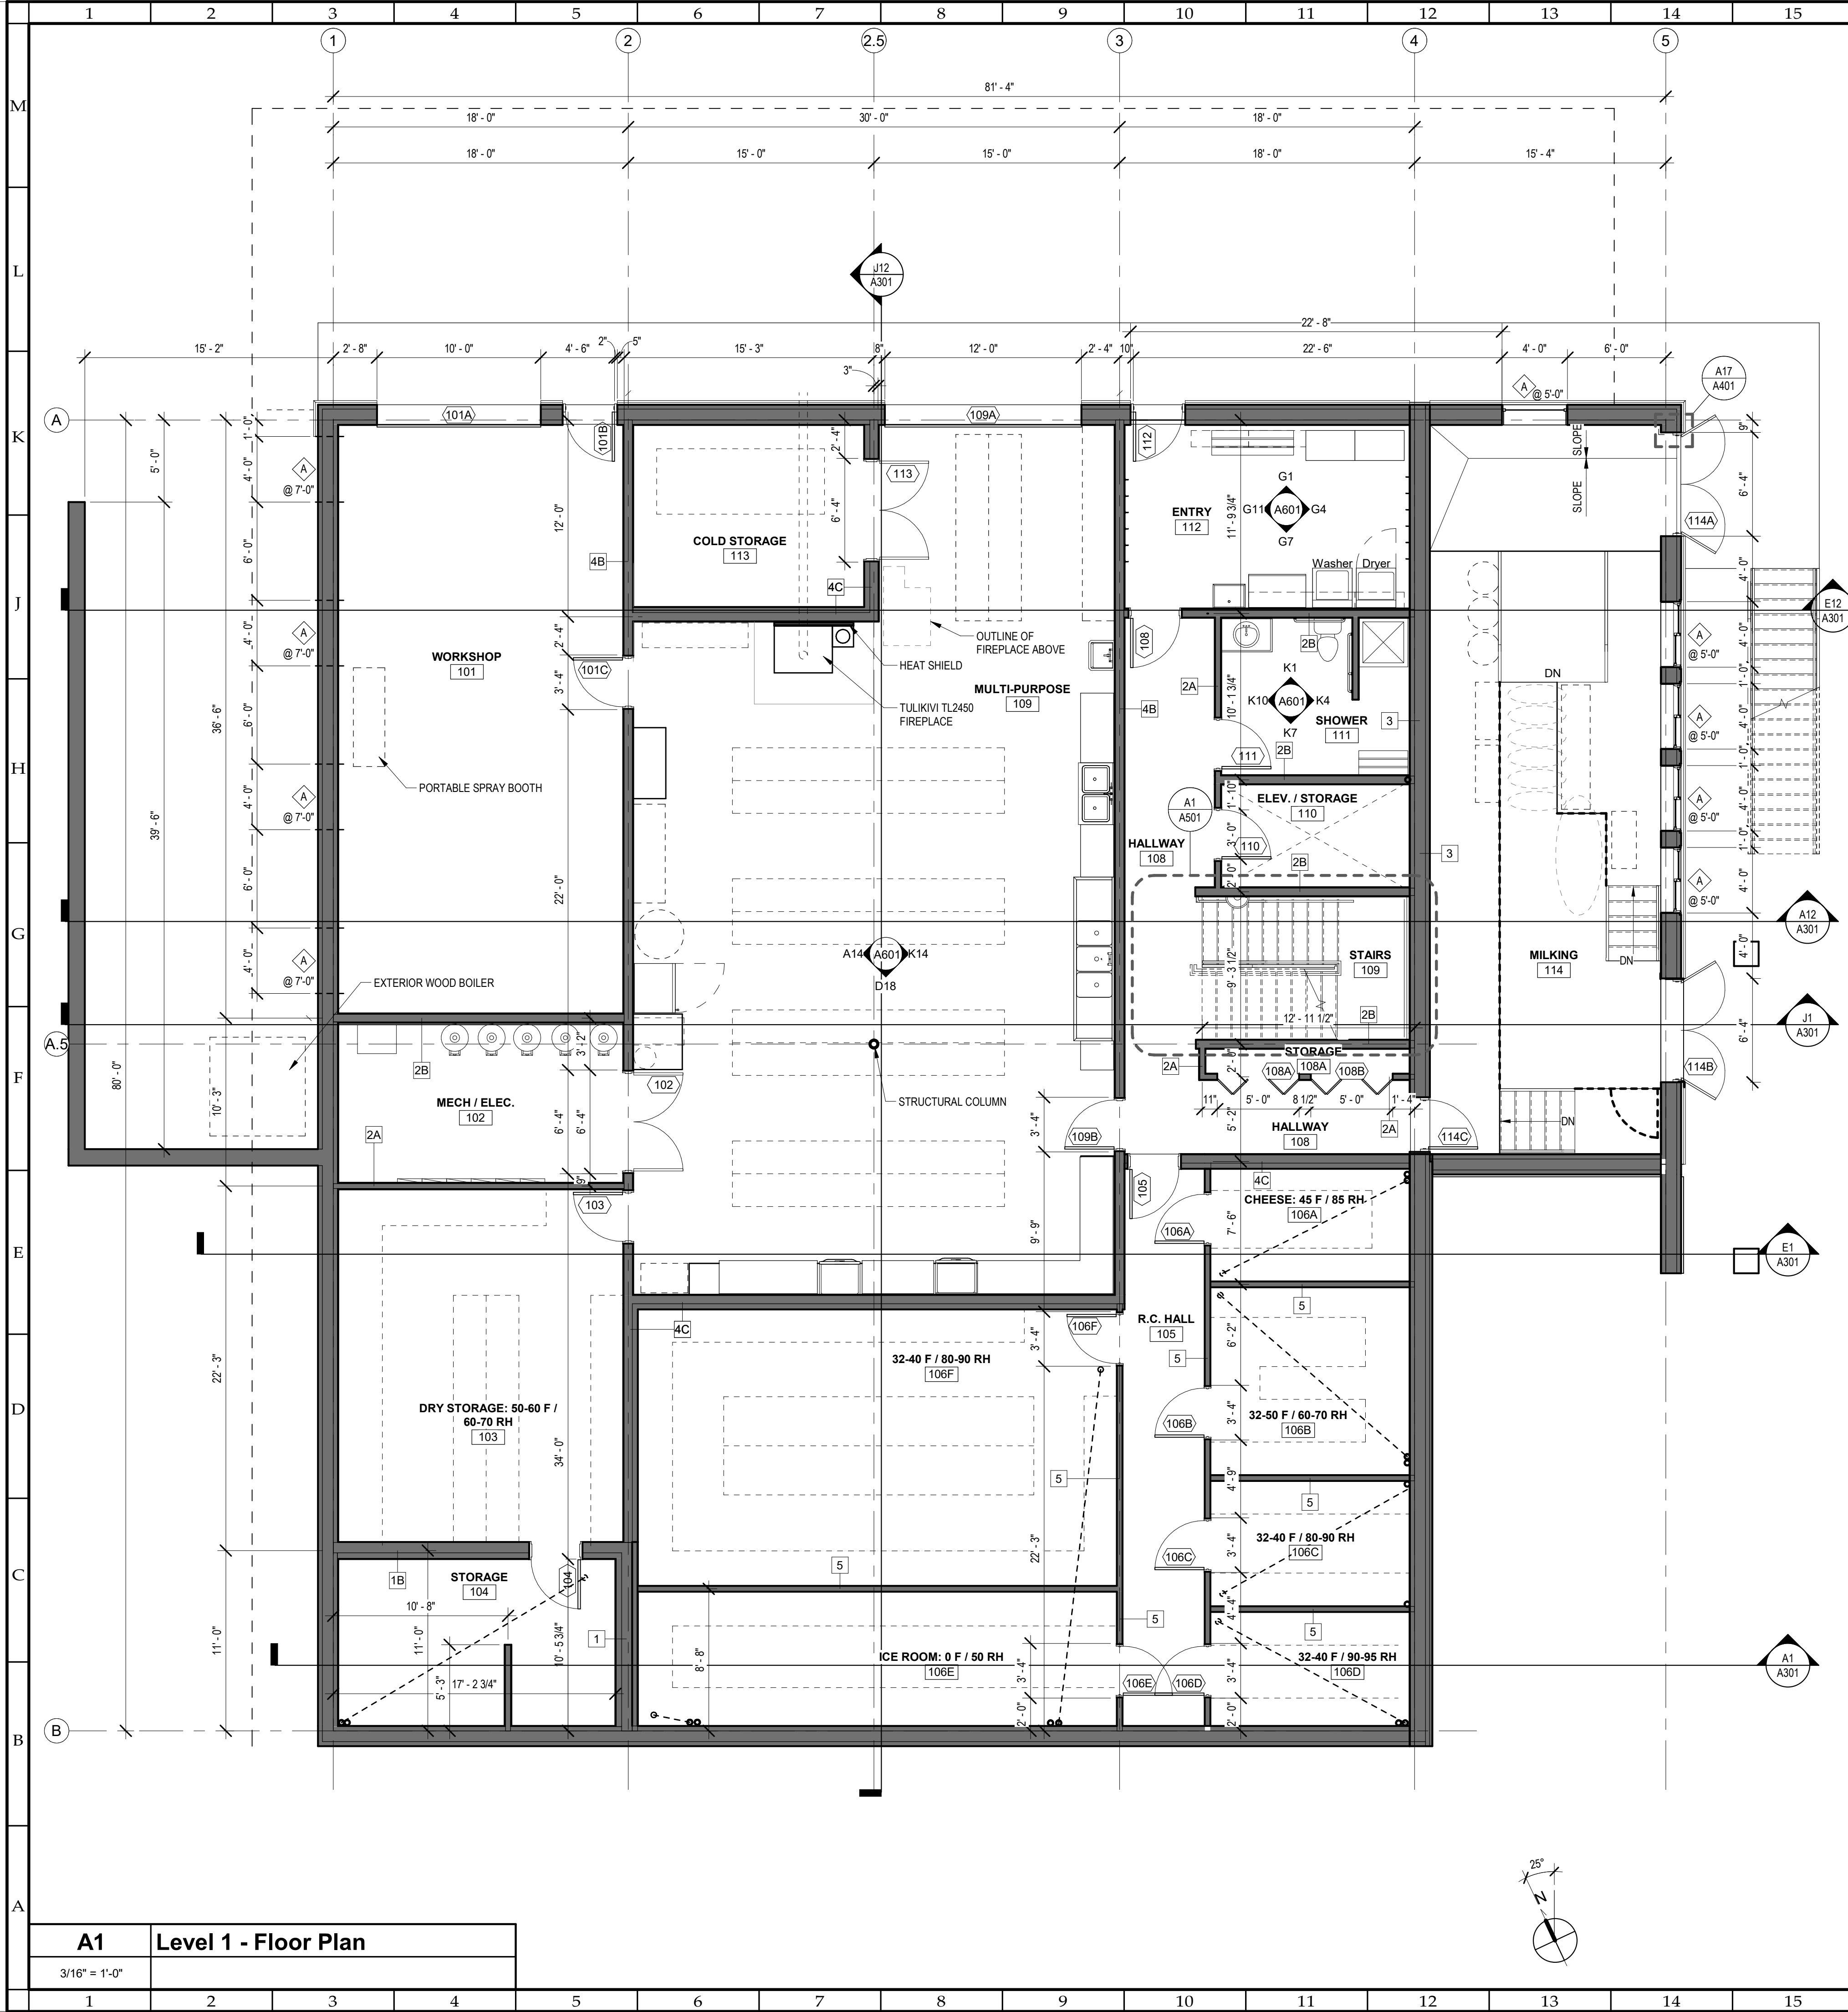

G16	INTERIOR PARTITION TYPES
1 1/2" = 1'-0"	

RM. AREA		
#	Name	Area
101	WORKSHOP	626 SF
102	MECH / ELEC.	170 SF
103	DRY STORAGE: 50-60 F / 60-70 RH	375 SF
104	STORAGE	170 SF
105	R.C. HALL	169 SF
106A	CHEESE: 45 F / 85 RH	84 SF
106B	32-50 F / 60-70 RH	139 SF
106C	32-40 F / 80-90 RH	93 SF
106D	32-40 F / 90-95 RH	84 SF
106E	ICE ROOM: 0 F / 50 RH	239 SF
106F	32-40 F / 80-90 RH	493 SF
108	HALLWAY	220 SF
108A	STORAGE	19 SF
109	MULTI-PURPOSE	1379 SF
109	STAIRS	114 SF
110	ELEV. / STORAGE	72 SF
111	SHOWER	109 SF
112	ENTRY	197 SF
113	COLD STORAGE	157 SF
114	MILKING	629 SF
201	ENTRY	89 SF
201A	CLOSET	27 SF
202	HALLWAY	183 SF
202	PICKLEBALL	2099 SF
202A	STAIRS	115 SF
203	BATHROOM	72 SF
203A	SAUNA	32 SF
204	ELEV. / STORAGE	72 SF
205	KITCHEN	314 SF
205A	PANTRY	13 SF
206	LOUNGE	461 SF
207	EXERCISE	270 SF
208	HALLWAY	146 SF
208A	CLOSET	26 SF
209	OFFICE	225 SF
210	BATHROOM	114 SF
210A	TOILET	24 SF
211	CHANGING	66 SF
212	SAUNA	115 SF
213	HALLWAY	77 SF
214	STORAGE	102 SF
215	STORAGE	124 SF
216	WETBAR	204 SF
301	LOFT	339 SF
302	LOFT STORAGE	246 SF

BORArchitecture, pllc
1520 N. 15th Avenue, Suite C
Spokane, Washington 99202
(509) 454-5299
www.borarch.com

BORArchitecture

BORArchitecture

PRELIMINARY
NOT FOR
CONSTRUCTION

SCHEMATIC DESIGN

JOHNSON BARN

11810 MANATASH RD ELLENSBURG WA 98926

© Copyright reserved. All parts of this drawing are the exclusive property of BORArchitecture, pllc and shall not be used or reproduced in any way without the expressed written permission of BORArchitecture, pllc.


PROJECT NO. 2320
DRAWN BY DJC
DATE 8/5/24
REVISION

SHEET NAME
FIRST FLOOR PLAN

SHEET NO.
A101

C:\Users\carson\OneDrive - BORArchitecture, pllc\Documents\2320 Johnson Barn CENTRAL_carsonGKJ5\rvt

8/5/2024 11:25:12 AM

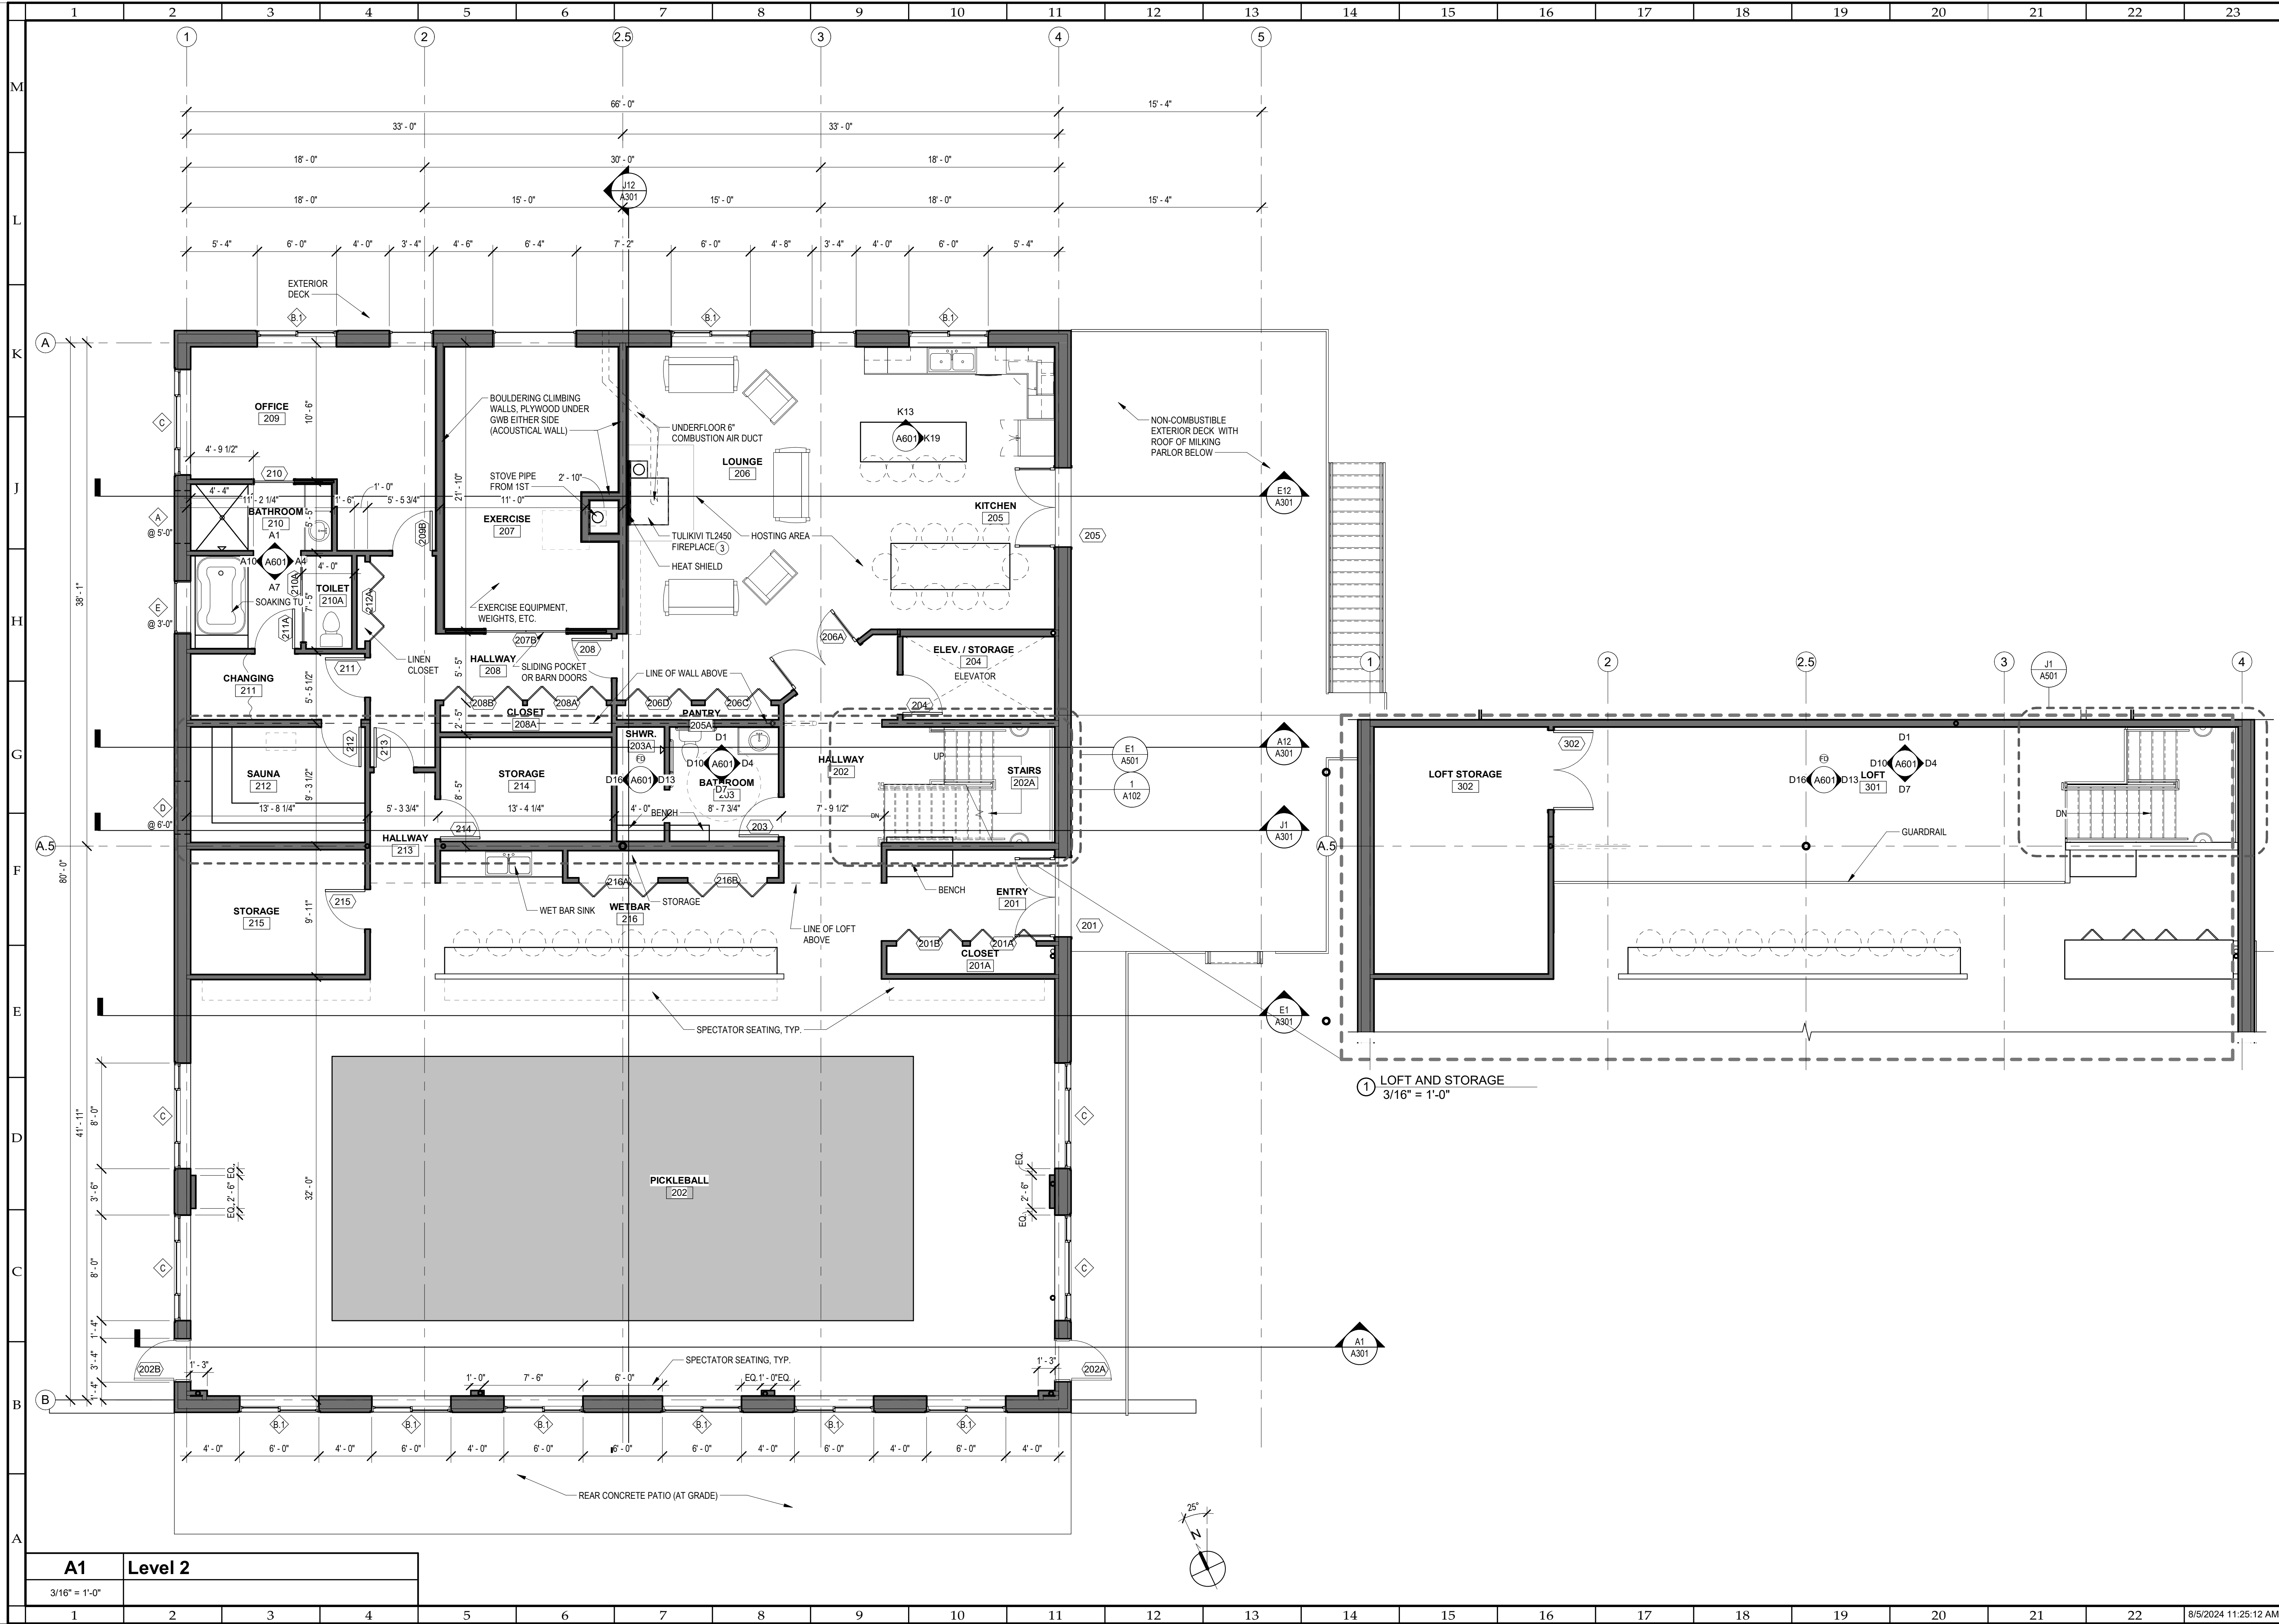

A1	Level 2
3/16" = 1'-0"	

BORArchitecture, pllc
1320 N. 16th Avenue, Suite C
Spokane, Washington 99202
(509) 454-5299 www.borarch.com

BORA
BORArchitecture

PRELIMINARY
NOT FOR
CONSTRUCTION


JOHNSON BARN
11810 MANATASH RD ELLENSBURG WA 98926

© Copyright reserved. All parts of this drawing are the exclusive property of BORArchitecture, pllc and shall not be used or reproduced in any way without the expressed written permission of BORArchitecture, pllc.

PROJECT NO. 2320
DRAWN BY DJC
DATE 8/5/24
REVISION

SHEET NAME
**2ND FLOOR
PLAN AND LOFT**

SHEET NO.
A102

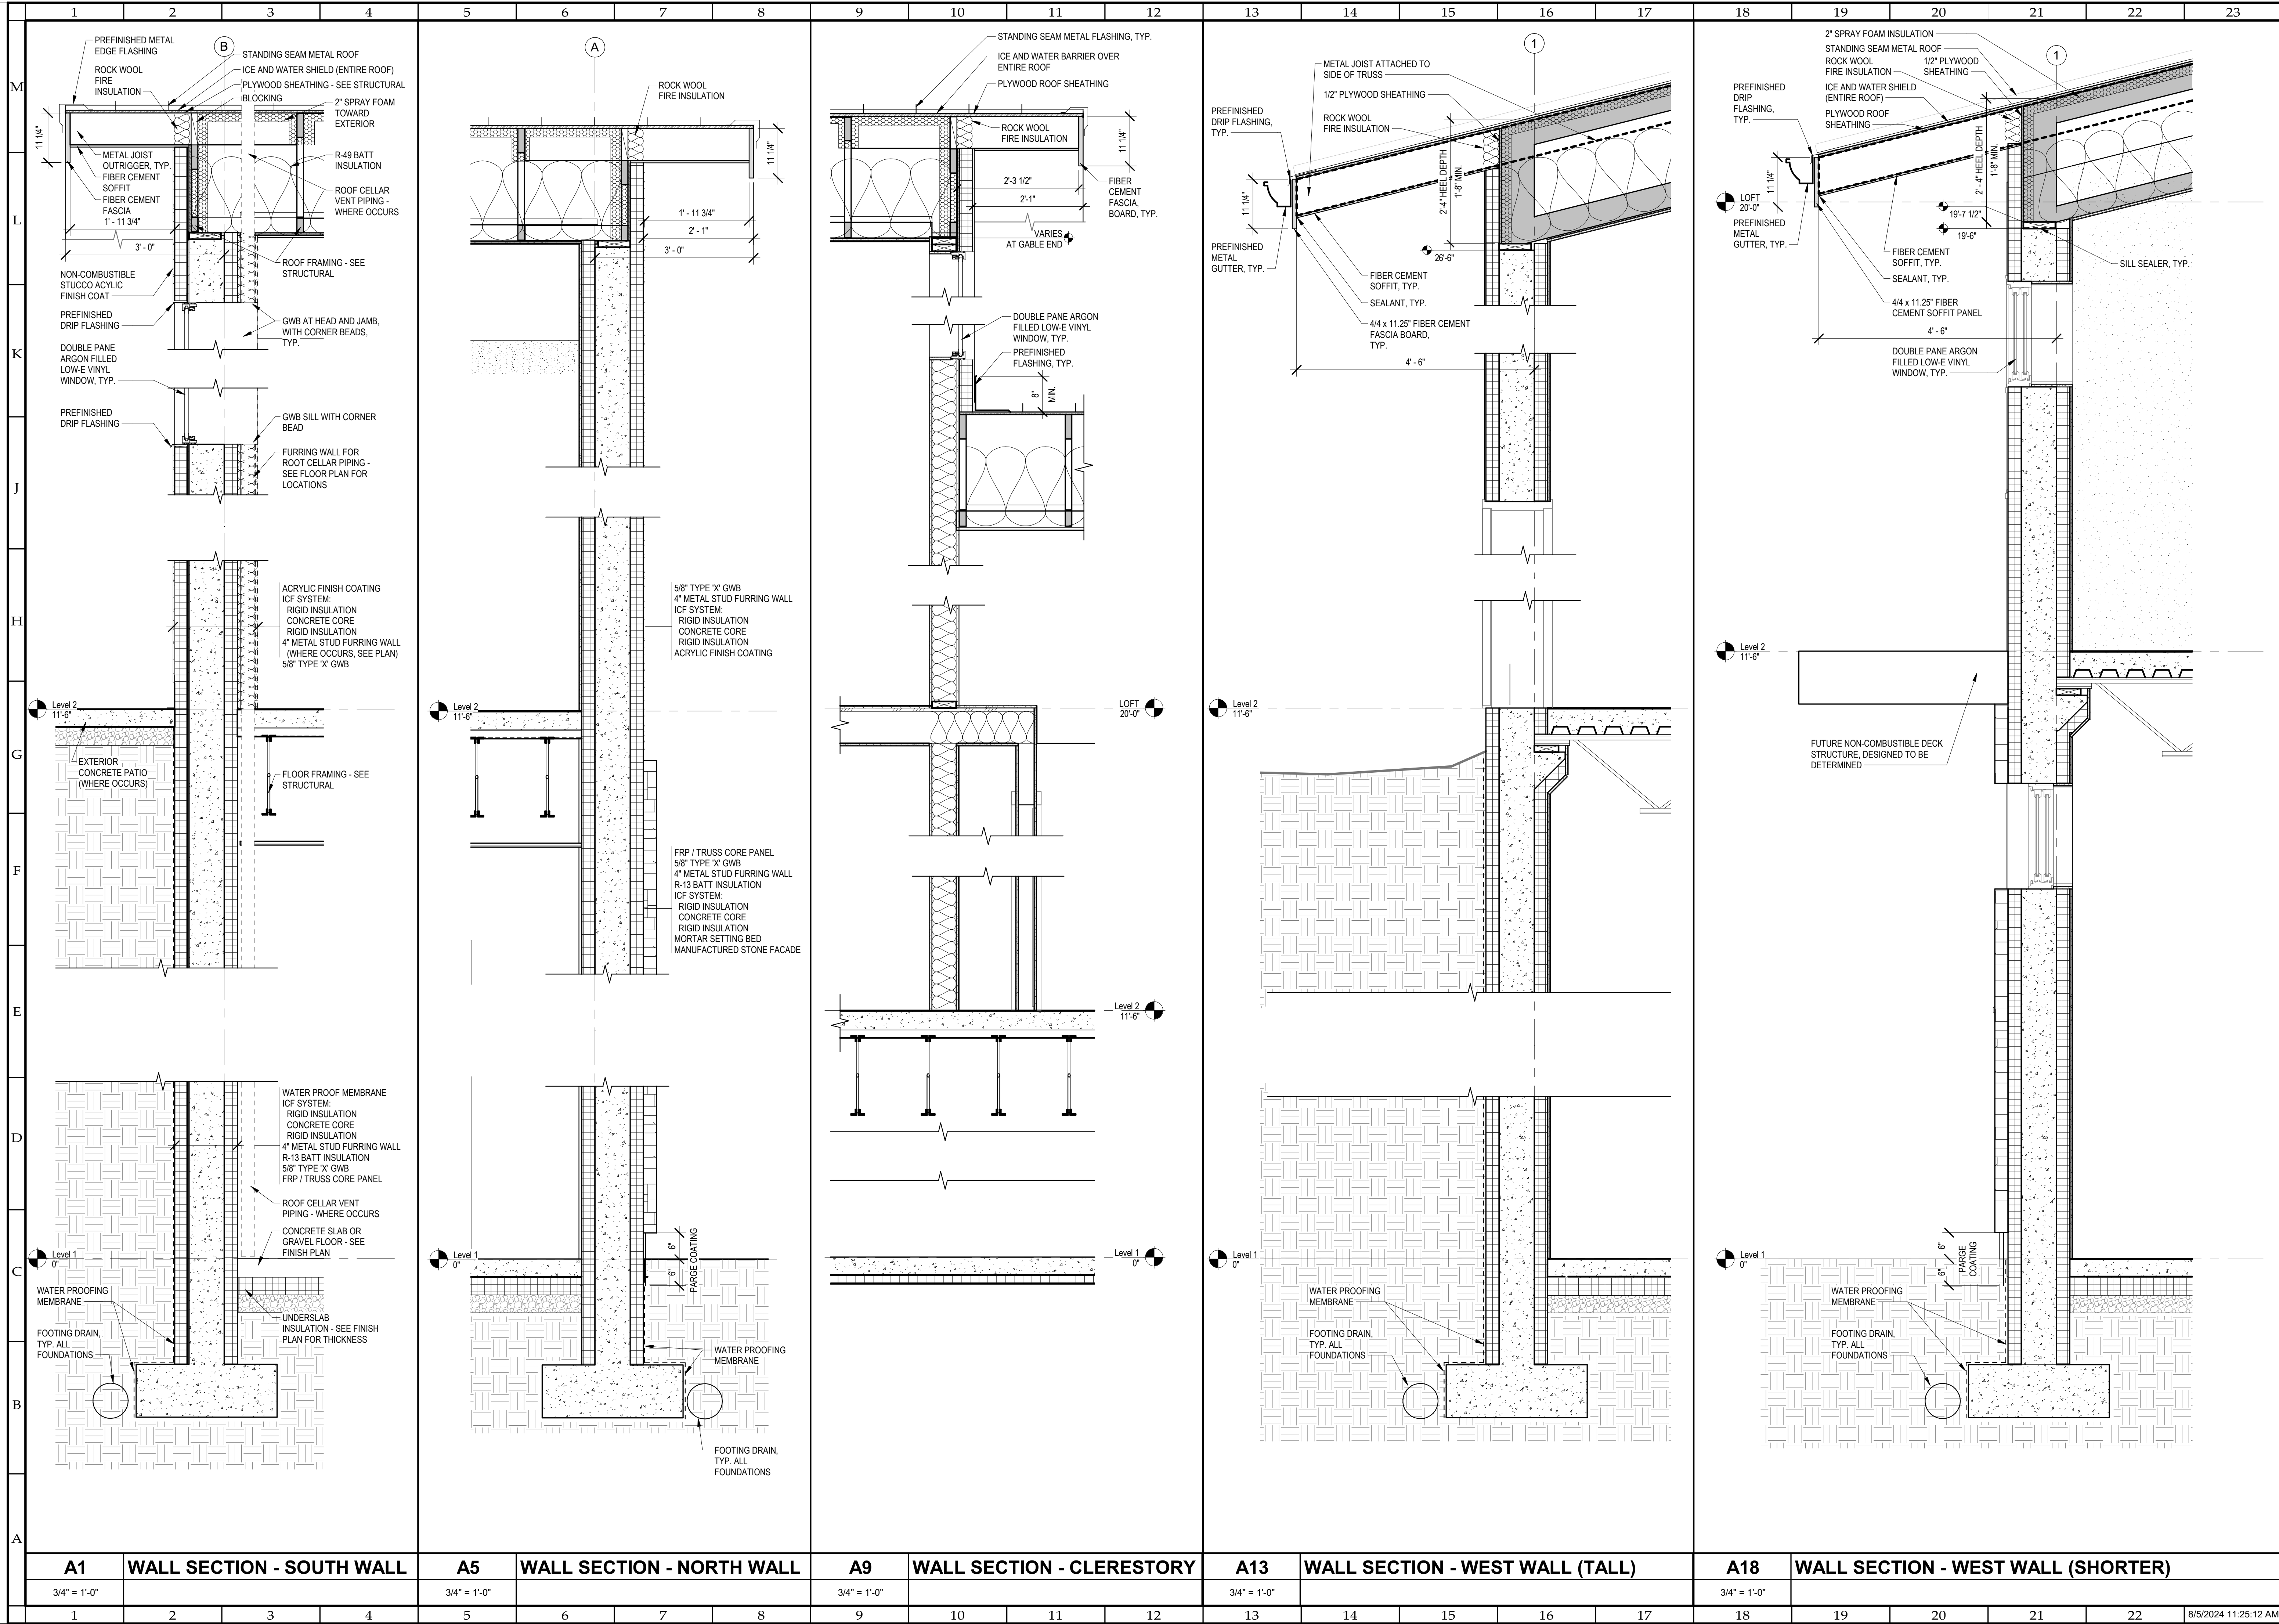

BORArchitecture, pllc
1520 N. 15th Avenue, Suite C
Spokane, Washington 99202
(509) 454-5299 www.borarch.com

BORArchitecture

PRELIMINARY
NOT FOR
CONSTRUCTION

SCHEMATIC DESIGN

JOHNSON BARN

11810 MANATASH RD ELLENSBURG WA 98926

© Copyright reserved. All parts of this drawing are the exclusive property of BORArchitecture, pllc and shall not be used or reproduced in any way without the expressed written permission of BORArchitecture, pllc.

PROJECT NO. 2320
DRAWN BY DJC
DATE 8/5/24
REVISION

SHEET NAME
WALL SECTIONS

SHEET NO.
A321