


NOTE:
ALL CONSTRUCTION SHALL CONFORM TO ALL APPLICABLE
LOCAL CODES AND BYLAWS. DESIGN OF FOUNDATION AND
FOOTINGS TO BE MODIFIED TO SUIT LOCAL SOIL CONDITIONS
AS REQUIRED DO NOT SCALE DRAWINGS. WRITTEN DIMENSIONS
SHALL TAKE
PRECEDENCE

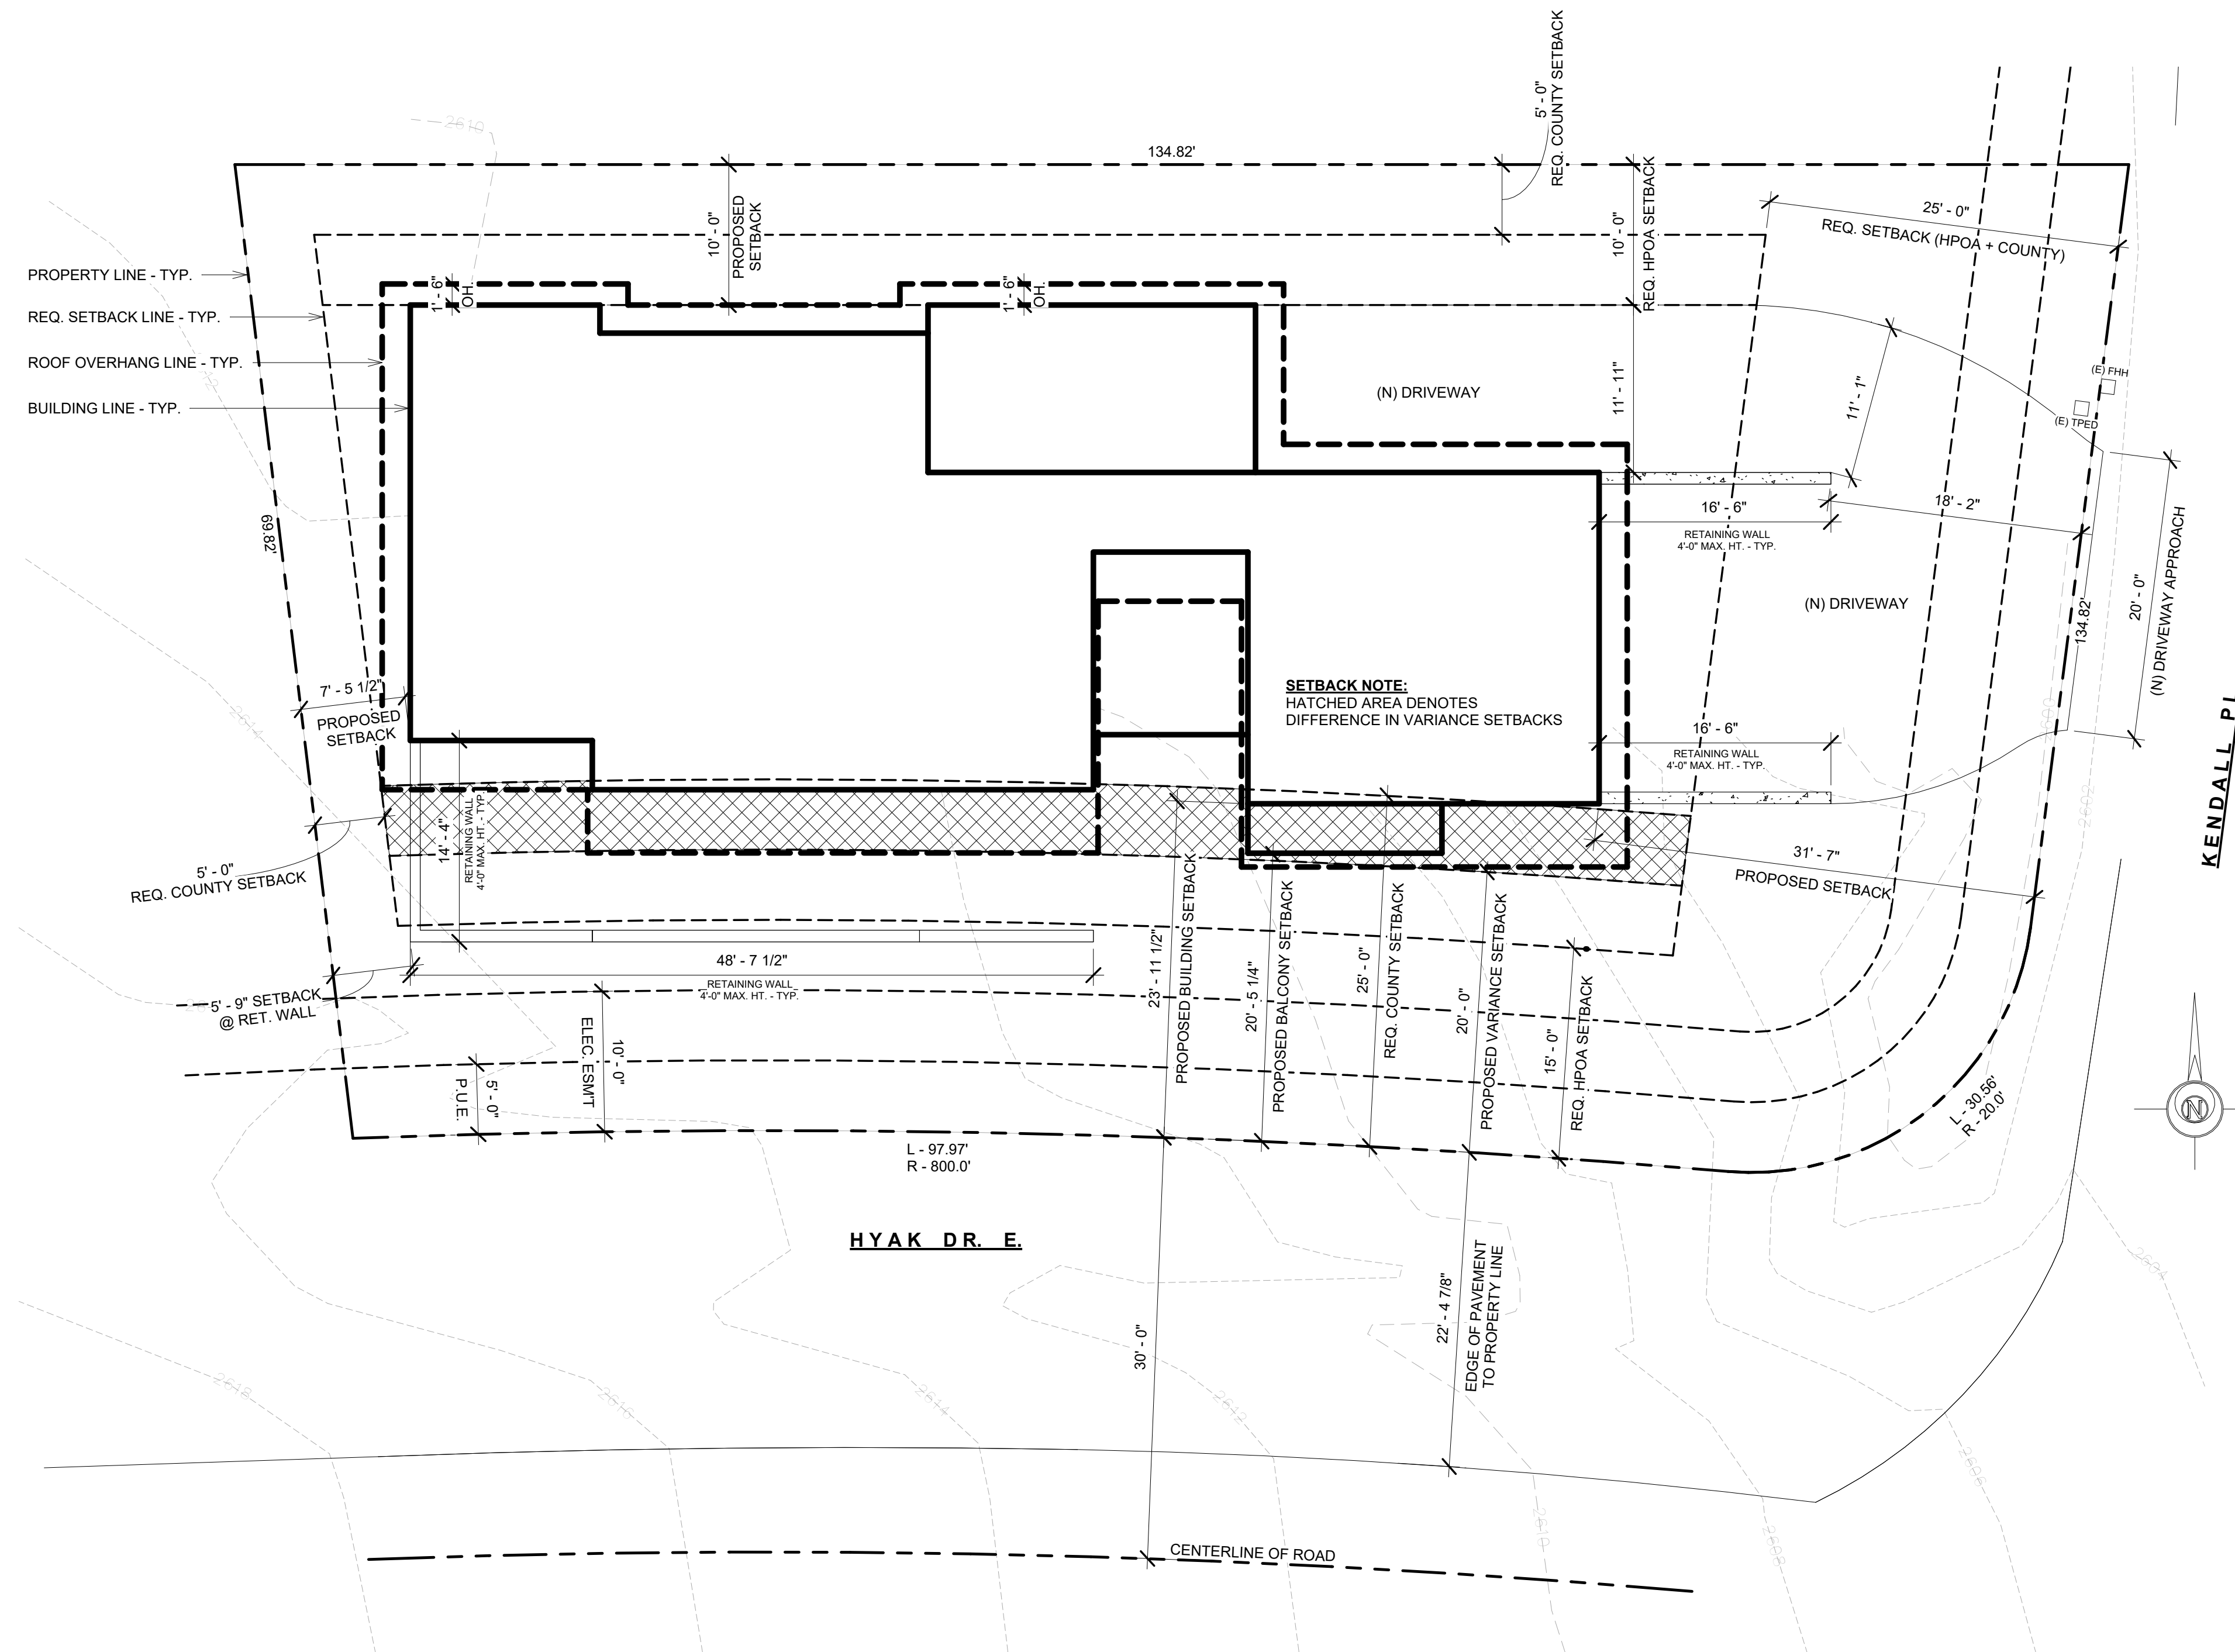

1 PROPOSED SITE PLAN
1/8" = 1'-0"

KITTITAS CO CDS
RECEIVED
11/21/2024

[illegible]

WASHINGTON

PROJECT ENGINEER

SEAL:

DATE:



PROJECT NO.:

CUSTOMER:	
-----------	--

ALVAREZ

SHEET TITLE:

PROPOSED SITE PLAN

DATE: 11.19.24

SHEET NUMBER:

SCALE: AS NOTED

DRAWN: DP

CHECKED:

A1.0