


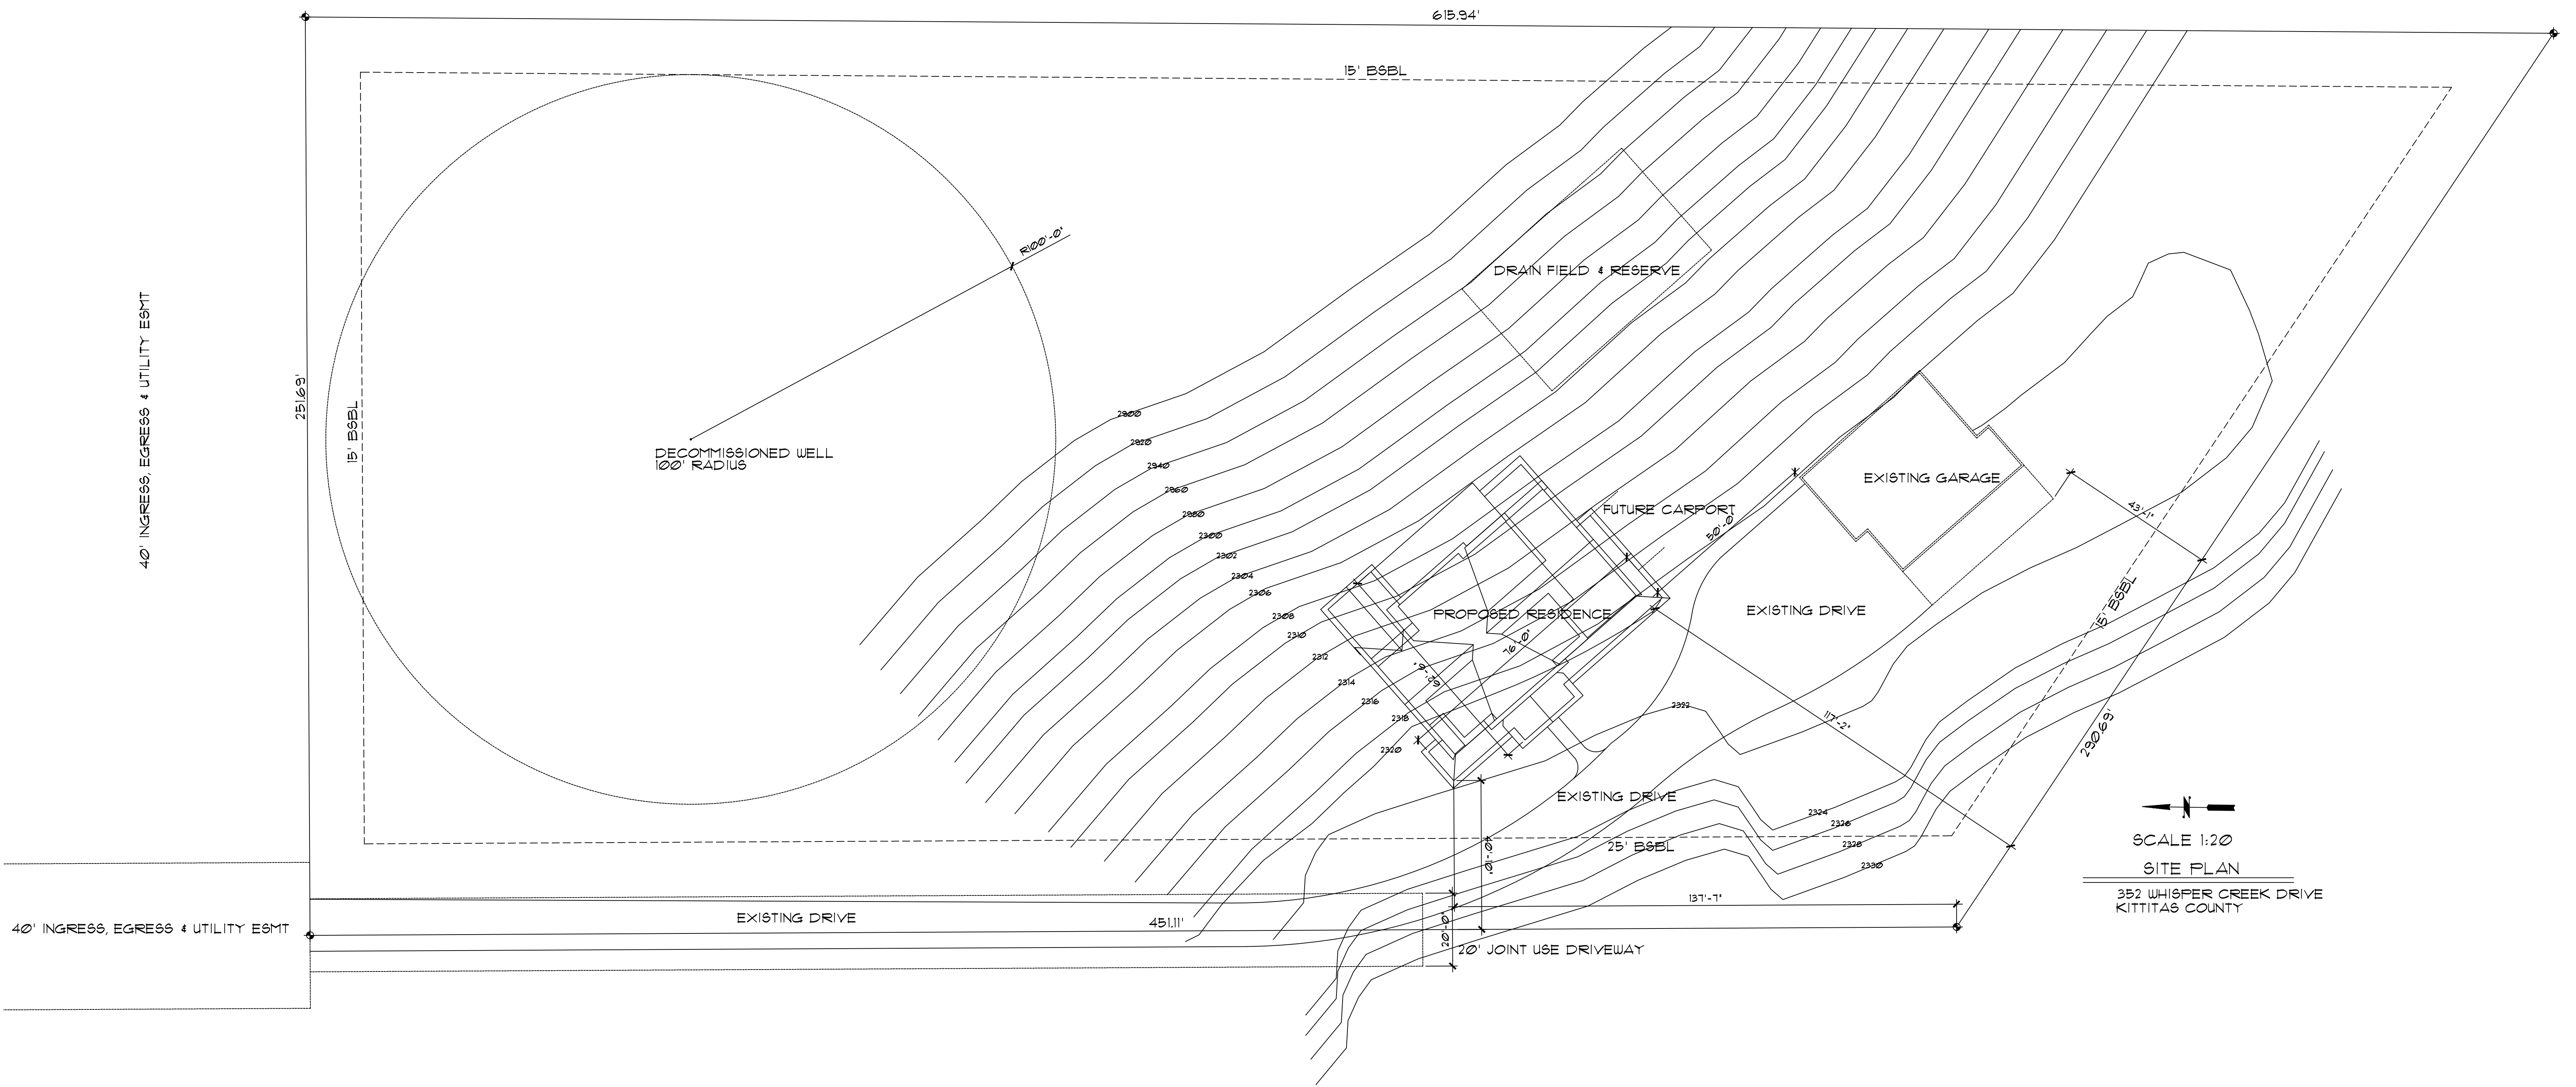


 SCALE 1:20
 SITE PLAN
 352 WHISPER CREEK DRIVE
 KITTITAS COUNTY