



TABLE PAGE TITLE PLAN INDEX	
1-1	Project Overview
A-2	Site Plan
A-3	Site Plan - Alternative 1 (Plan Footprint)
A-4	Site Plan - Alternative 2 (Plan Footprint)
A-5	Site Plan - Alternative 3 (Plan Footprint)
A-6	Site Plan - Alternative 4 (Plan Footprint)
A-7	Site Plan - Alternative 5 (Plan Footprint)
A-8	Site Plan - Alternative 6 (Plan Footprint)
A-9	Site Plan - Alternative 7 (Plan Footprint)
A-10	Site Plan - Alternative 8 (Plan Footprint)
A-11	Site Plan - Alternative 9 (Plan Footprint)
A-12	Site Plan - Alternative 10 (Plan Footprint)
B-1	Site Plan - Alternative 11 (Plan Footprint)
B-2	Site Plan - Alternative 12 (Plan Footprint)

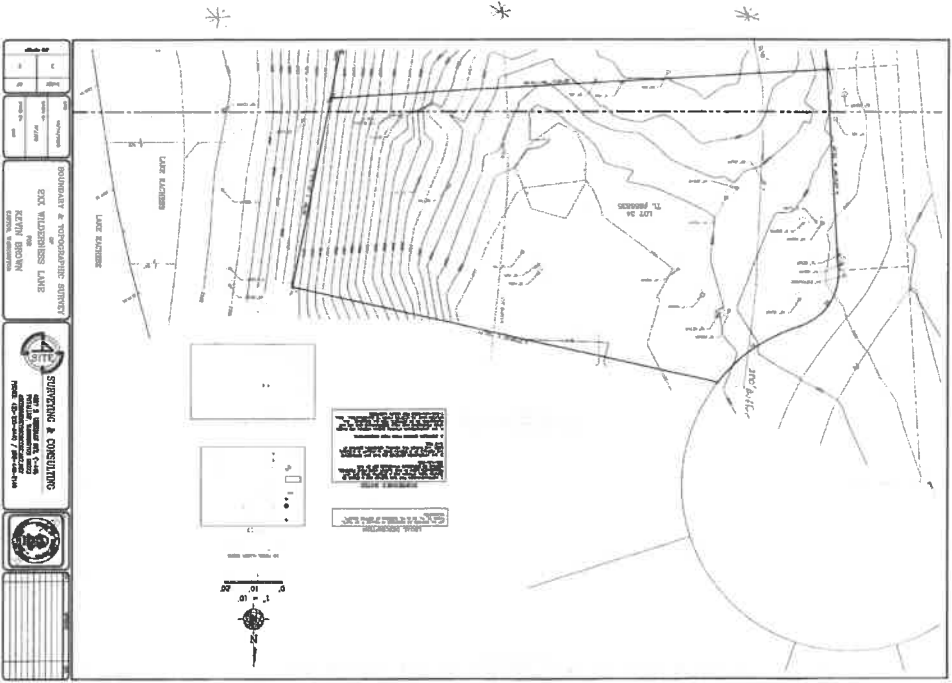

SURVIVING & CONSULTING
SPECIALIZING IN SURVEYING, MAPPING, AND SITE DESIGN

EXISTING & CONSULTING
SPECIALIZING IN SURVEYING, MAPPING, AND SITE DESIGN

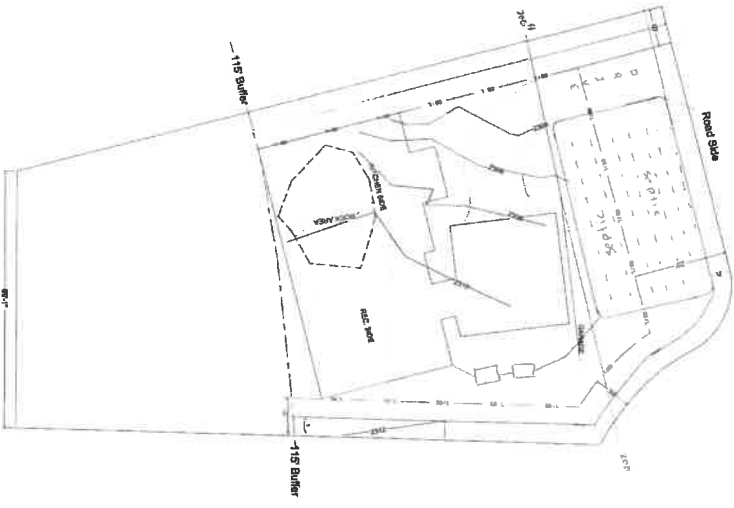

Number	Date	Revised By	Description

SCALE 1" = 15'-0"

RECEIVED
APR 03 2011
Yakima County COB

Synic Set
SdL yrd 18.61

PROJECT A-1	PAGE TITLE: Plot Plan, Survey, Mapping (Plan Footprint)	NEW HOME PLANS FOR: Kevin Brown Residence	LICENSE NUMBER: 1234567890
			CLIENT EMAIL: PHONE: 425-318-0078 CELL PHONE:
DATE: 3/27/2021	SCALE: 1/8" = 1'-0"	<p>TSC Design PO BOX 8308, Yakima, WA, 989028 PHONE: 509-507-0300 EMAIL: elavie@stavesanger.com</p>	
DRAWN BY: Steve S	DATE: 3/27/2021	<small>DO NOT SCALE DRAWING TO Determine Actual Size OR ANY DIMENSIONS FOR CONSTRUCTION OR ANY OTHER PURPOSE UNLESS SPECIFICALLY NOTED OTHERWISE ON DRAWING</small>	