






60.00'

601.72'

PARKING

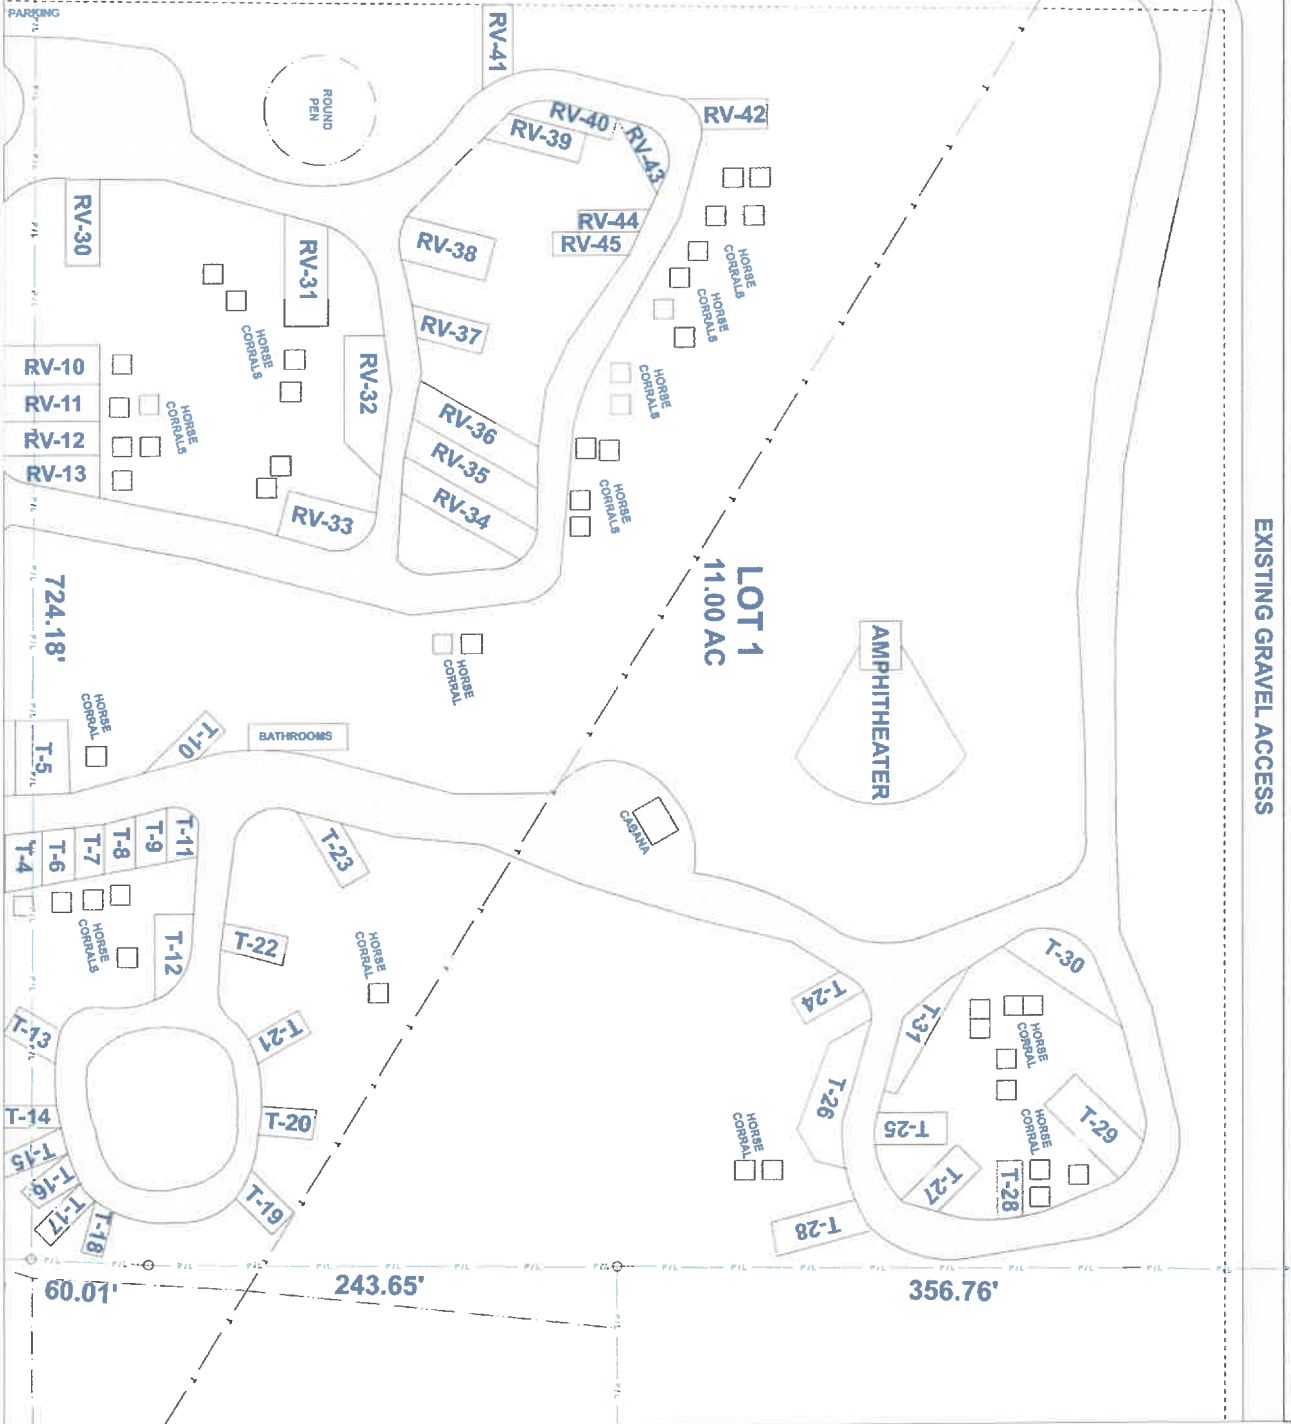

EXISTING GRAVEL ACCESS

LOT 1
11.00 AC

AMPHITHEATER


SITE PLAN NORTHWEST 1/4

PROVIDED BY:
DTR DESIGN AND CONSULTATION
SERVICES LLC
1-888-656-8011

SILVER RIDGE RANCH
182 SILVER RIDGE RANCH RD
EASTON, PA 18045

PRINT ON
24"x36"
PAPER

DATE: 3/8/2024
SCALE: 1" = 30'
SHEET: SP-2

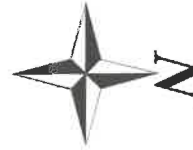

SILVER RIDGE RANCH ROAD

601.72'

60.00'

SILVER RIDGE RANCH ROAD

8" WATER MAIN

OVER FLOW DAY PARKING

OVER FLOW DAY PARKING

RV DUMP STATION

SHOWER HOUSE

CABIN

MEDIUM PASTURE

SMALL PASTURE

723.95'

EVENT PARKING

LOT 4
11.00 AC

LODGE

SHOP

STORAGE

TACK ROOM

RED BARN
EVENT VENUE

MAIN PASTURE

62.50'

539.22'

60.00'

SP-3

SHEET:

1" = 30'

SCALE:

3/8/2024

DATE:


SITE PLAN
SOUTHWEST 1/4

PROVIDED BY:
DTR DESIGN AND CONSULTATION
SERVICES LLC
1-888-656-8011

CONTRACT NO. 2023-001
This site plan was prepared by DTR Design and Consultation Services LLC ("DTR") for the use of the client. It is to be used in conjunction with the site plan and site plan notes. The client is responsible for obtaining all necessary permits and approvals from the appropriate authorities. The client is also responsible for ensuring that the site plan is used in accordance with the applicable laws and regulations. The client is not to be held liable for any errors or omissions in this site plan. The client is also responsible for ensuring that the site plan is used in accordance with the applicable laws and regulations. The client is not to be held liable for any errors or omissions in this site plan.

SILVER RIDGE RANCH
182 SILVER RIDGE RANCH RD
EASTON, PA 18845

PRINT ON
24"x36"
PAPER

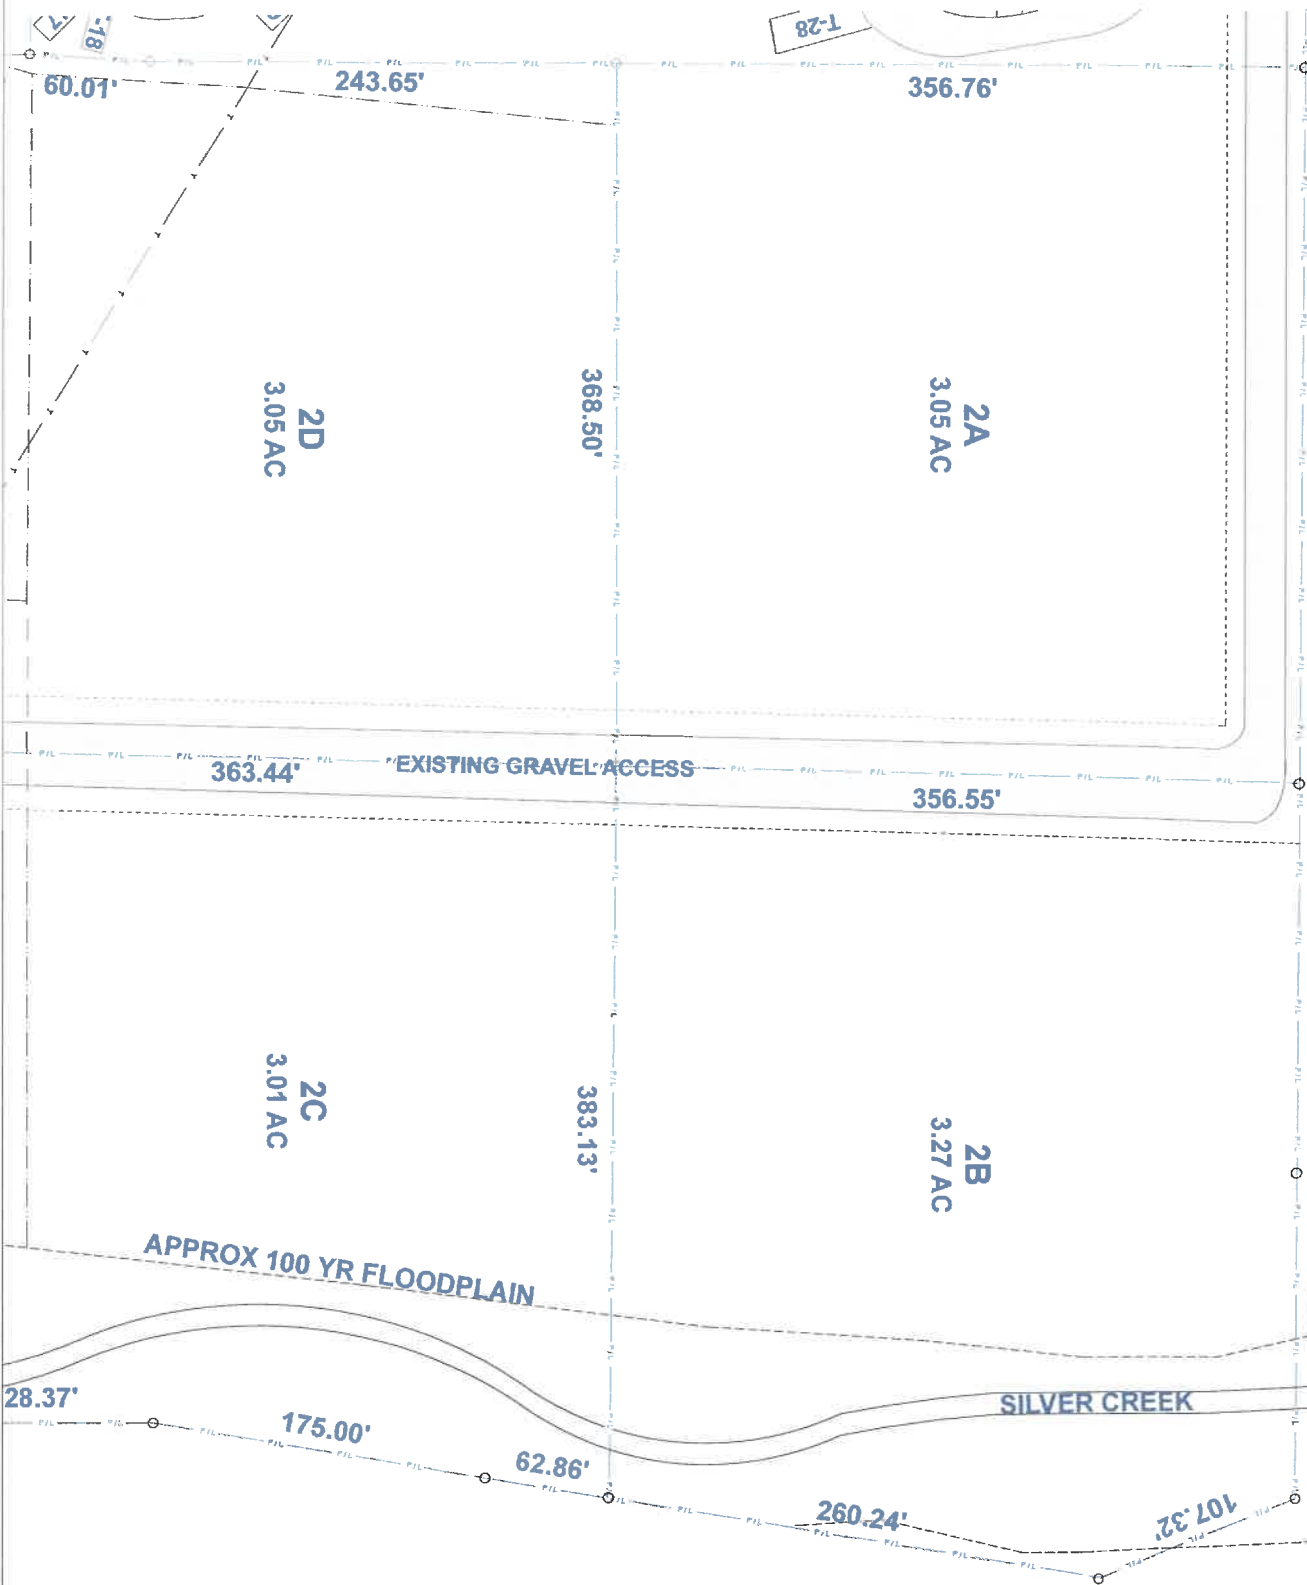

SP-4

SHEET:

1" = 30'

SCALE:

3/8/2024

DATE:

SITE PLAN


NORTHEAST 1/4

PROVIDED BY:
DTR DESIGN AND CONSULTATION
SERVICES LLC
1-888-656-8011

Abstract **OBJECTIVE:** The purpose of this study was to determine the prevalence of self-reported depression and anxiety disorders among a sample of young adults in the United States. **DESIGN:** A cross-sectional survey. **SETTING:** The study was conducted in a large, multi-site, longitudinal study of young adults in the United States. **PARTICIPANTS:** A sample of 1,000 young adults (ages 18-25) was recruited from a variety of sources, including community-based organizations, social media, and university student organizations. **MEASUREMENTS AND MAIN RESULTS:** The prevalence of self-reported depression was 12.5% and the prevalence of self-reported anxiety disorders was 18.5%. The prevalence of both depression and anxiety disorders was 8.5%. The prevalence of depression was significantly higher among females than males (15.5% vs. 9.5%, $p < 0.001$). The prevalence of anxiety disorders was significantly higher among females than males (21.5% vs. 15.5%, $p < 0.001$). The prevalence of both depression and anxiety disorders was significantly higher among females than males (10.5% vs. 6.5%, $p < 0.001$). **CONCLUSIONS:** The prevalence of self-reported depression and anxiety disorders among young adults in the United States is high. The prevalence of both depression and anxiety disorders is significantly higher among females than males. The prevalence of both depression and anxiety disorders is significantly higher among those with a history of mental health problems than those without a history of mental health problems.

SILVER RIDGE RANCH
182 SILVER RIDGE RANCH RD
EASTON, VA 98925

PRINT ON
24"X36"
PAPER

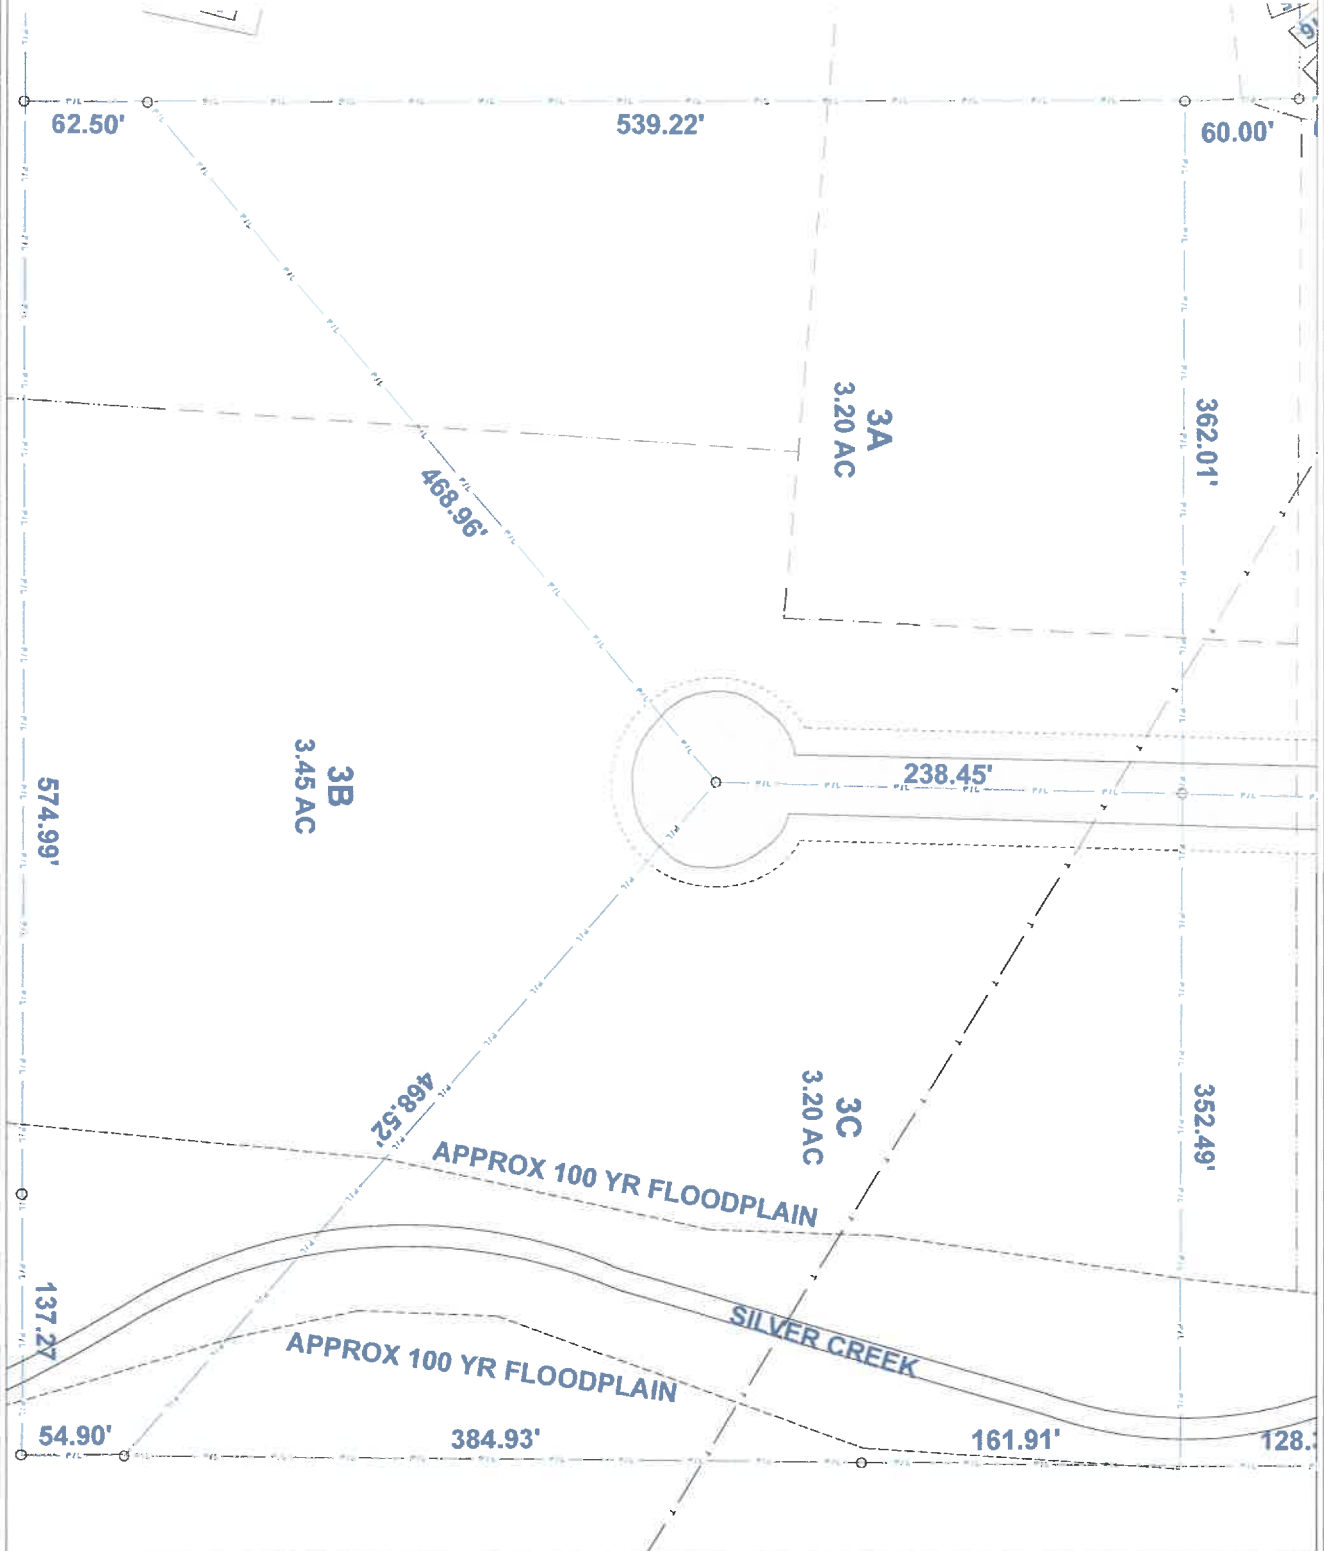

SHEET:
SP-5

SCALE:
1" = 30'

DATE:
3/8/2024

DATE:
3/8/2024

DATE:
3/8/2024

SITE PLAN
SOUTHEAST 1/4

PROVIDED BY:
DTR DESIGN AND CONSULTATION
SERVICES LLC
1-800-656-8011

DISCLAIMER: This plan was prepared by DTR Design and Consultation Services, LLC ("DTR") for the use of the client. It is not to be used for any other purpose without the written consent of DTR. DTR does not warrant the accuracy or completeness of the information provided herein, and it is the responsibility of the client to verify the accuracy of the information. DTR is not responsible for any errors or omissions in this plan, and it is the responsibility of the client to ensure that the plan is used in accordance with its intended purpose. DTR is not responsible for any damages, including consequential damages, arising from the use of this plan. DTR is not responsible for any changes or modifications to this plan without the written consent of DTR. DTR is not responsible for any delays or interruptions in the completion of this plan. DTR is not responsible for any costs or expenses incurred by the client in connection with this plan. DTR is not responsible for any taxes or fees levied by any government authority in connection with this plan. DTR is not responsible for any other matters not specifically mentioned in this disclaimer.

SILVER RIDGE RANCH
182 SILVER RIDGE RANCH RD
EASTON, PA 18045

PRINT ON:
24"x36"
PAPER