





RECEIVED
JAN 13 2025
Kittitas County CDS

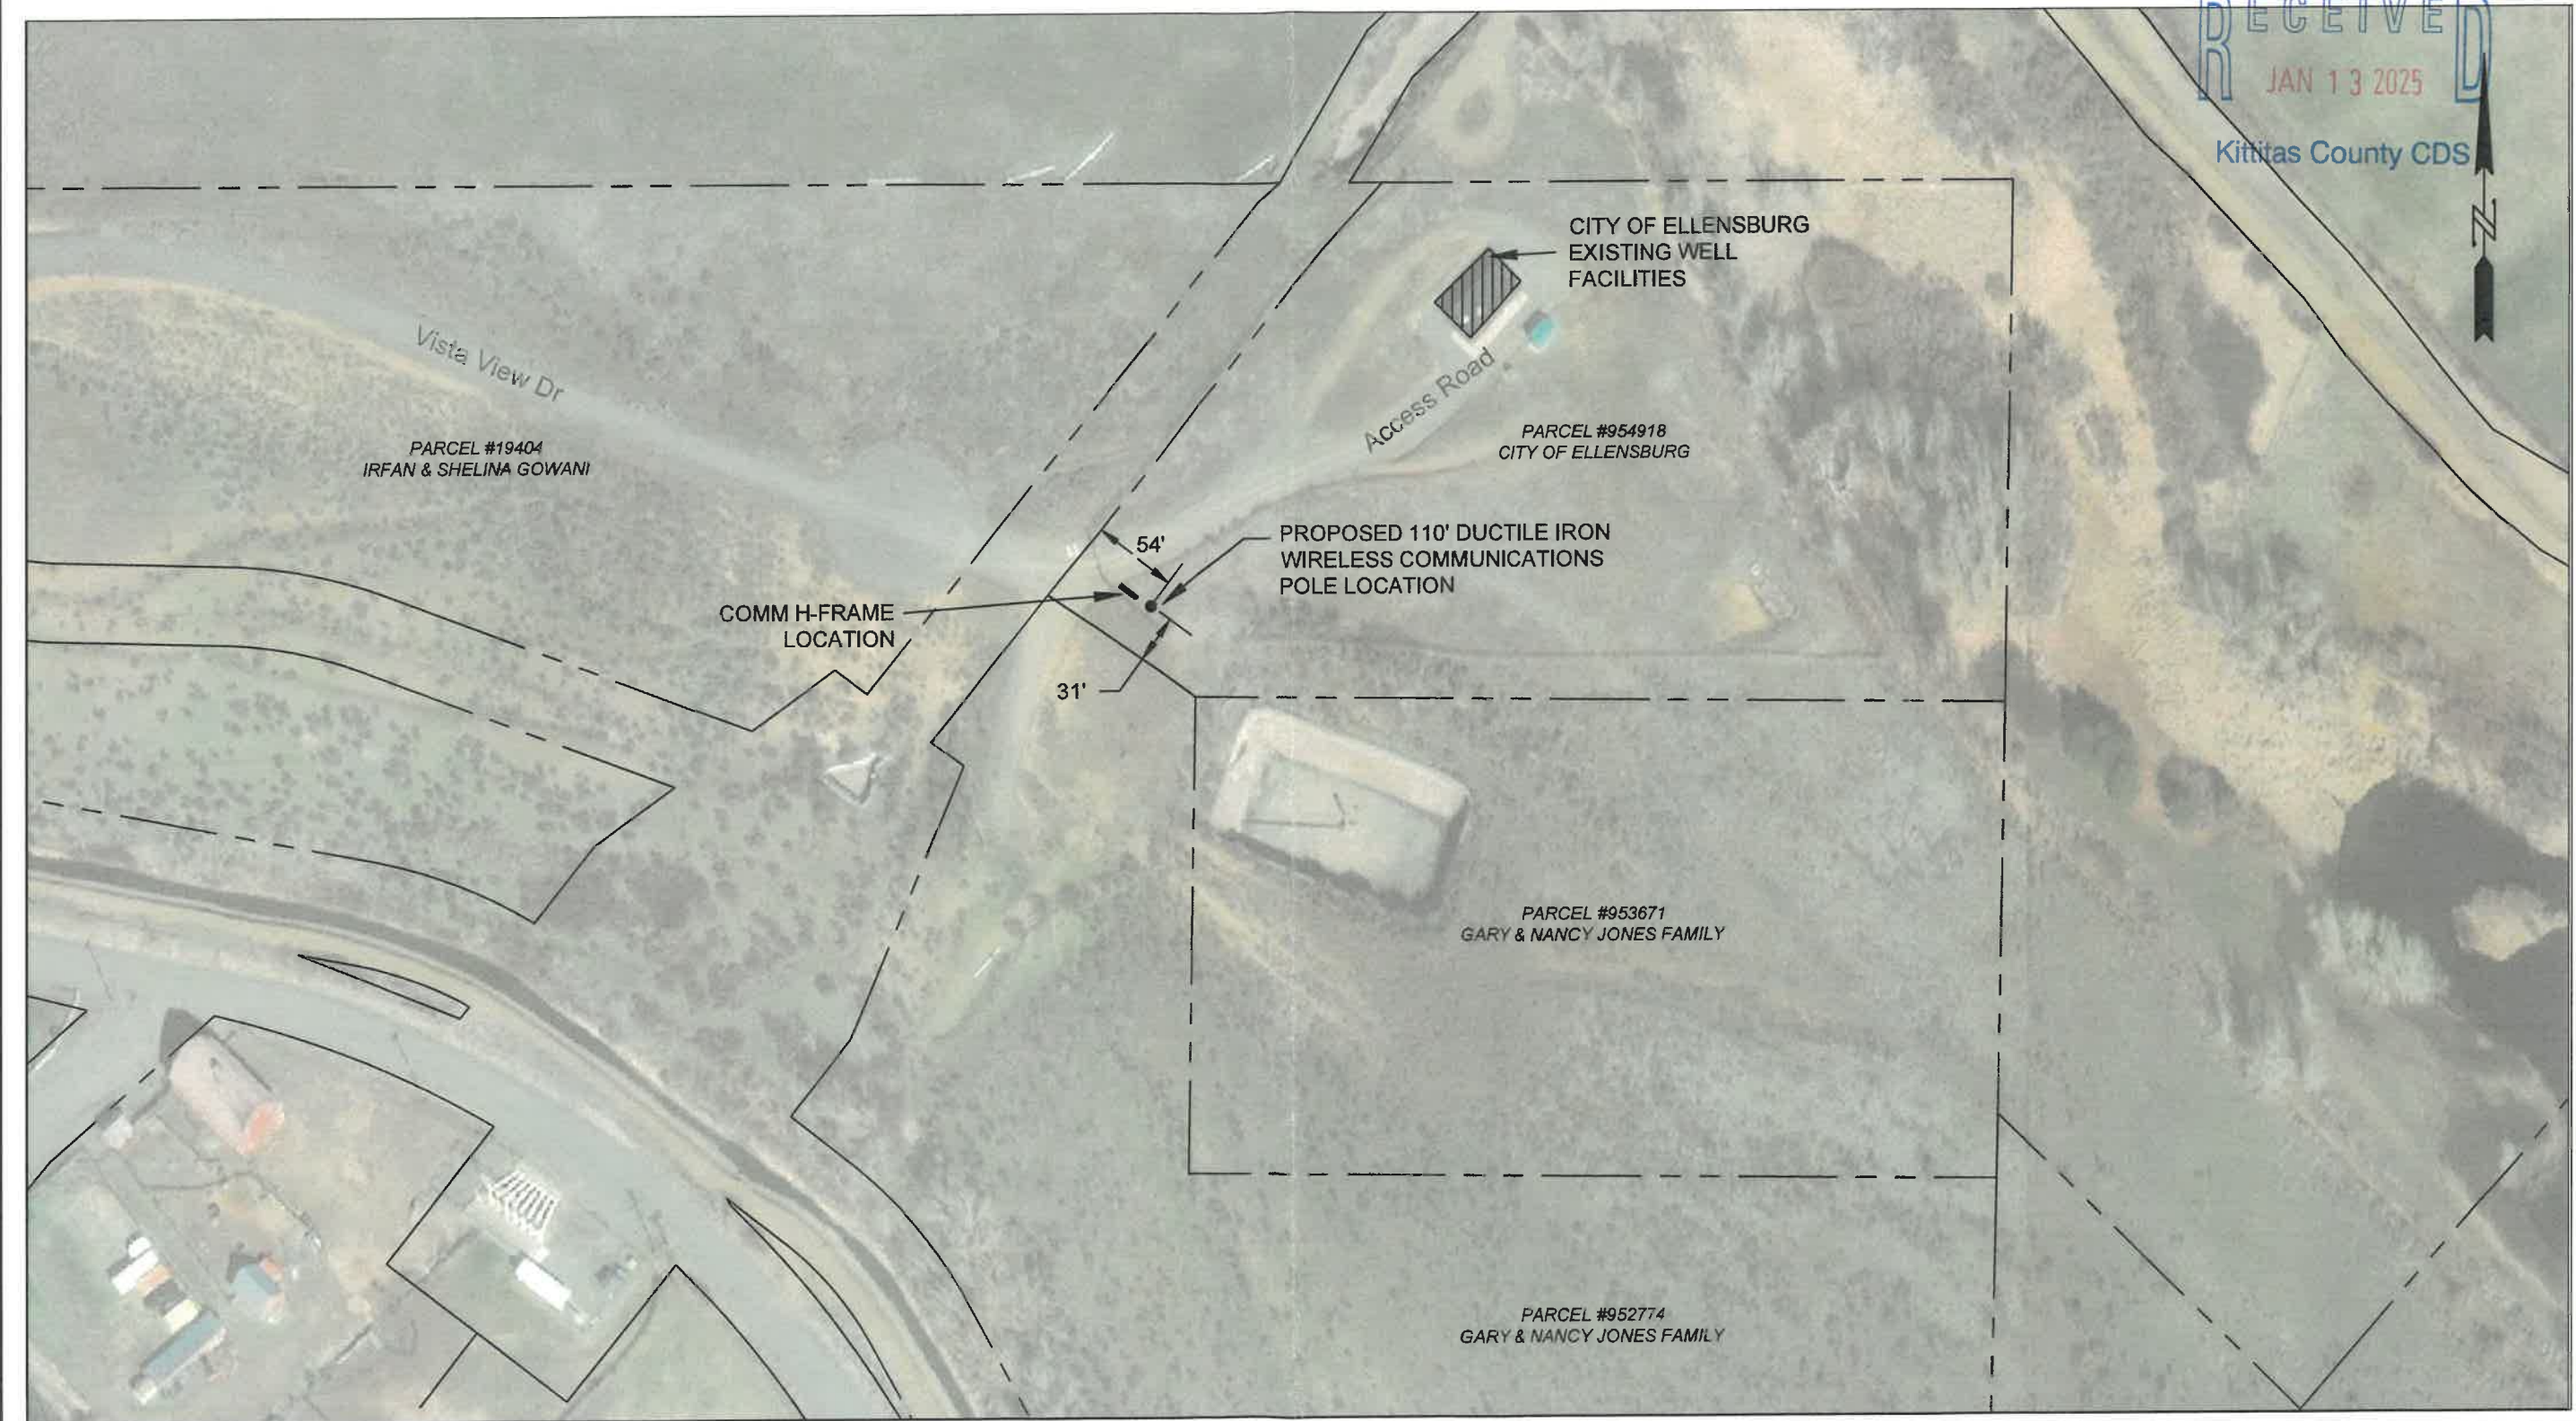

Confidential Document REUSE OF THIS DRAWING OR ANY INFORMATION CONTAINED IN THIS DRAWING FOR ANY PURPOSE IS PROHIBITED UNLESS WRITTEN PERMISSION IS GRANTED FROM NOANET	REV.	DESCRIPTION	DATE	Drawn On: 10.28.2024			City of Ellensburg Hayford Well Wireless Site Tower Location Drawing	
			1.2.2025	Drawn By: Celia Slatta			Drawing: SITE PLAN	
				Client:			Scale: 1"-100'	
				City of Ellensburg			Sheet: SITEPLAN	

RECEIVED
JAN 13 2025
Kittitas County CDS

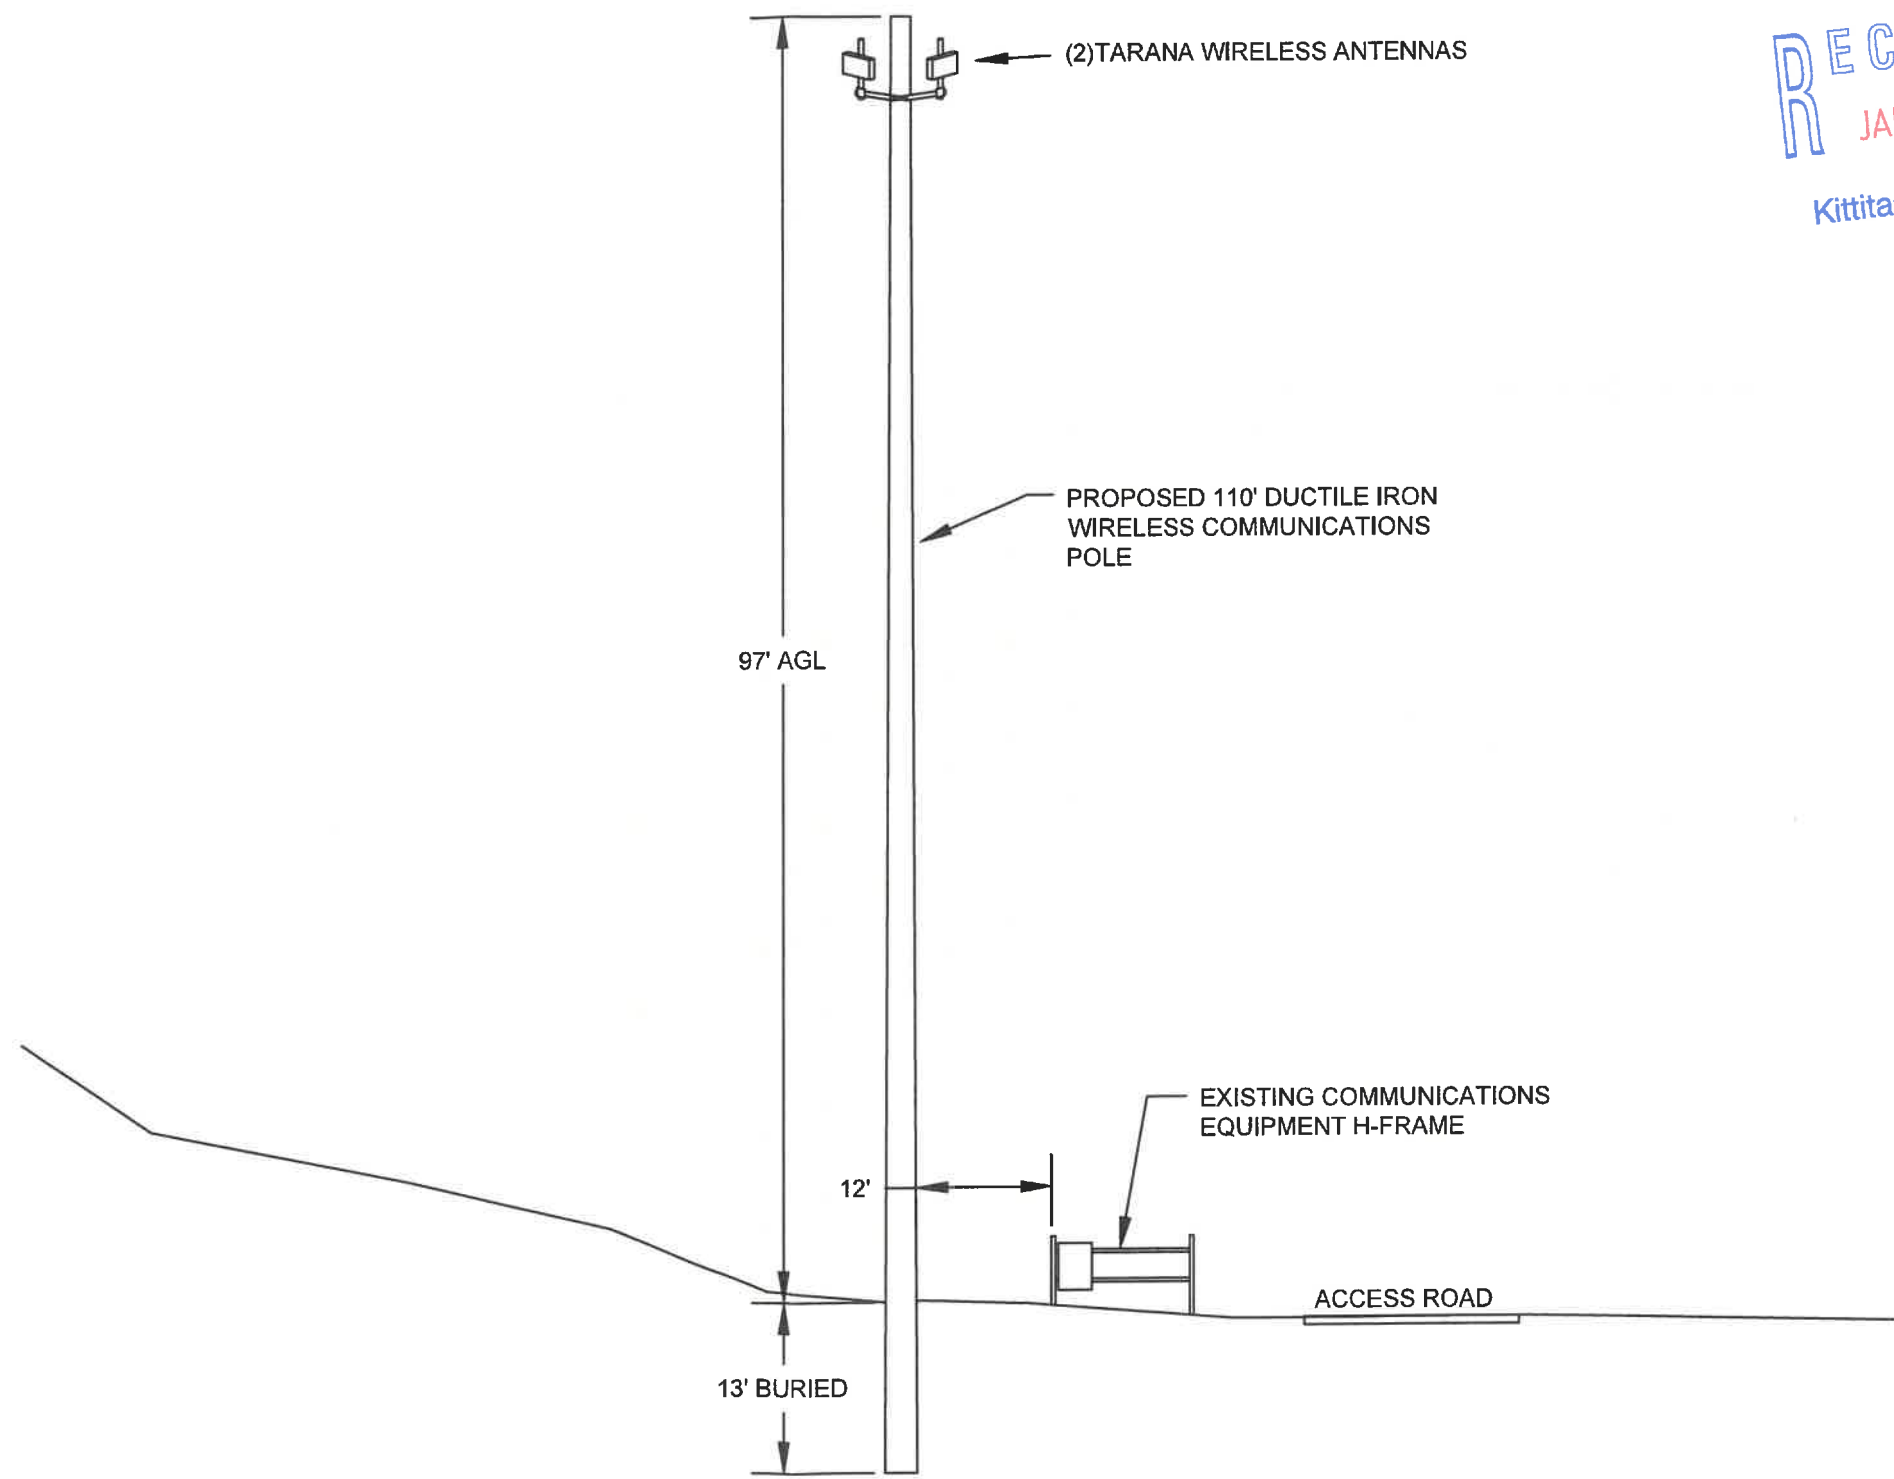

Confidential Document
REUSE OF THIS DRAWING OR ANY
INFORMATION CONTAINED IN THIS
DRAWING FOR ANY PURPOSE IS
PROHIBITED UNLESS WRITTEN
PERMISSION IS GRANTED FROM
NOANET

REV.	DESCRIPTION	DATE	Drawn On: 10.28.2024
		12.31.2024	Drawn By: Celia Slatta
			Client:
			City of Ellensburg



City of Ellensburg Hayford Well Wireless Site Tower Location Drawing	
Drawing: SITE PLAN	
Scale: 1"-100'	Sheet: DETAIL