
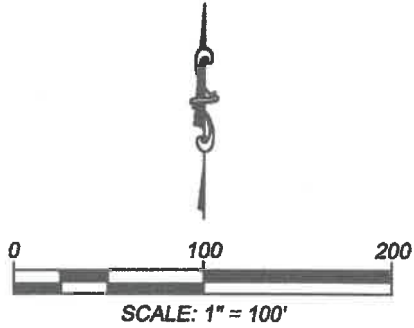


Exhibit B - PUD Site Plan

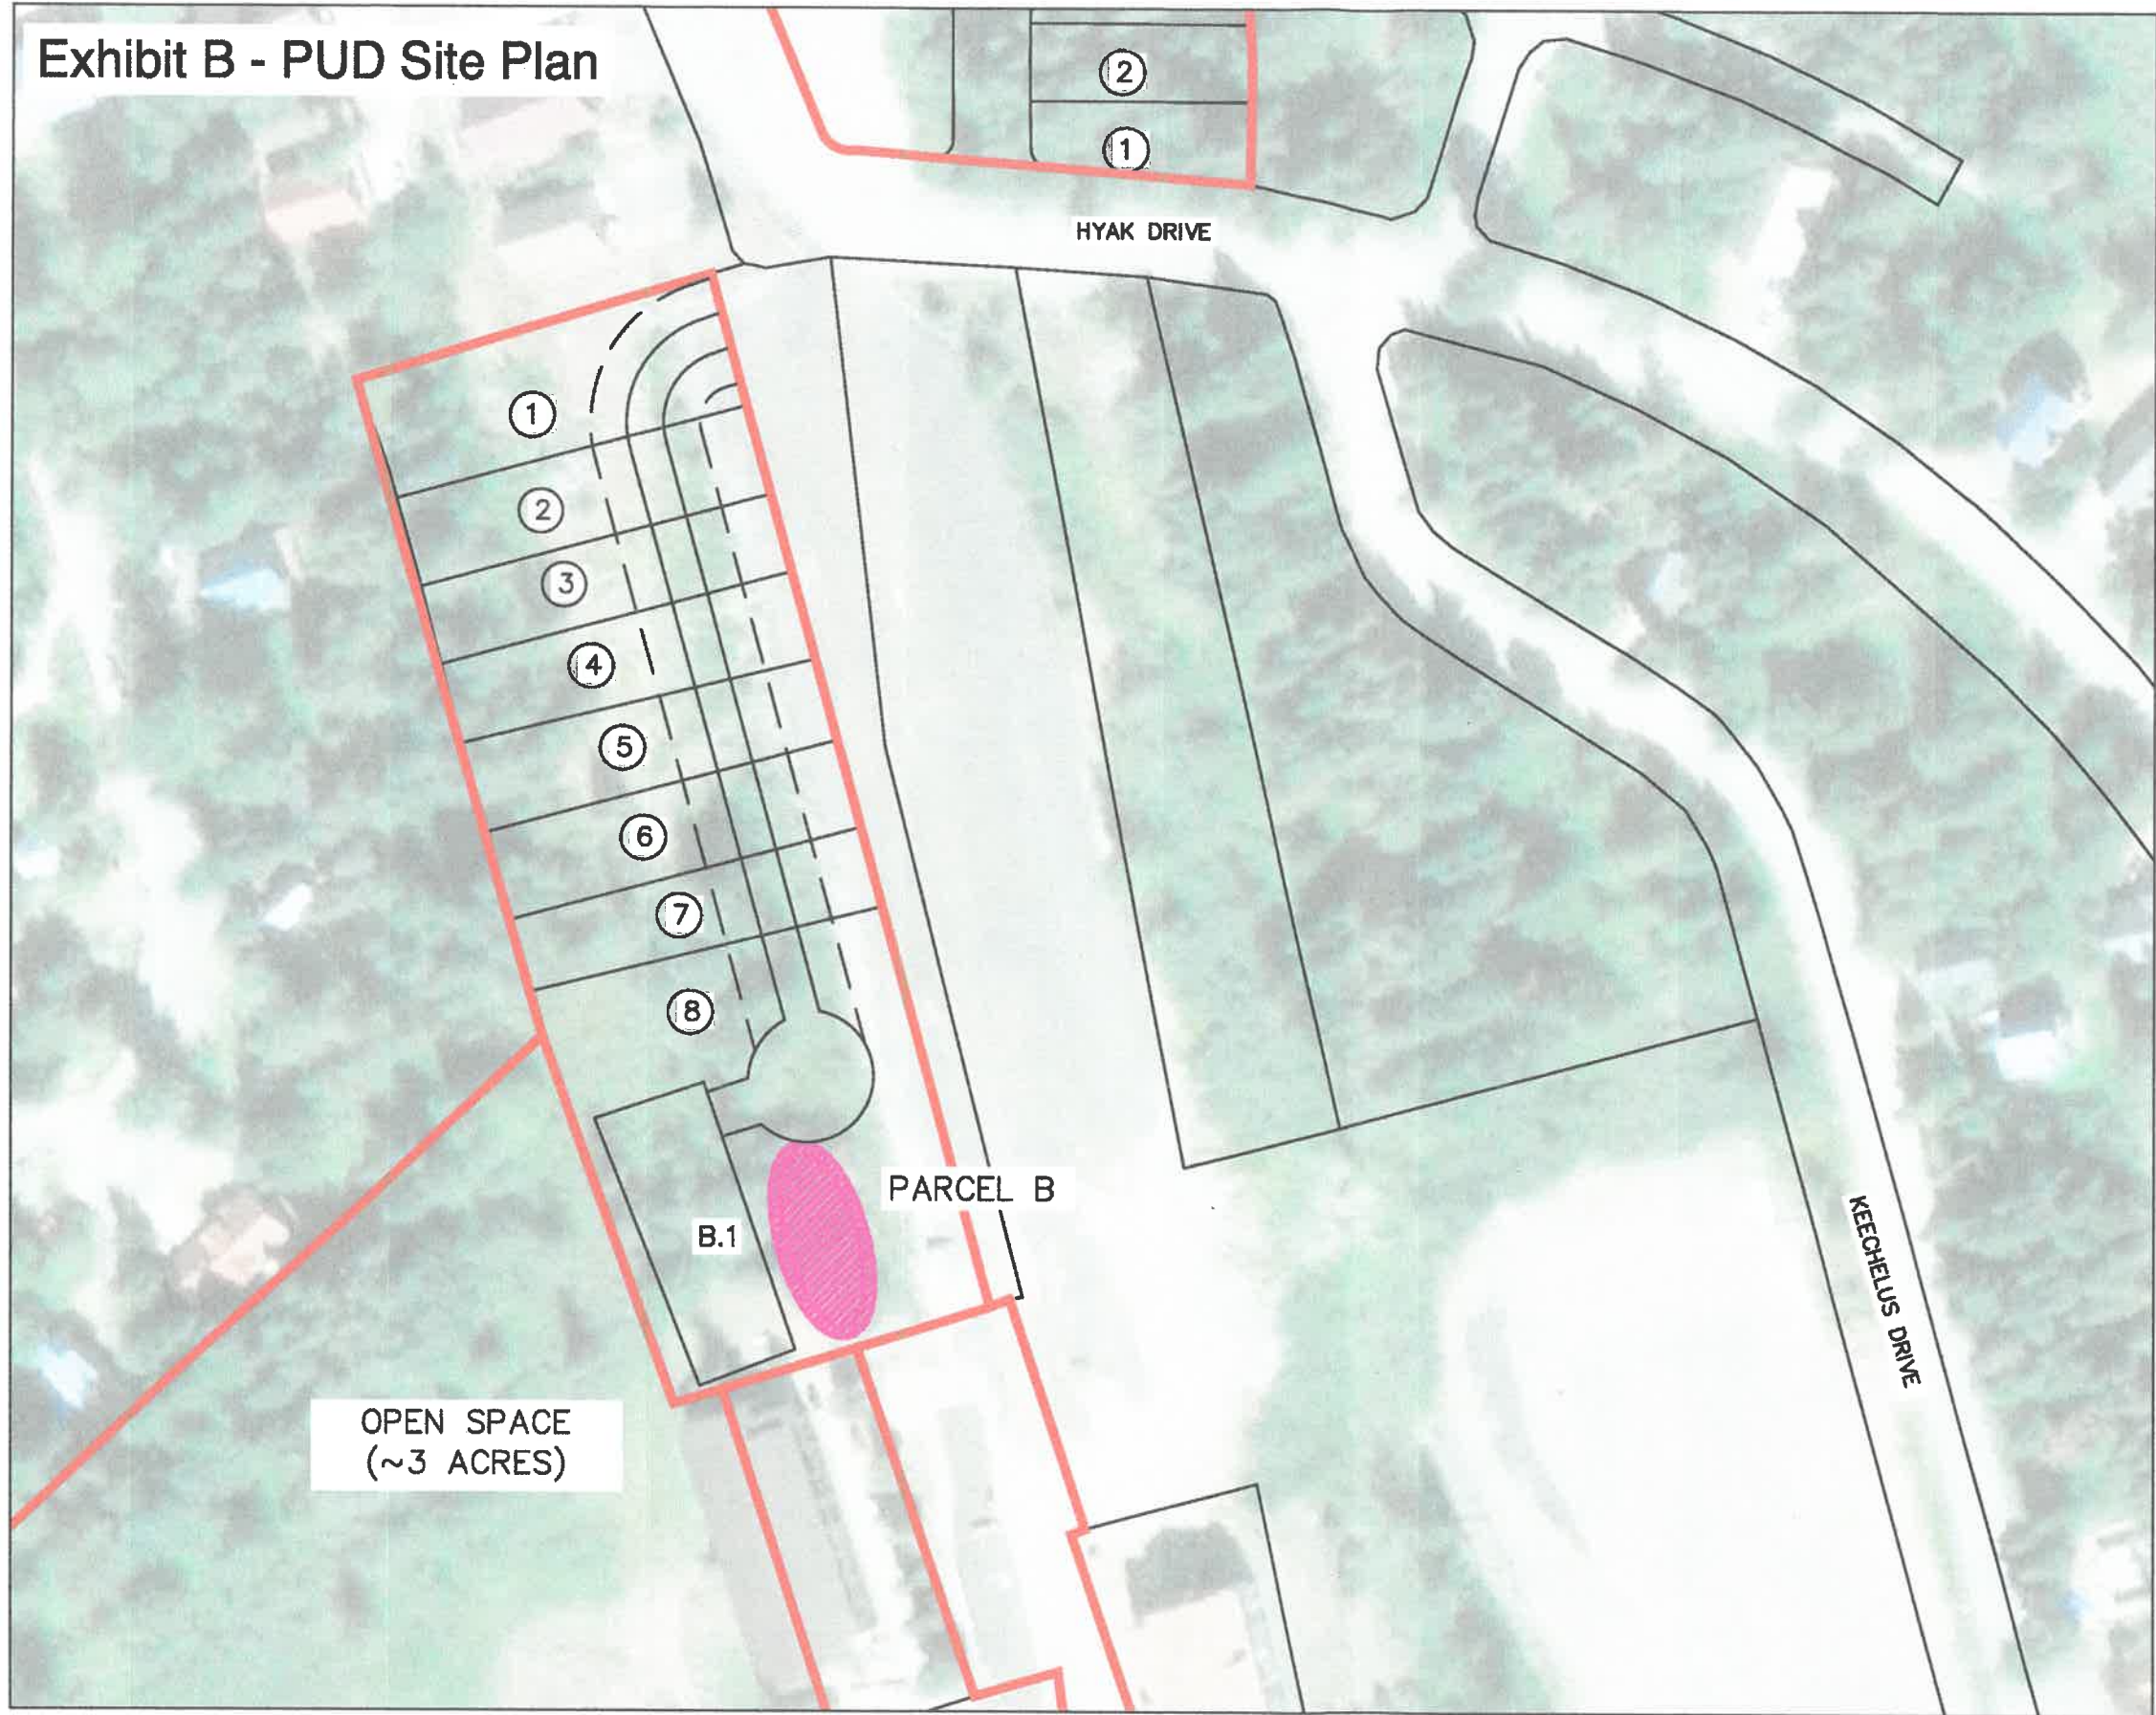

LEGEND

- PARCEL BOUNDARY
Parcel B= 118,600 sq ft
- PROPOSED POND
Parcel B Pond= 4,500 sq ft
2 ft deep

Parking Table

Building	B.1
Square Feet	12000
# Spots of Underground Parking	50

Land Use Summary

SF	Duplex	APT	Condo	Commercial (sq-ft)
8	0	0	50	0

DEVELOPMENT, STORMWATER AND
PARKING PLAN - PARCEL B

PREPARED-FOR
HYAK FEASIBILITY

Encompass
ENGINEERING & SURVEYING
Western Washington Division
165 NE Juniper Street, Suite 201 • Bellingham, WA 98227 • Phone: (425) 392-0250 • Fax: (425) 391-3055
Eastern Washington Division
407 Swanton Blvd. • Cle Elum, WA 98922 • Phone: (509) 674-7433 • Fax: (509) 674-7419

REVISIONS		JOB NO.	17190
REV1		DATE	11/27/2017
REV2		SCALE	1"=100'

EX-2
SHEET