


PLAN  
SCALE 1/4" = 1'-0"



ELEVATION  
SCALE 1/4" = 1'-0"

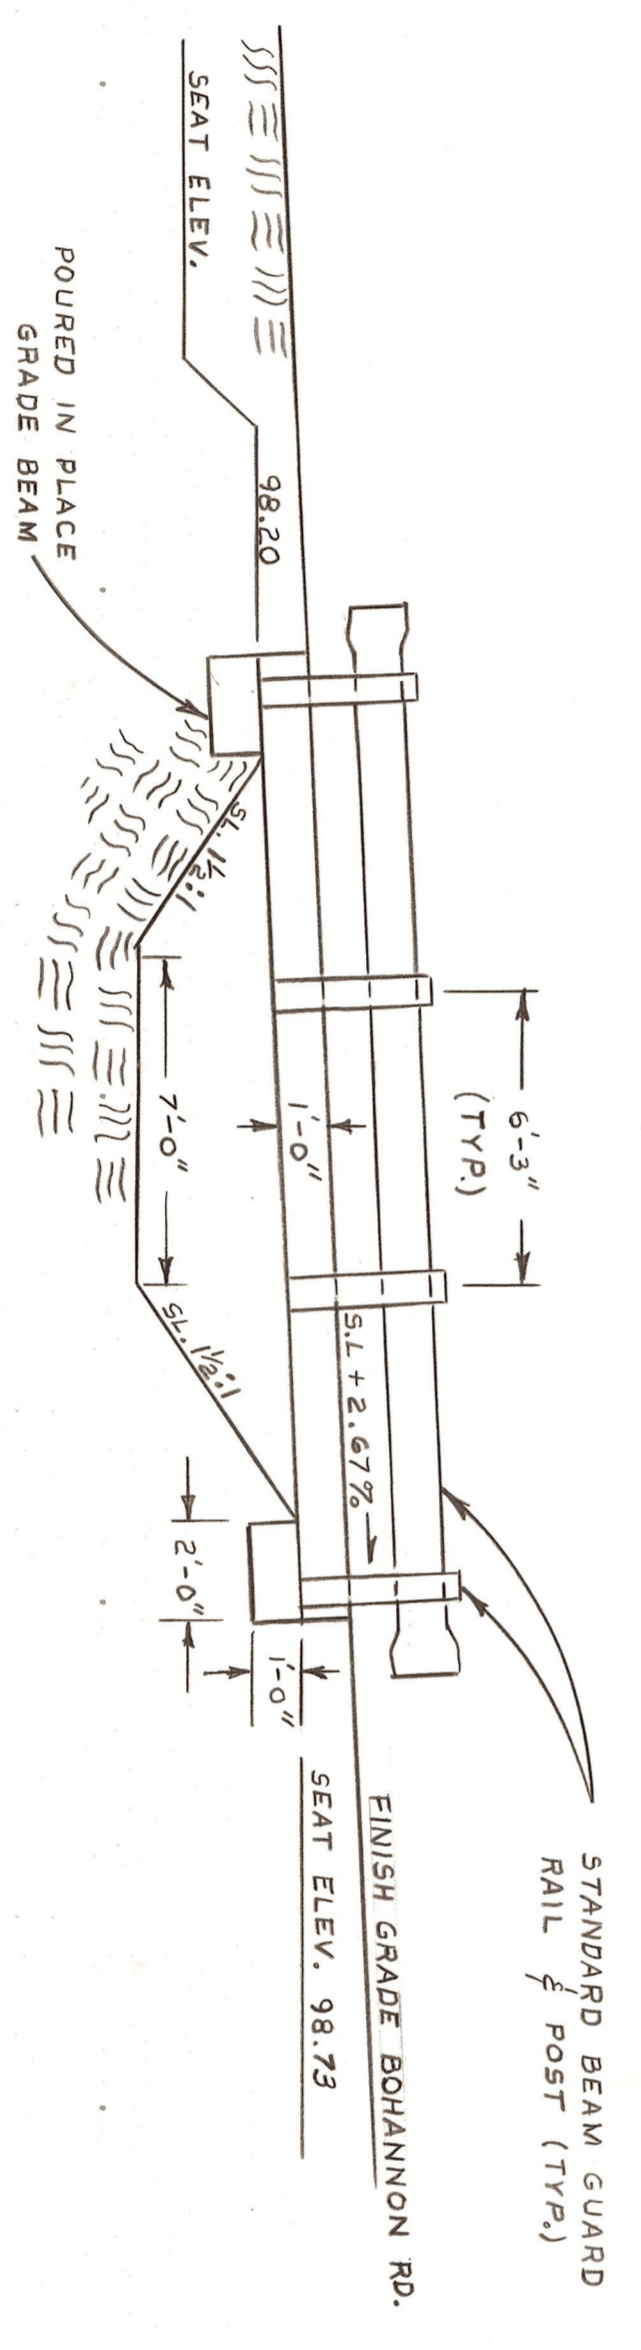

BOHANNON RD. BR. 60152

OFFICE OF COUNTY ROAD ENGINEER  
**KITTITAS COUNTY**  
 ELENSBURG, WASHINGTON  
 BOHANNON ROAD BRIDGE # 60152  
 GRAVITY CANAL

SCALE: H AS SHOWN  
 DRAWN BY DML DATE 12-20-77  
 APPROVED: 1/9/78 DATE

CRP 76-E  
 OF 1