


PLAN  
SCALE 1/4" = 1'-0"

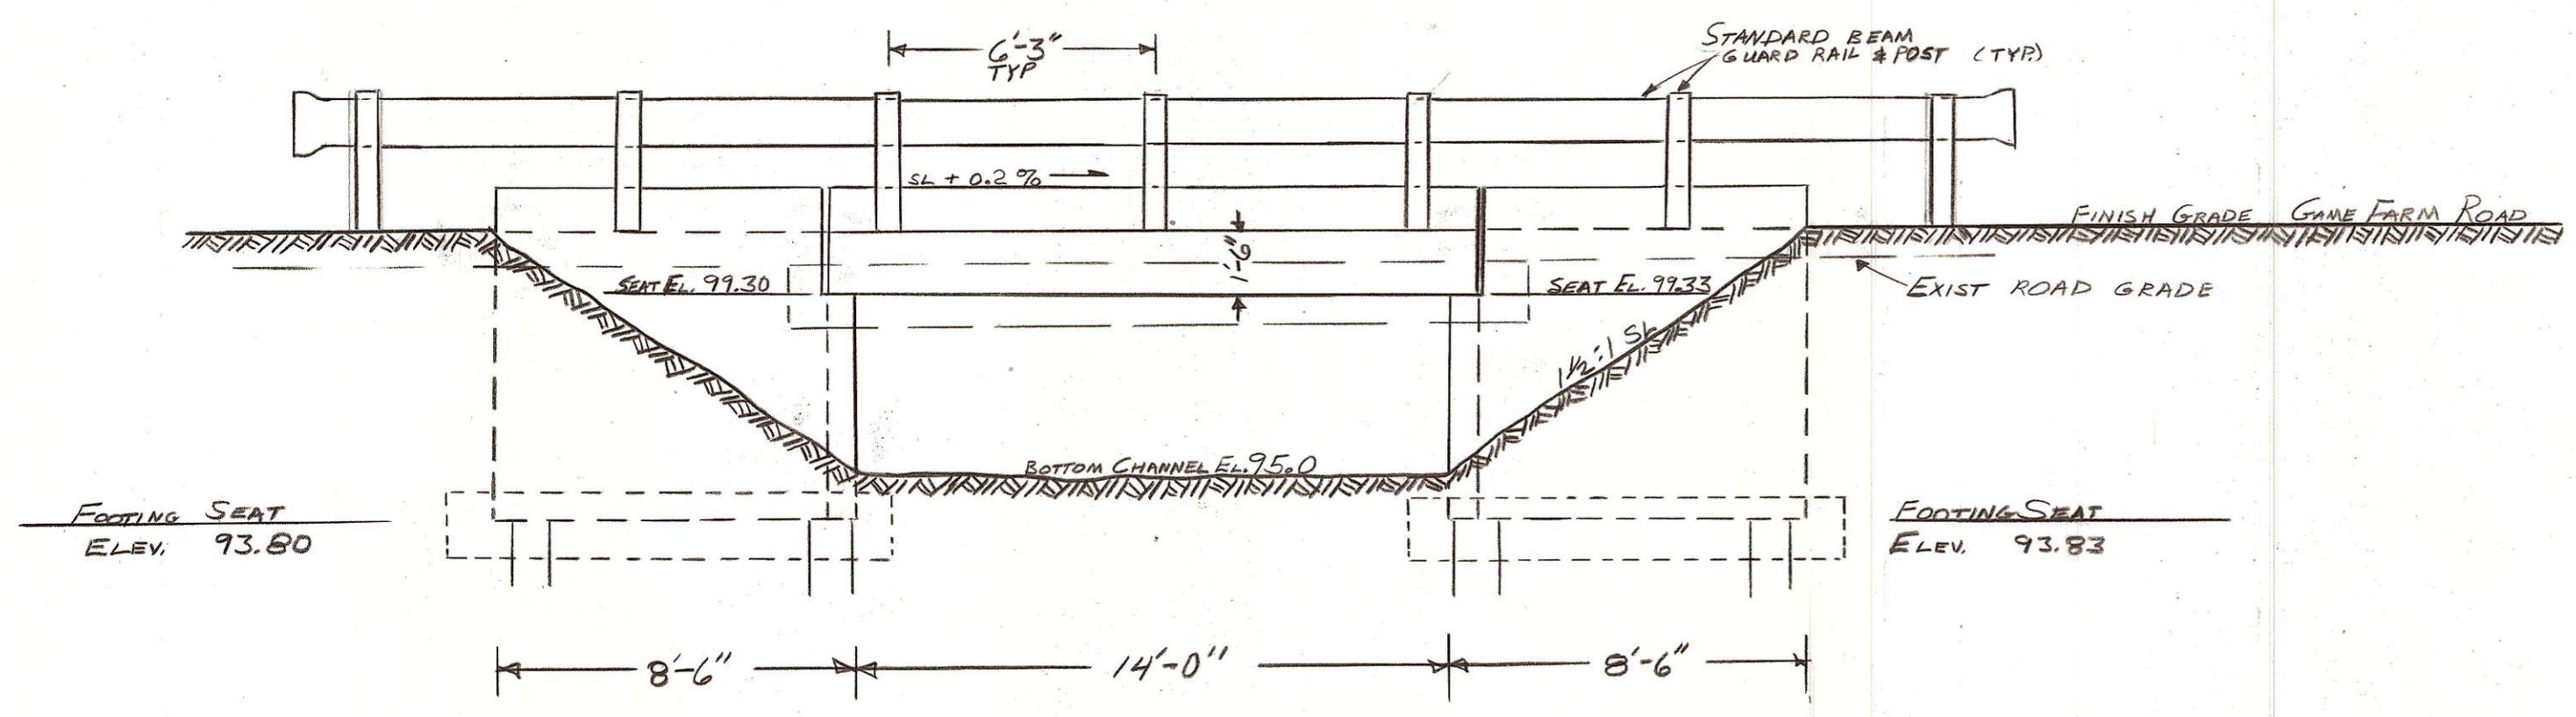

ELEVATION  
SCALE 1/4" = 1'-0"

OFFICE OF COUNTY ROAD ENGINEER  
**KITTITAS COUNTY**  
 ELLENSBURG, WASHINGTON  
 GAME FARM ROAD  
 BRIDGE # 89284  
 OVER MANEUVA CREEK

SCALE:  $\frac{H}{V}$  AS SHOWN      CRP 3-76-B

DRAWN BY DJL DATE JAN 16, 1976      OF 1

APPROVED: 1/19/76      DATE

*[Signature]*  
 COUNTY ROAD ENGINEER

*[Professional Engineer Seal]*