


BUILDINGS

- 1.) 40'x60' (EXISTING SHED)
- 2.) 16'2"x32'3" (EXISTING SHED)
- 3.) 10'x15' (EXISTING WELL HOUSE)
- 4.) 14x66 +24'4"x14 ADDITION (MANUFACTURED HOME/PROPOSED ADU)
- 5.) 10'4"x22' (EXISTING SHED)
- 6.) 12'x10' (EXISTING SHED)
- 7.) 8'2"x20'4" (EXISTING SHED)
- 8.) 8x10' (WOOD SHED EXISTING)

→ WATER WAYS

→ PARKING AREA

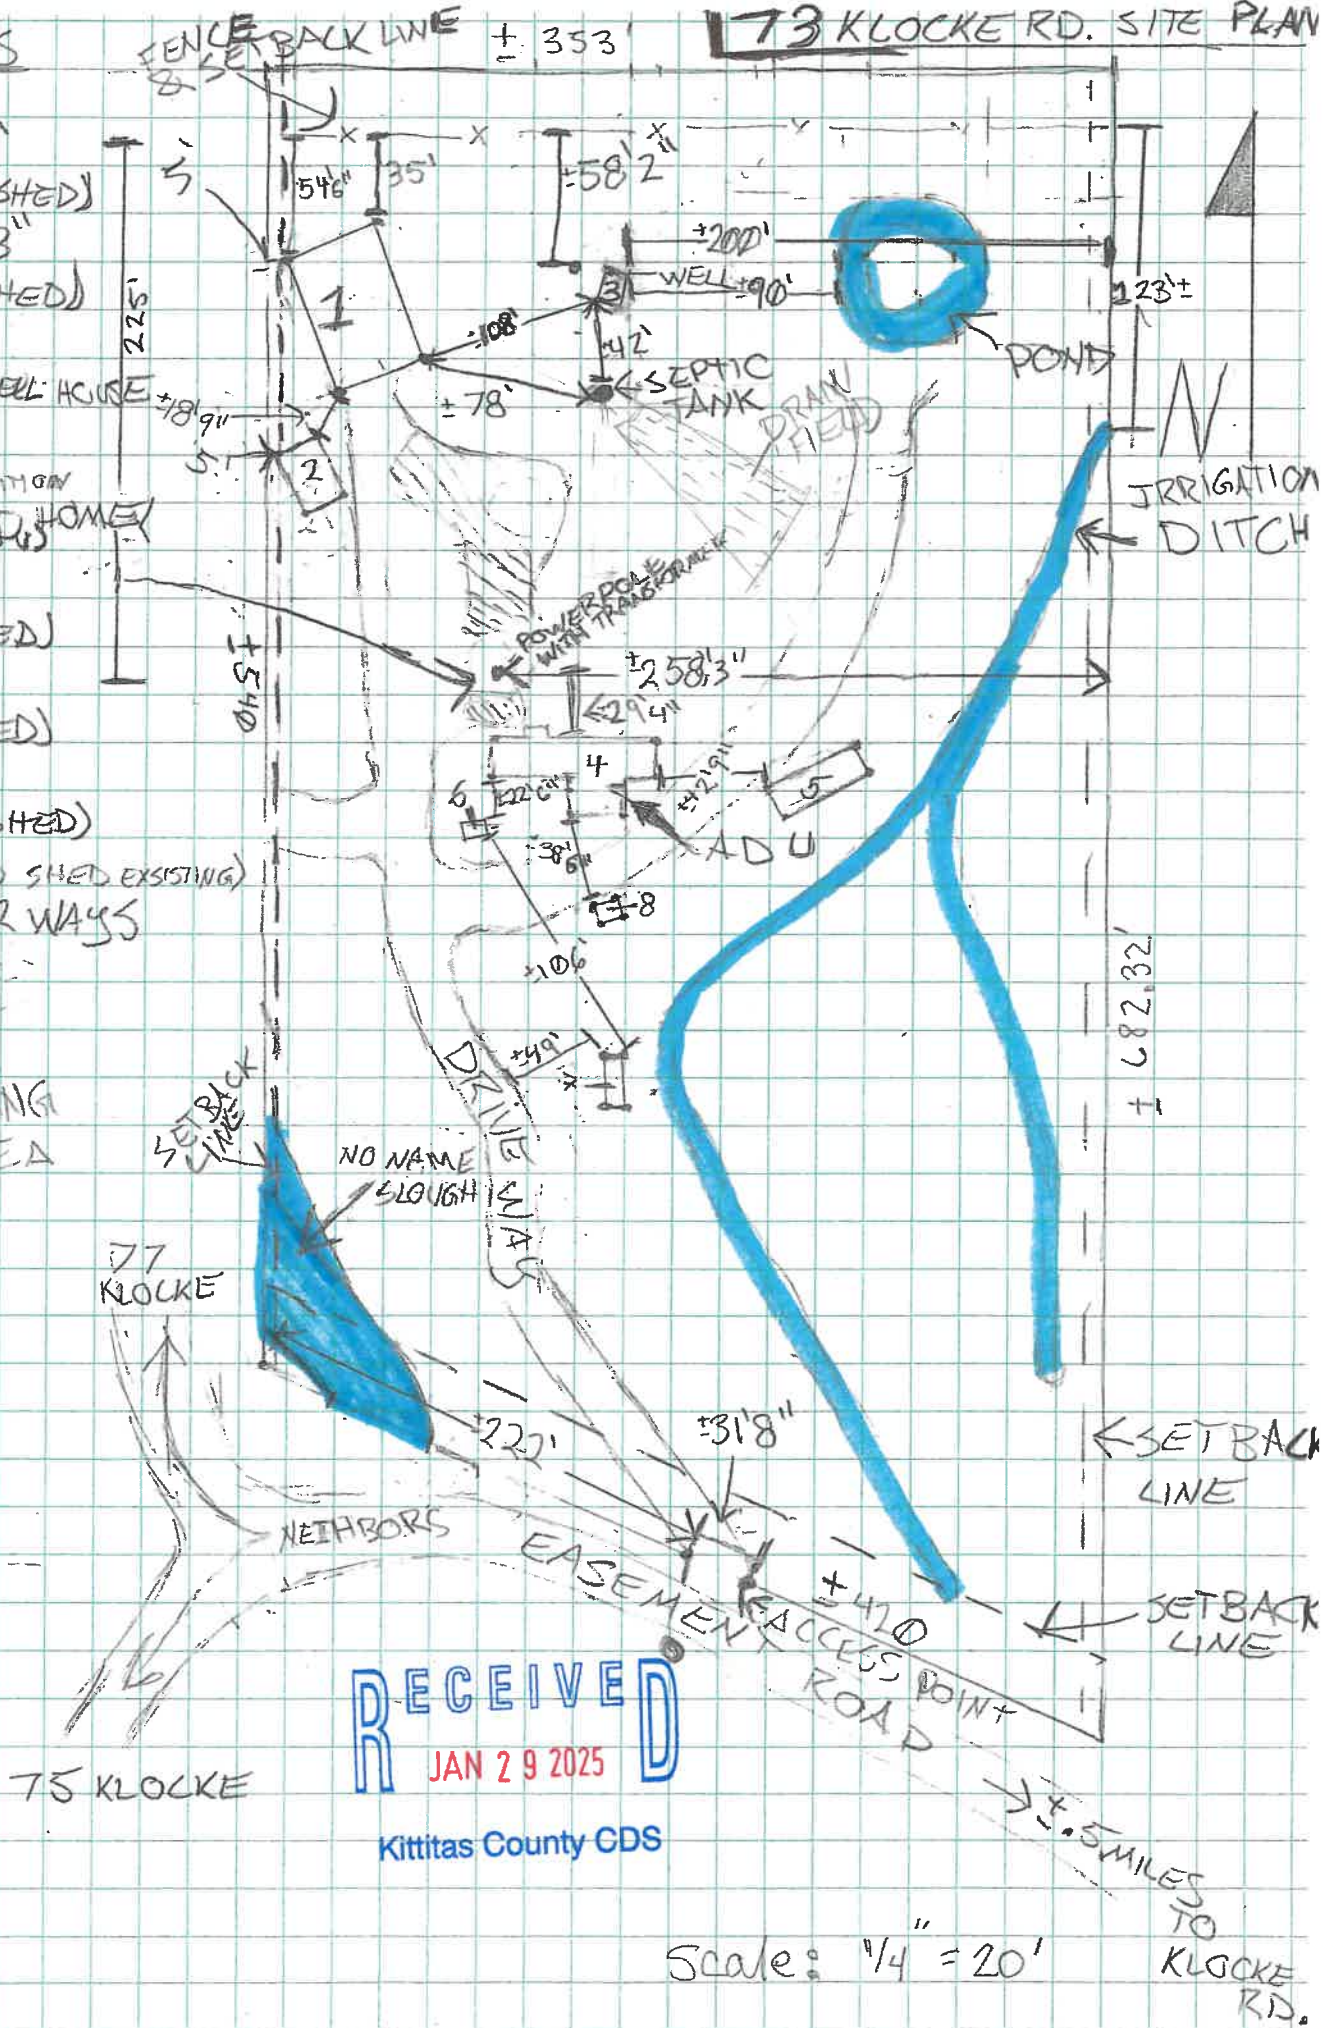

RECEIVED
JAN 29 2025

Kittitas County GDS