


SITE PLAN

McNEELY CABIN
21 KACHESS LN.
EASTON WA 98925


PROJECT:
CONSTRUCT AN
UNCOVERED DECK
BEHIND EXISTING
SHOP

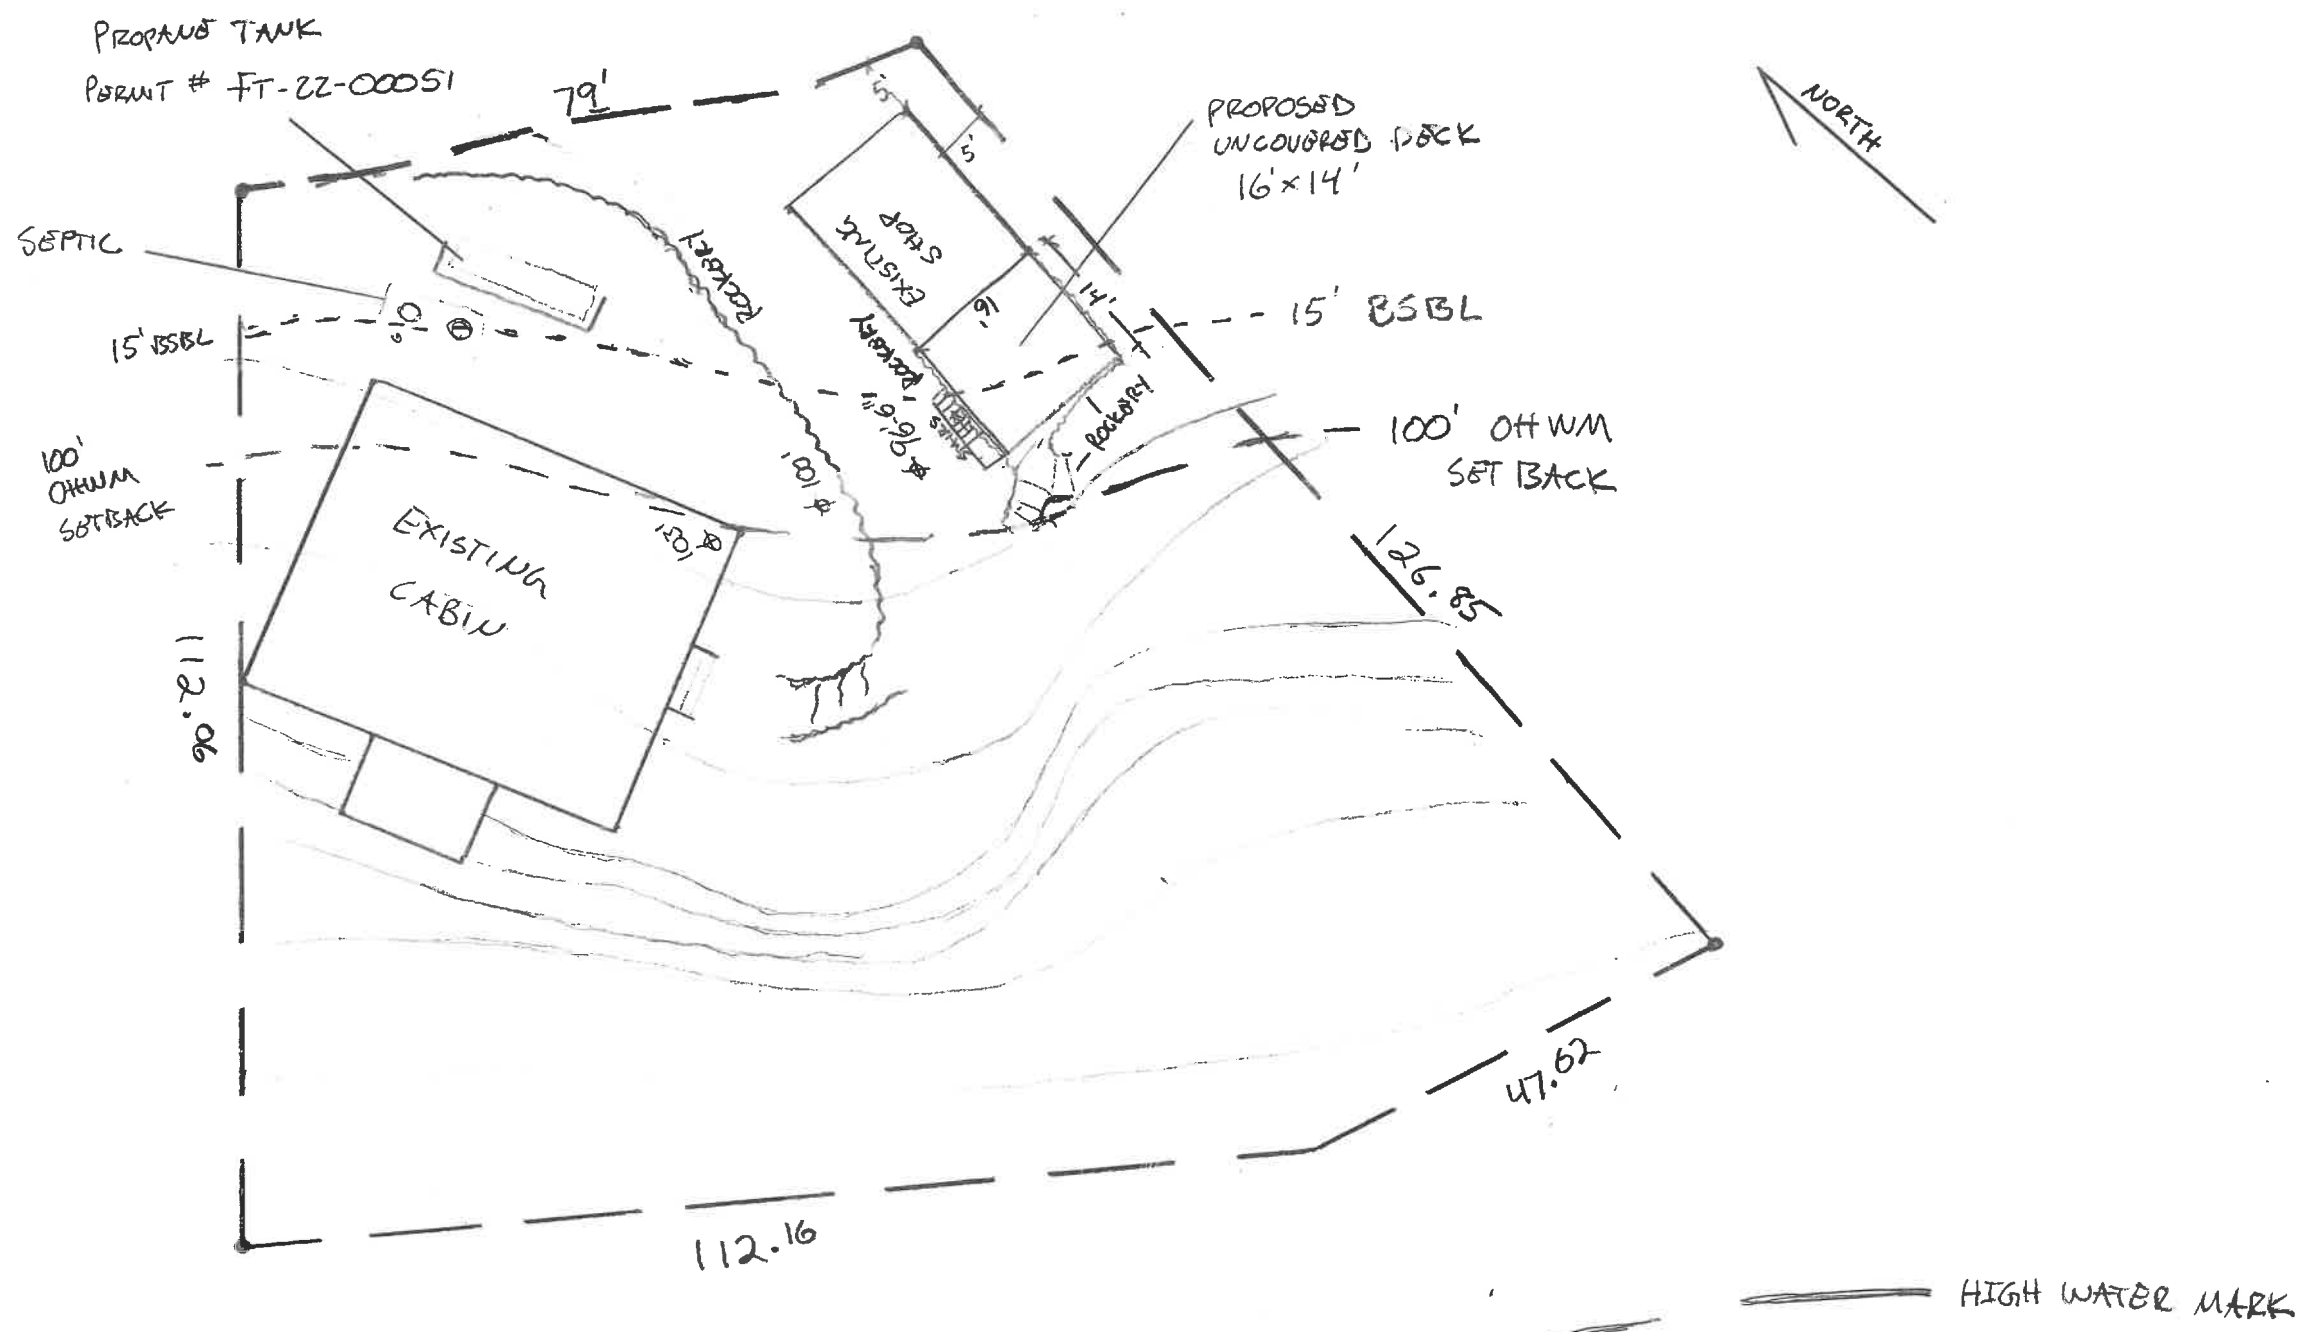

RECEIVED
JUL 24 2023

Kittitas County CDS

SCALE 20' = 1"

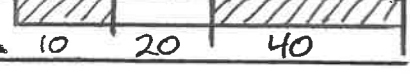

DATE 7/22/23

PARCEL 938336

ADDRESS 21 KACHESS LN. EASTON WA 98925