


RECEIVED
OCT 21 2024

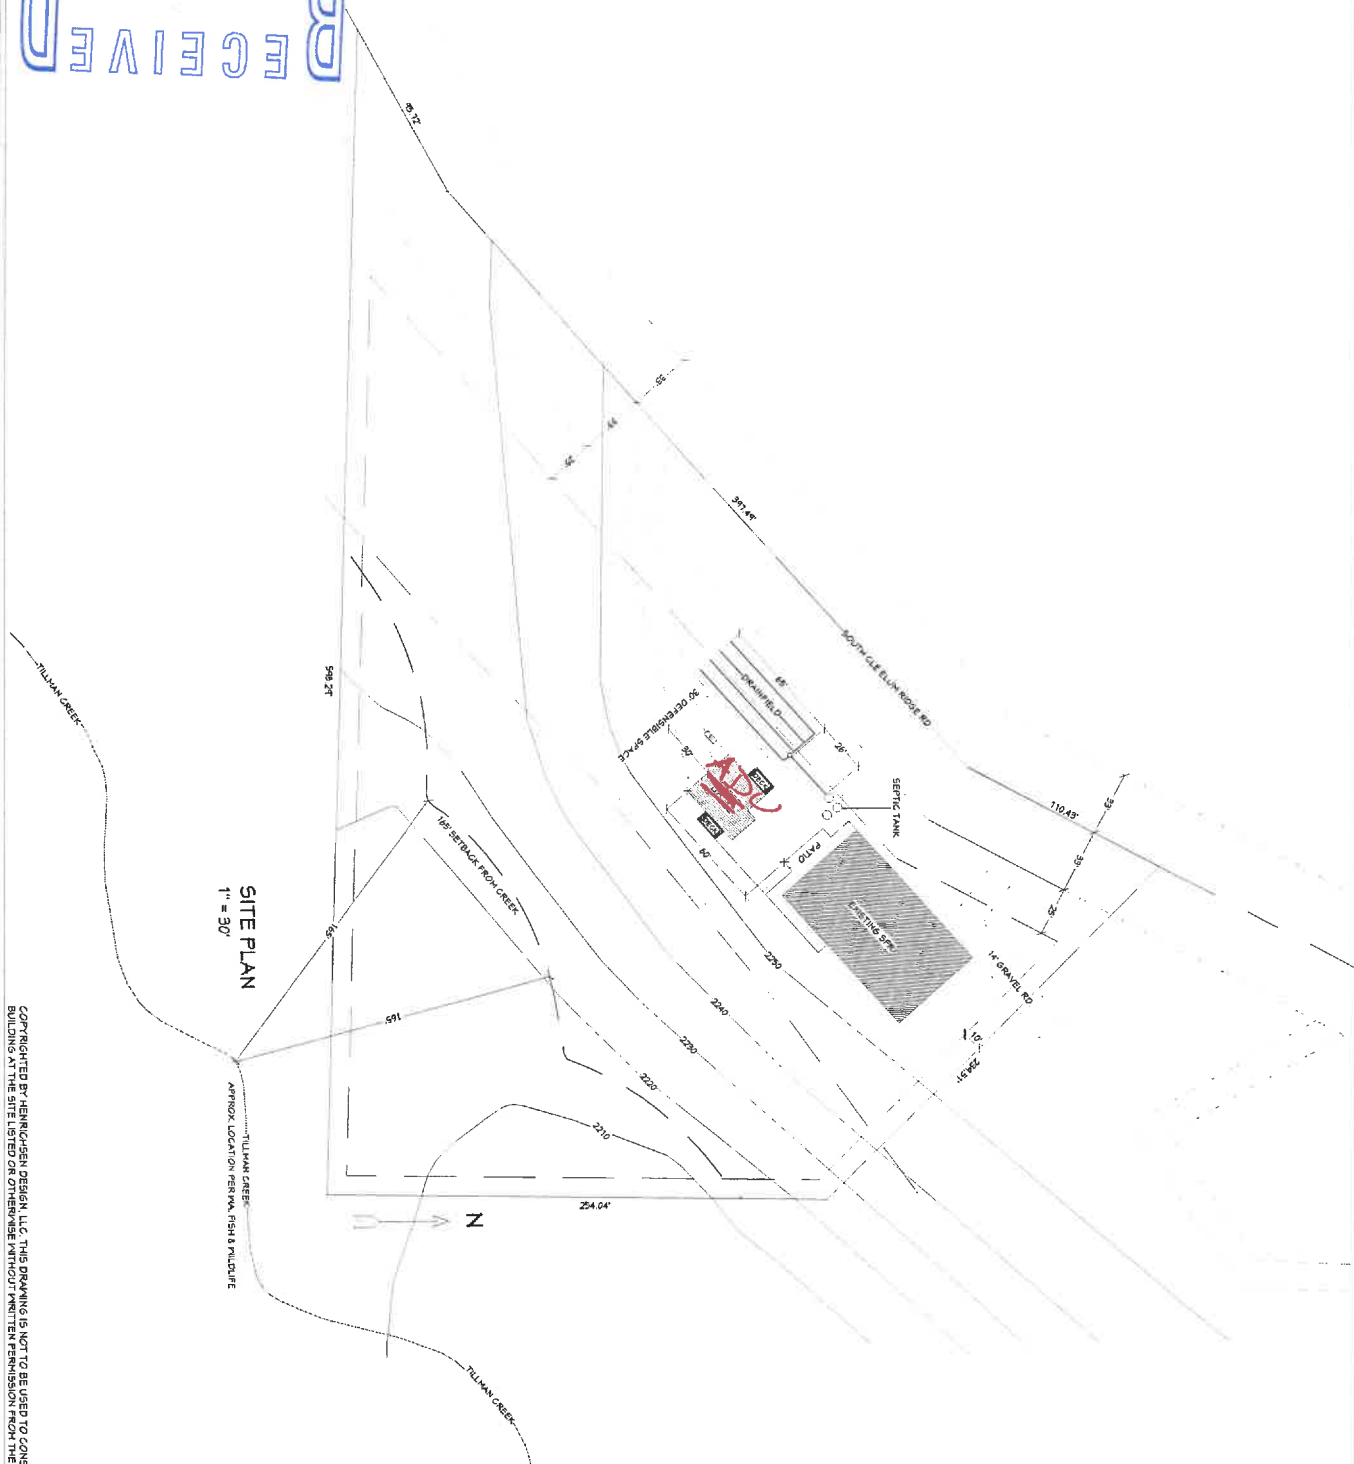

COPYRIGHTED BY HENRICHSEN DESIGN, LLC. THIS DRAWING IS NOT TO BE USED TO CONSTRUCT MORE THAN ONE BUILDING AT THE SITE LISTED OR OTHERWISE WITHOUT WRITTEN PERMISSION FROM THE COPYRIGHT HOLDER.

MAX & CINDY FIRL
GUEST HOUSE
1060 SOUTH CLE ELUM RIDGE RD.
CLE ELUM, WA

ENGINEER OF RECORD
PARCEL ID #
956834

PO BOX 364
SOUTH CLE ELUM
WA, 98043
house-plans@hotmail.com
509-260-0614



Hentzschel
Design, LLC

DATE	PURPOSE
07/05/23	V1 REVIEW
07/18/23	V2 REVIEW
08/02/23	V3 REVIEW
08/24/23	TO ENG'G
08/29/23	MARKUPS

SITE PLAN

#23054

7