




WASHINGTON STATE DEPARTMENT OF  
**Natural Resources**

Jennifer M. Belcher - Commissioner of Public Lands  
Kaleen Cottingham - Supervisor

**COUNTY OR MUNICIPALITY  
APPROVAL FOR  
SURFACE MINING.  
(Form SM-6)**

NAME OF COMPANY OR INDIVIDUAL APPLICANT(S) Same as name of reclamation permit holder. (Type or Print in ink.) <b>Washington State Department Of Transportation</b>  <b>South Central Region</b>	TOTAL ACREAGE OF PERMIT AREA (Include all acreage to be disturbed by mining, setbacks and buffers, and associated activities during the life of the mine.)  <p style="text-align: right;">_____ <b>70</b> _____ acres</p>																																						
	COUNTY _____ <b>Kittitas</b> _____ No attachments will be accepted. Legal description of permit area: <table border="1" style="width: 100%; border-collapse: collapse;"> <thead> <tr> <th style="width: 15%;">1/4</th> <th style="width: 15%;">1/4</th> <th style="width: 15%;">Section</th> <th style="width: 15%;">Township</th> <th style="width: 15%;">Range</th> </tr> </thead> <tbody> <tr> <td></td> <td style="text-align: center;"><b>SE</b></td> <td style="text-align: center;"><b>24</b></td> <td style="text-align: center;"><b>15N</b></td> <td style="text-align: center;"><b>19E</b></td> </tr> <tr><td> </td><td> </td><td> </td><td> </td><td> </td></tr> <tr><td> </td><td> </td><td> </td><td> </td><td> </td></tr> <tr><td> </td><td> </td><td> </td><td> </td><td> </td></tr> <tr><td> </td><td> </td><td> </td><td> </td><td> </td></tr> <tr><td> </td><td> </td><td> </td><td> </td><td> </td></tr> </tbody> </table>					1/4	1/4	Section	Township	Range		<b>SE</b>	<b>24</b>	<b>15N</b>	<b>19E</b>																								
1/4	1/4	Section	Township	Range																																			
	<b>SE</b>	<b>24</b>	<b>15N</b>	<b>19E</b>																																			
MAILING ADDRESS <b>2809 Rudkin Road Union Gap, WA 98903</b>																																							
Telephone <b>(509) 457-7104</b>																																							

Proposed subsequent use of site upon completion of reclamation  
**Upon ultimate reclamation of this site, the land will be used as a D.O.T. maintenance stockpile site.**


Signature of company representative or individual applicant(s) 	Name and title of company representative (Please print) <b>Guy Couture Project Development Engineer W.S.D.O.T.</b>	Date signed <b>5/30/96</b>
---	---	-------------------------------

**TO BE COMPLETED BY THE APPROPRIATE COUNTY OR MUNICIPALITY**

Please answer the following questions 'Yes' or 'No'. *see attached letter dated 4/4/96*

- Has the proposed surface mine been approved under local zoning and land-use regulations?  Yes  No
- Is the proposed subsequent use of the land after reclamation consistent with the local land-use plan/designation?  Yes  No

When complete, return this form to the appropriate Department of Natural Resources regional office.

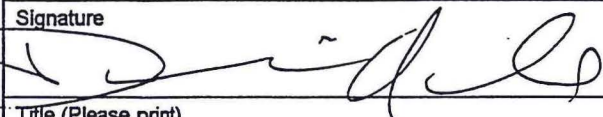Name of planning director or administrative official (Please print) <b>Debbie Randall</b>	Address <b>Kittitas County Courthouse Rm. 182 Ellensburg, WA 98926</b>		
Signature 			
Title (Please print) <b>Interim Planning Director</b>			
Telephone <b>962-7526</b>	Date <b>6-4-96</b>	FOR DEPARTMENT USE ONLY	
		DNR Reclamation Permit No.	



**Washington State  
Department of Transportation**

**Sid Morrison**  
Secretary of Transportation

**South Central Region**  
2809 Rudkin Road, Union Gap  
P.O. Box 12560  
Yakima, WA 98909-2560

(509) 575-2510

May 31, 1996



Debbie Randall  
Kittitas County  
Planning Dept.  
205 West 5th Ave.  
Room 108, Courthouse  
Ellensburg, WA 98926

RE: County Approval For  
Surface Mining (SM-6)  
Quarry Site QS-S-234  
DNR Permit No. 10054

Dear Debbie,

Attached for your signature is the SM-6 Form for Quarry Site QS-S-234.

This quarry will be used as a materials source for future D.O.T. construction projects.

The ultimate reclamation plan has been revised to meet the current D.N.R. standards.

The Conditional Use Permit was issued to us November 13, 1993.

The SM-6 Form signed by the County on December 27, 1993 needs to be updated to a current SM6 Form to meet the requirements of the D.N.R.


The Declaration Of Non-Significance was approved November 8, 1982. The addendum to the existing document was approved July 7, 1993.

Please complete your portion of the SM-6 Form and return the original to:

Washington State Department of Transportation  
2809 Rudkin Road, Union Gap  
P.O. Box 12560  
Yakima, WA 98909-2560  
Attn: Bill Pickering/Project Development

I will forward the signed SM-6 Form to the D.N.R. Regional office.

Sincerely,


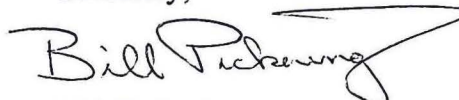
A handwritten signature in black ink that reads "Bill Pickering". The signature is written in a cursive style with a long, sweeping horizontal stroke at the end.

Bill Pickering  
Washington State Department  
of Transportation  
Project Development

BP  
Enclosure  
cc: Guy Couture  
File


24

19

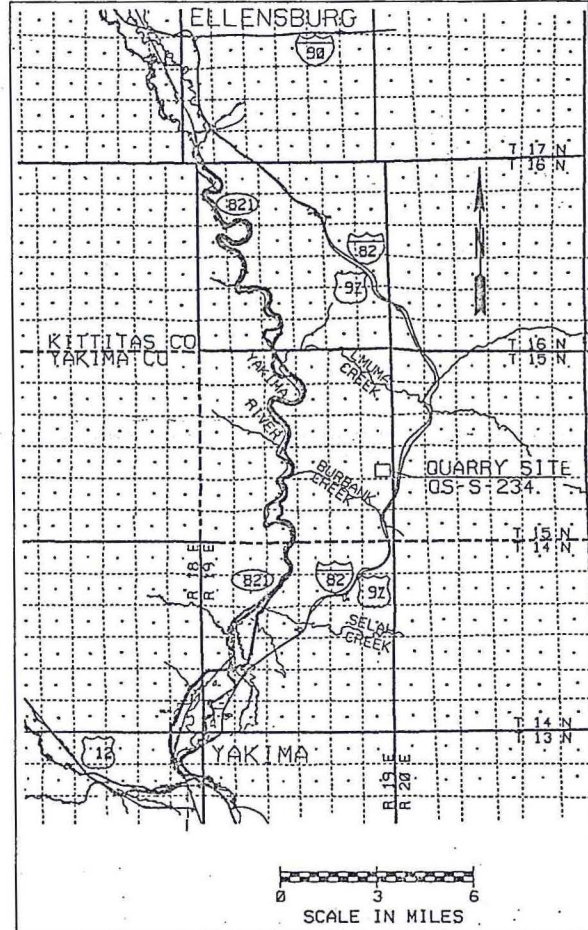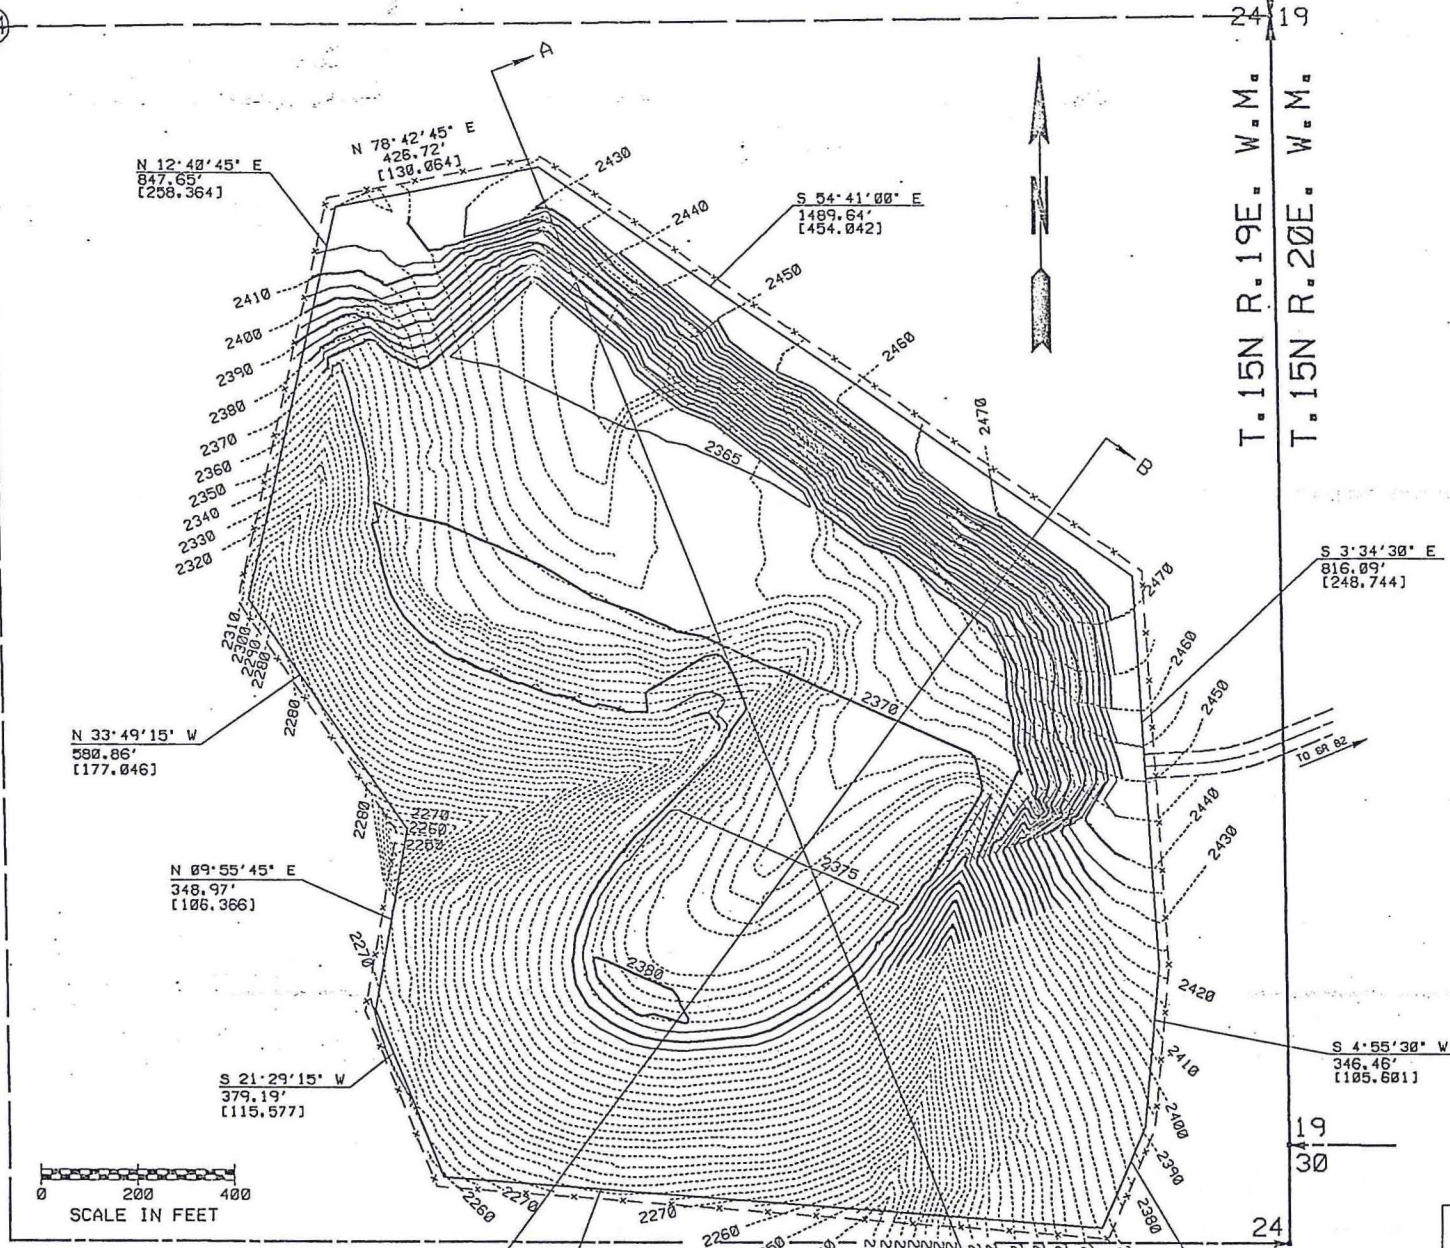

NOTES:


1. QUARRY SITE QS-S-234 IS OWNED BY THE WASHINGTON STATE DEPARTMENT OF TRANSPORTATION AND IS LOCATED 1/2 MILE WEST OF I-82, APPROXIMATELY 9 MILES NORTH OF YAKIMA IN KITTITAS COUNTY.
2. THE QUARRY IS LOCATED ON OPEN, UNDEVELOPED RANGELAND. THE EXISTING VEGETATION CONSISTS OF SAGEBRUSH, GREASEWOOD AND DESERT GRASS.
3. THE ADJACENT TERRAIN TO THE QUARRY IS ROLLING WITH MODERATE TO STEEP SLOPES.
4. THE QUARRY IS SLIGHTLY VISIBLE FROM I-82.
5. THE QUARRY FLOOR SHALL BE CONTOURED TO DRAIN TO THE NORTH EAST HIGH WALL.
6. THIS QUARRY WILL PRODUCE NO CONTAMINANTS.
7. STRIPPINGS SHALL BE STOCKPILED FOR RECLAMATION OF THE QUARRY. THE USE OF STRIPPINGS FOR PRODUCTION IS PROHIBITED.
8. VEGETATIVE COVER WILL BE REQUIRED TO CONTROL EROSION AND TO MAKE THE RECLAIMED AREA LOOK COMPATIBLE WITH THE SURROUNDING AREA. VEGETATIVE COVER WILL NOT BE REQUIRED WHERE ADVERSE GROWING CONDITIONS PROHIBIT GROWTH. ALL DISTURBED AREAS SHALL BE SEED AND FERTILIZED AFTER EACH USE OF THE SITE.
9. TOPSOIL SHALL BE PLACED 0-0.5 FT. IN DEPTH TO BLEND WITH NATURAL CONDITIONS.
10. NO PERMANENT BUILDINGS SHALL BE ERECTED IN THIS QUARRY.
11. ALL OPERATIONS IN THIS QUARRY SHALL BE IN ACCORDANCE WITH THE W.S.D.O.T. STANDARD SPECIFICATIONS.
12. THIS QUARRY SITE IS ZONED BY KITTITAS COUNTY AS FOREST AND RANGELAND.
13. UPON ULTIMATE RECLAMATION OF THIS SITE, THE LAND WILL BE USED AS A W.S.D.O.T. MAINTENANCE STOCKPILE SITE.
14. DEPARTMENT OF NATURAL RESOURCES PERMIT NO. 10054.
15. THIS QUARRY SITE SHALL BE MINED AND RECLAIMED IN ACCORDANCE WITH THE SEGMENTAL RECLAMATION PLAN.
16. THE QUARRY SHALL BE MINED TO THE FINAL SLOPE. THE RECLAIMED SLOPES SHALL BE NO STEEPER THAN THE ALLOWED ULTIMATE SLOPES.

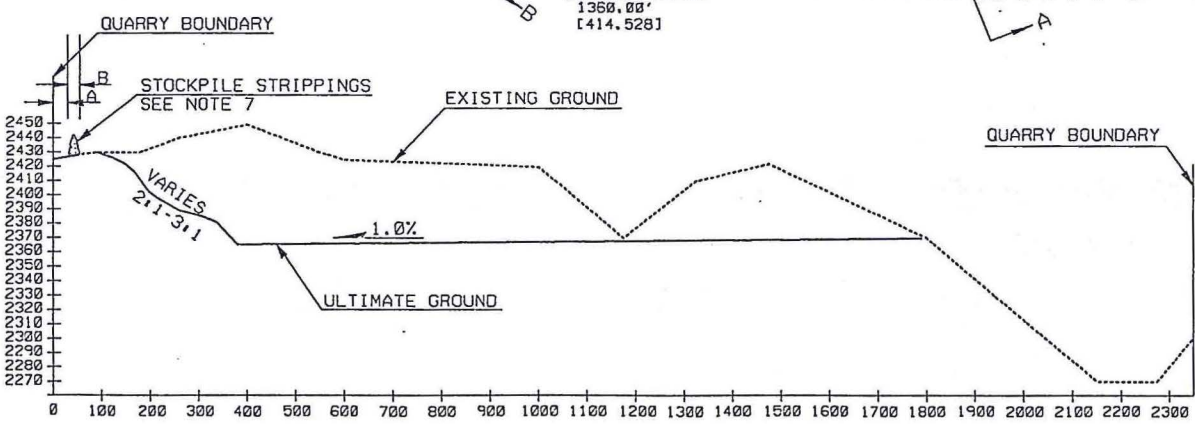

SECTION A-A

LEGEND	
A	PERMANENT SETBACK 30' MIN.
B	STRIPPINGS STOCKPILE AREA 25'
(Dashed line)	EXISTING CONTOURS
(Solid line)	ULTIMATE CONTOURS
(Wavy line)	ULTIMATE CONTOURS
	CONTOUR INTERVAL = 5'

METRIC CONVERSION FACTORS	
METERS	FEET MULTIPLIED BY 0.3048
SQUARE METERS	SQUARE FEET MULTIPLIED BY 0.0929
HECTARES	ACRES MULTIPLIED BY 0.4047

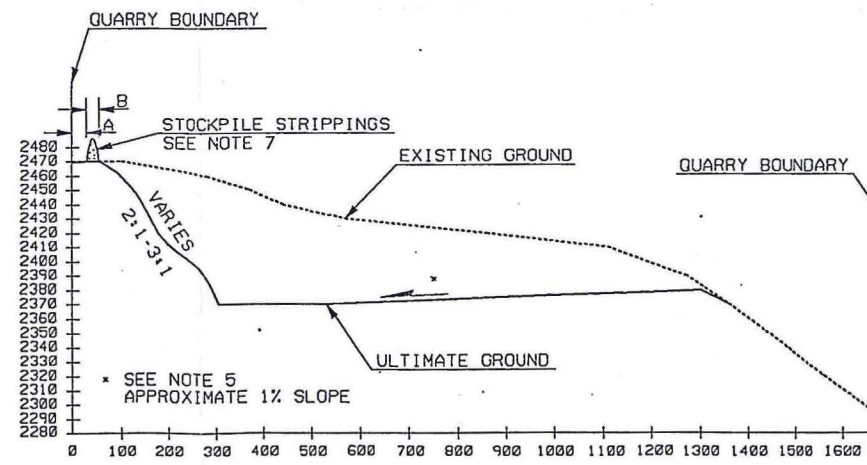

SECTION B-B



DESIGNED BY B. PICKERING				REGION NO. 10	STATE WASH	FED. AID PROJ. NO.	PROGRAM DEVELOPMENT DIVISION	WASHINGTON STATE DEPARTMENT OF TRANSPORTATION	KITTITAS COUNTY
ENTERED BY P. SHEPHARD	10/95			JOB NUMBER					ULTIMATE RECLAMATION PLAN
CHECKED BY R. CLIFTON				CONTRACT NO.					QUARRY SITE QS-S-234
PROJ. ENGR. K.G. LOCKWOOD									
DIST. ADM. R.L. LARSON									
	DATE	DATE	REVISION	BY					

BEGIN IM-082-1(077)  
 BEGIN PROJECT  
 STA. LS 187+10.00 P.O.T.  
 MP 3.29

EQUATION  
 LS 188+44.67 P.O.T. (BK.)=  
 LR 70+64.83 P.C. (AHD.)

EQUATION  
 LN 189+77.80 P.O.T. (BK.)=  
 LL 79+98.50 P.C. (AHD.)

STOCKPILE SITE FOR  
 CONCRETE SHOULDER BEAM  
 EXCAVATION MATERIAL

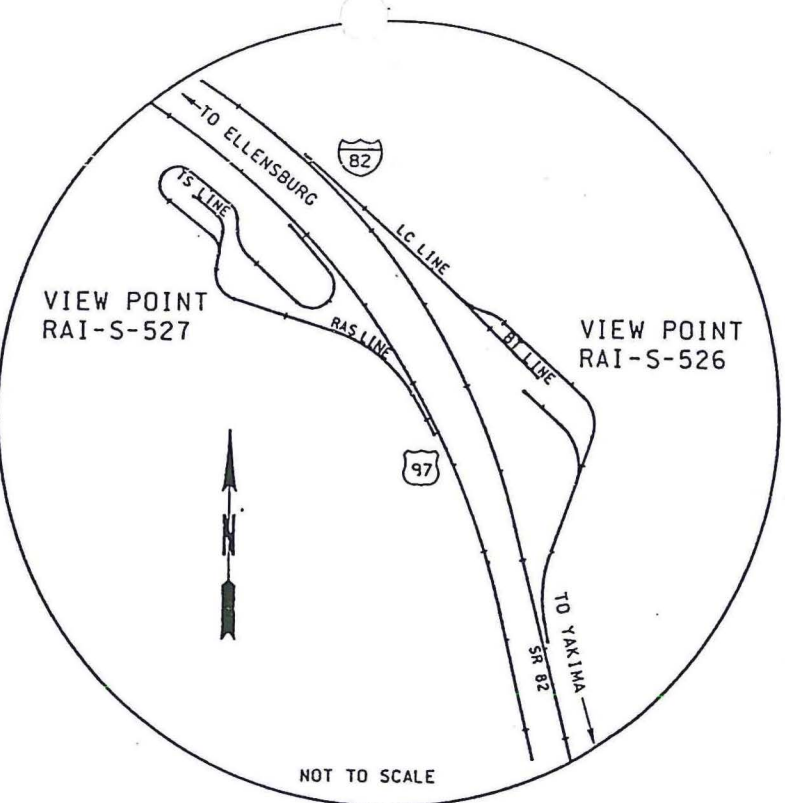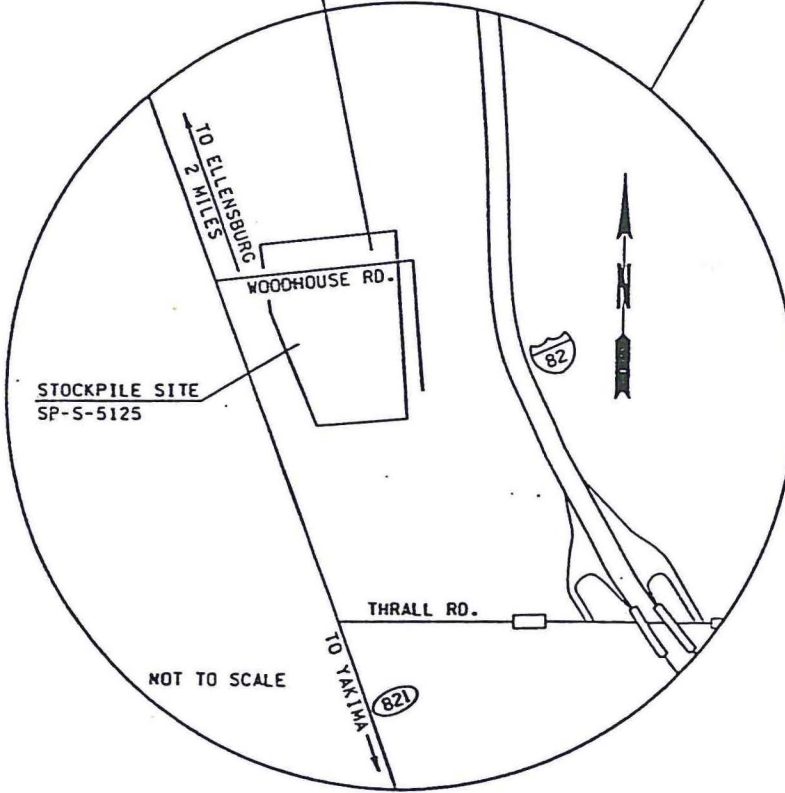

STOCKPILE SITE FOR  
 CONCRETE SHOULDER BEAM  
 EXCAVATION MATERIAL  
 SP-S-5108

BRIDGE 82/20N  
 (STRIPING ONLY)

BRIDGE 82/20S  
 (STRIPING ONLY)

BRIDGE 82/25S  
 (STRIPING ONLY)

BRIDGE 82/25N  
 (STRIPING ONLY)

QUARRY SITE  
 OS-S-234


STOCKPILE SITE FOR  
 CONCRETE SHOULDER BEAM  
 EXCAVATION MATERIAL  
 SP-S-5134

BRIDGE 82/30S  
 (STRIPING ONLY)


BRIDGE 82/30N  
 (STRIPING ONLY)

STOCKPILE SITE FOR  
 CONCRETE SHOULDER BEAM  
 EXCAVATION MATERIAL  
 SP-E-5283

END IM-082-1(077)  
 END PROJECT  
 LR 1157+31.92 P.O.T.  
 MP 23.89

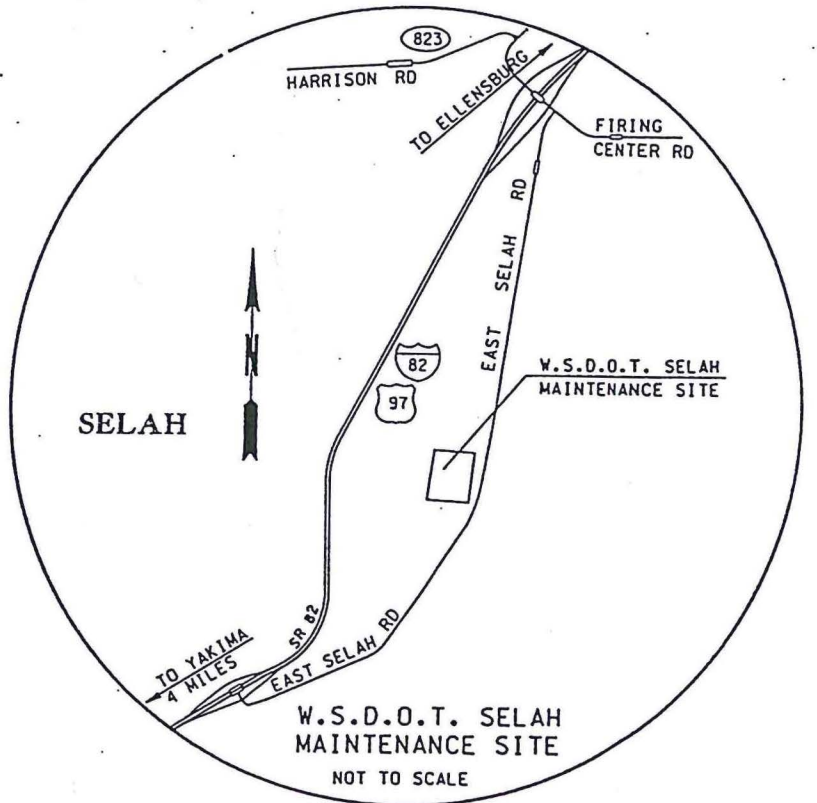

0 4000 8000  
 SCALE IN FEET

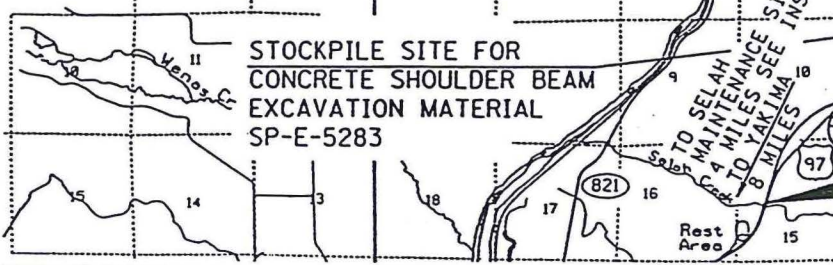

DESIGNED BY	JERRY CRAIG
ENTERED BY	PEGGY SHEPHARD
	MAY 93

REGION NO.	10
STATE	WASH
FED. AID PROJ. NO.	
PROGRAM DEVELOPMENT DIVISION	

Washing State	Department of Transportation
SR 82	SR 82 TO SELAH CREEK BRIDGES

Washing State	Department of Transportation
SR 82	SR 82 TO SELAH CREEK BRIDGES

