


EXHIBIT A - PROPOSED SITE PLAN

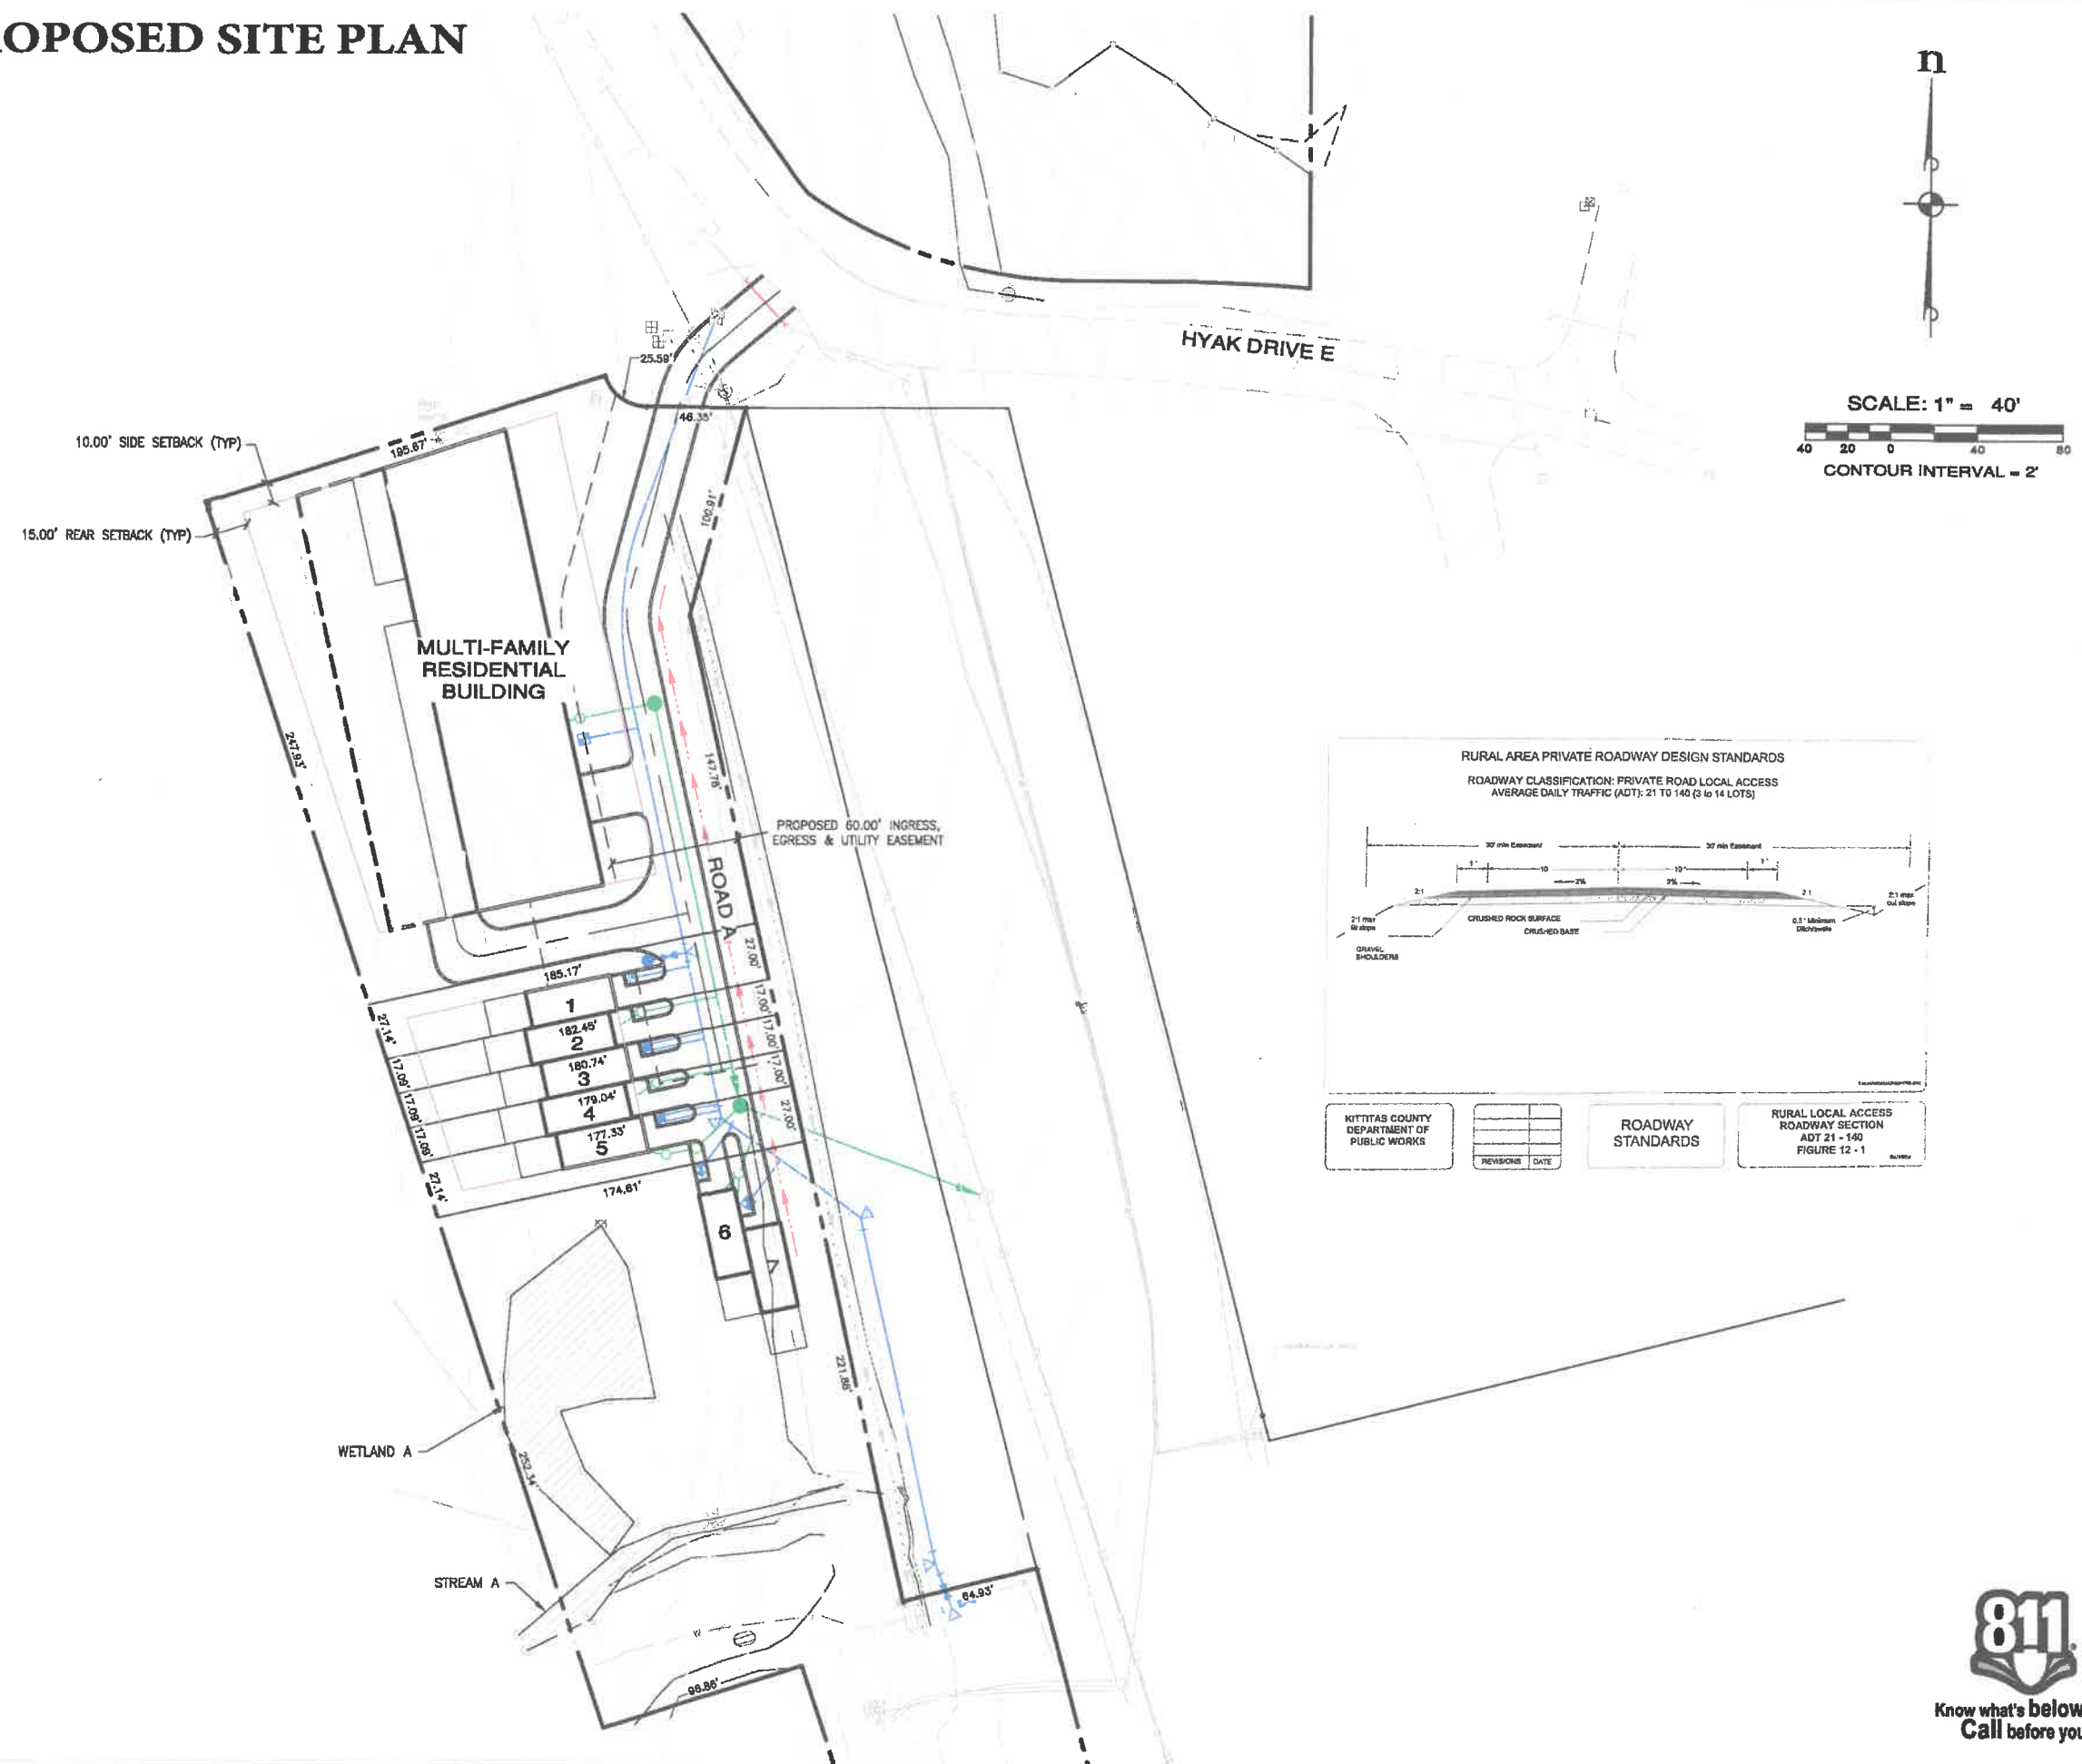

**Know what's below.
Call before you dig.**

REVISIONS	
DESCRIPTION / DATE	BY

ESM **www.esmcivil.com**

Civil Engineering Public Works	Land Surveying Project Management	Land Planning Landscape Architecture
-----------------------------------	--------------------------------------	---

35400 6th Ave S, Suite 205
Federal Way, WA 98003

FEDERAL WAY (206) 834-6113
BURKET (206) 297-9600

KITITAS COUNTY PRELIMINARY SITE PLAN

RELEVANT PLANNING & DEVELOPMENT, LLC WASHINGTON

NO.:	2238-001-021
Q. NAME:	EN-01
SIGNED BY:	LGB
AWN BY:	GFF
CHECKED BY:	
DATE:	03/18/2022
TIME OF INITY:	

EN-01

1 OF 1 SHEETS