

KITTITAS CO CDS
RECEIVED
03/05/2025

FABRICATE & INSTALL ONE (1) SINGLE FACE INTERNALLY ILLUMINATED WALL SIGN.

#16 x 3 1/2" L
Heavy Duty Structural Lag Screw
with ZYTECTM GX corrosion
protection coating is for typical
high-corrosive, exterior
environments.

END VIEW
END VIEW



Paint aluminum face & returns:
PMS # cool grey #11


BACKGROUND IS OPAQUE * NON ILLUMINATED

PREVIOUS




NOTE field survey required

Section end view - Routed Wall Sign

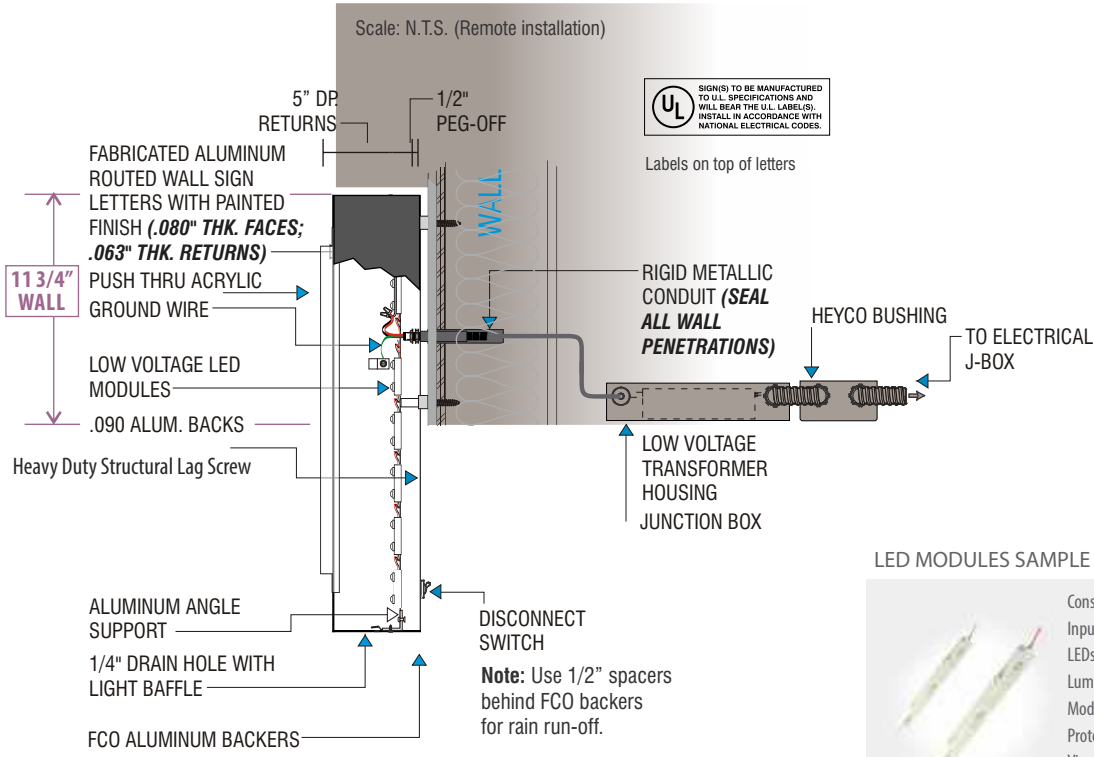

Extrusion:
Single Face Body
with 1.5" retainers
#2025


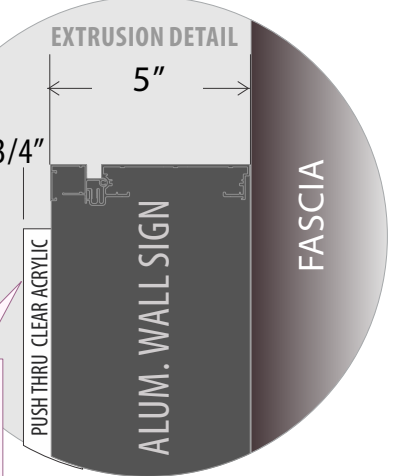


3/4" push thru clear acrylic letters & logo
frosted edges and second surface applied
white diffuser film.
back lighted with white grid LED illumination

LED MODULES SAMPLE



COLOR KEY	
	LOGO: FULL COLOR DIGITAL PRINT *TRANSLUCENT*
	LIGHT GREY
	WHITE
	PMS COOL GREY #11

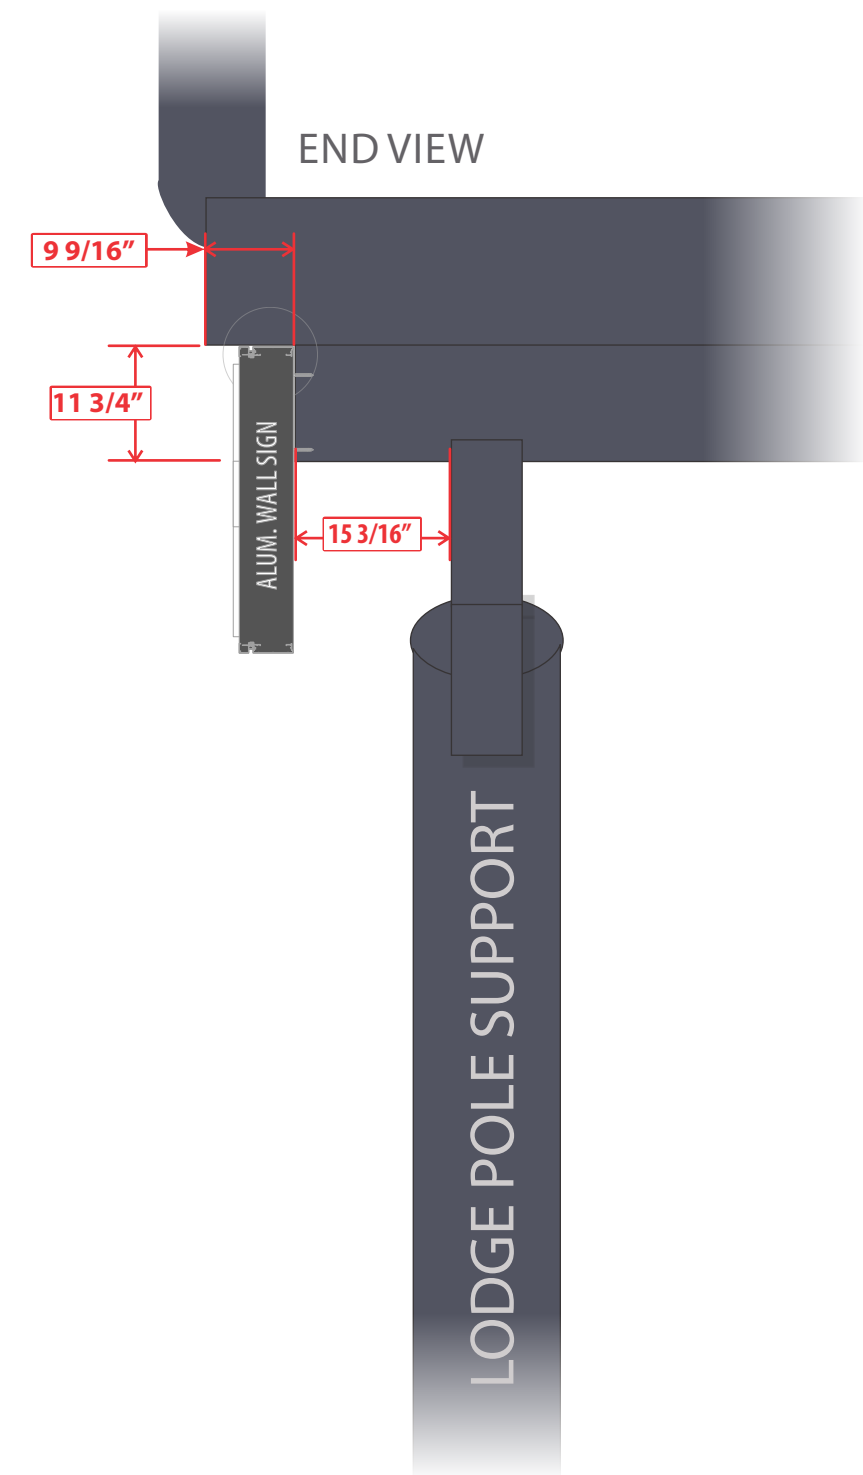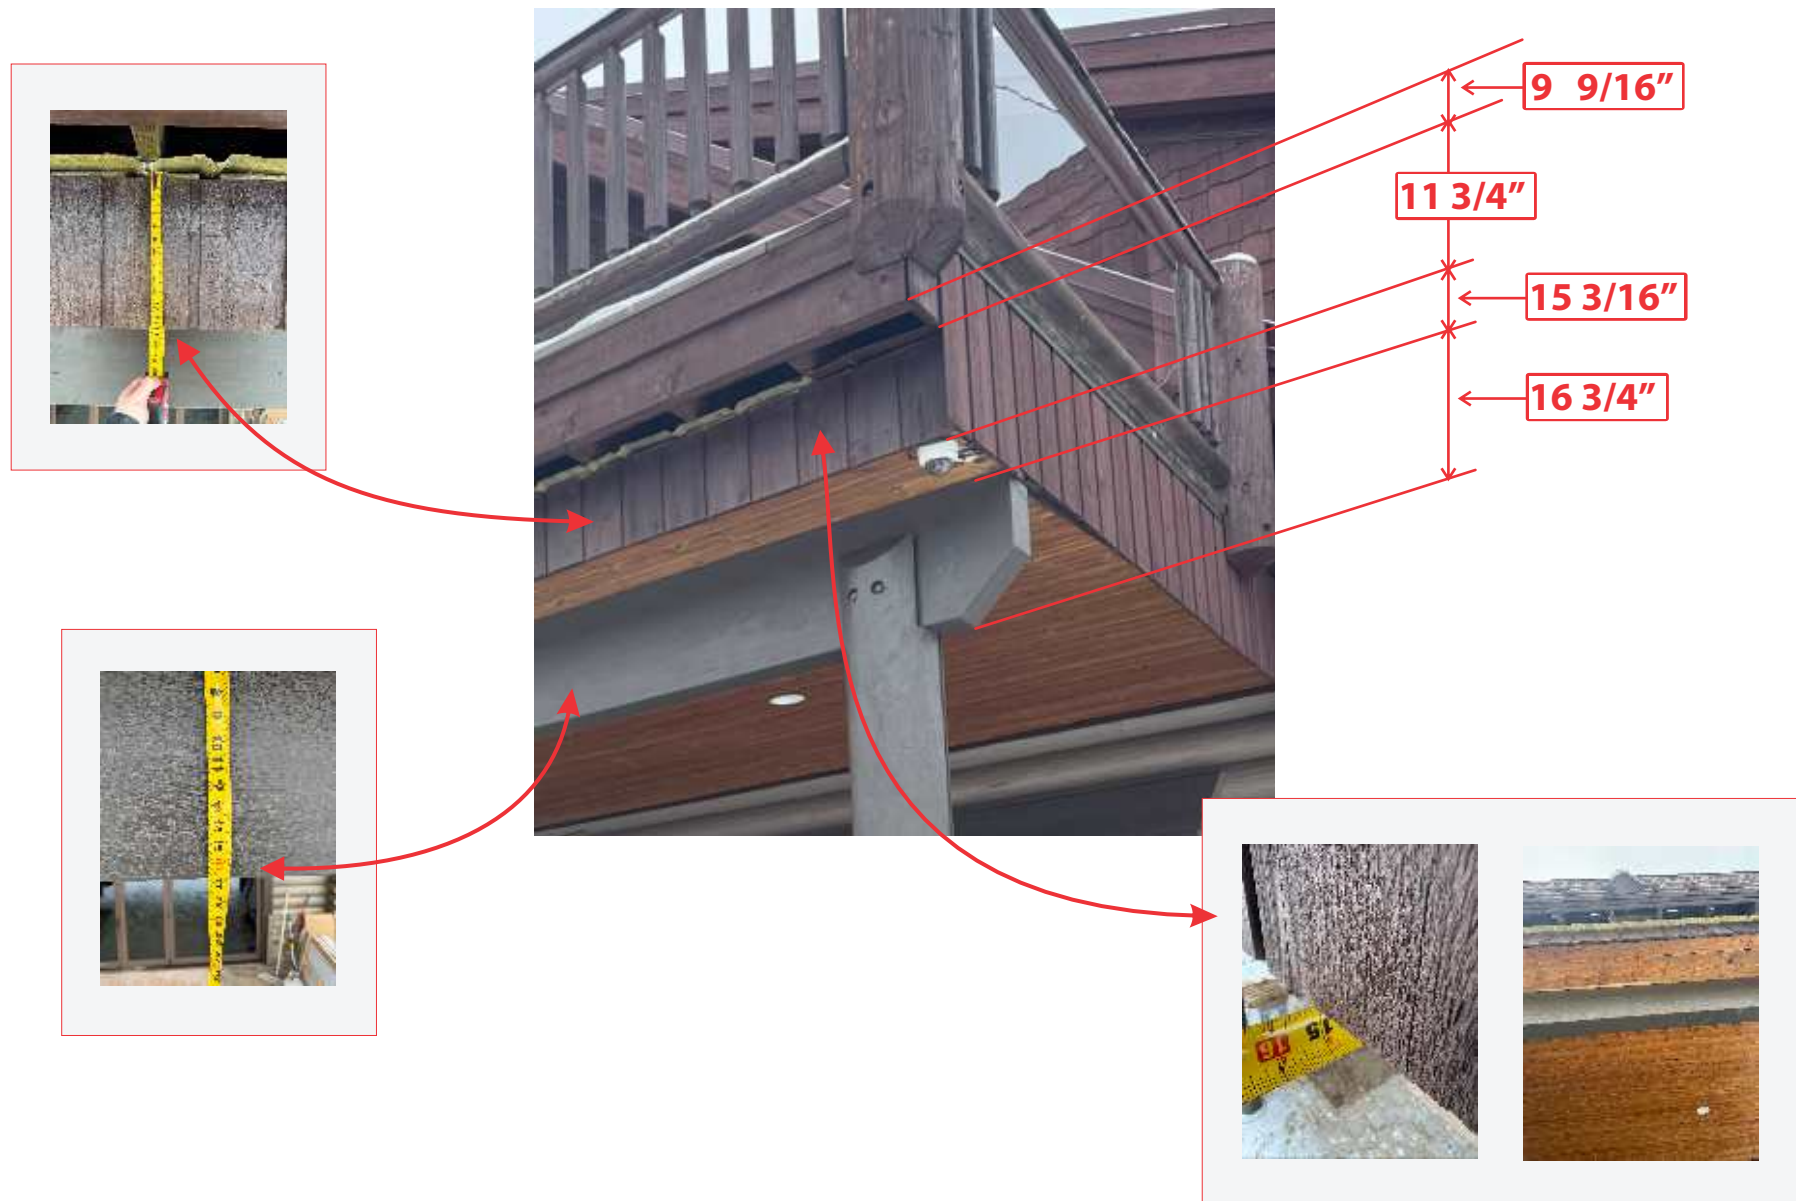

- **Project Name:** NW Luxury Spas & Stove
- **Job #:** NWLux&Roots_24-12181-V15_PERMITS
- **Location:** 3740 State Route 903. Roslyn, WA 98941

- **Date:** 12/18/2024
- **Date Revised:** 1/20/2025 examples of sign element effects MW
1/23/2025 V10 rev. MW
1/27/2025 examples of sign element effects MW
1/21/2025 V6 rev. MW 1/22/2025 V7 rev. MW
- **Revisions Notes:** 2/20/2025 V13 PERMITS 2/21/2025 V14 PERMITS

- **B.B. Project #:**
- **File Location:**
- **Approval Client**

- **Contact:** Jim Risher
- **Phone:** 425-766-2556
- **Designer:** MMM



**TOTAL BRAND
MANAGEMENT**

1 PHOTO INLAY & DETAILS



SIGN PLOT PLAN



BLACKOPTION



- **Project Name:** NW Luxury Spas & Stove
- **Job #:** NWLux&Roots_24-12181-V15_PERMITS
- **Location:** 3740 State Route 903. Roslyn, WA 98941

- **Date:** 12/18/2024
- **Date Revised:** 1/20/2025 examples of sign element effects MW
1/23/2025 V10 rev. MW
1/27/2025 examples of sign element effects MW
1/21/2025 V6 rev. MW 1/22/2025 V7 rev. MW
- **Revisions Notes:** 2/20/2025 V13 PERMITS 2/21/2025 V14 PERMITS

- **B.B. Project #:**
- **File Location:**
- **Approval Client**

- **Contact:** Jim Risher
- **Phone:** 425-766-2556
- **Designer:** MMM





**TOTAL BRAND
MANAGEMENT**

2

DOUBLE FACE ILLUMINATED FREESTANDING SIGN.

Scale: 3/8" = 1'

PREVIOUS

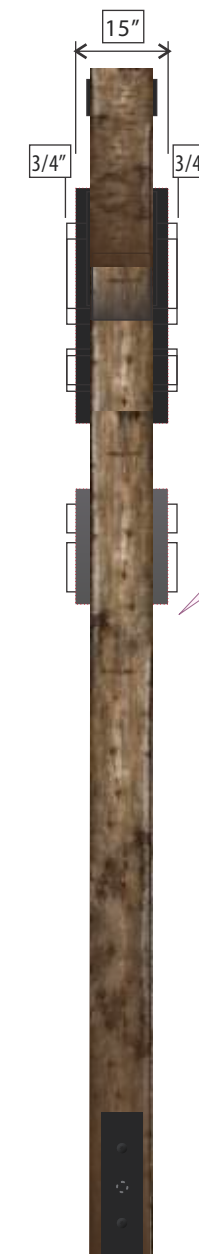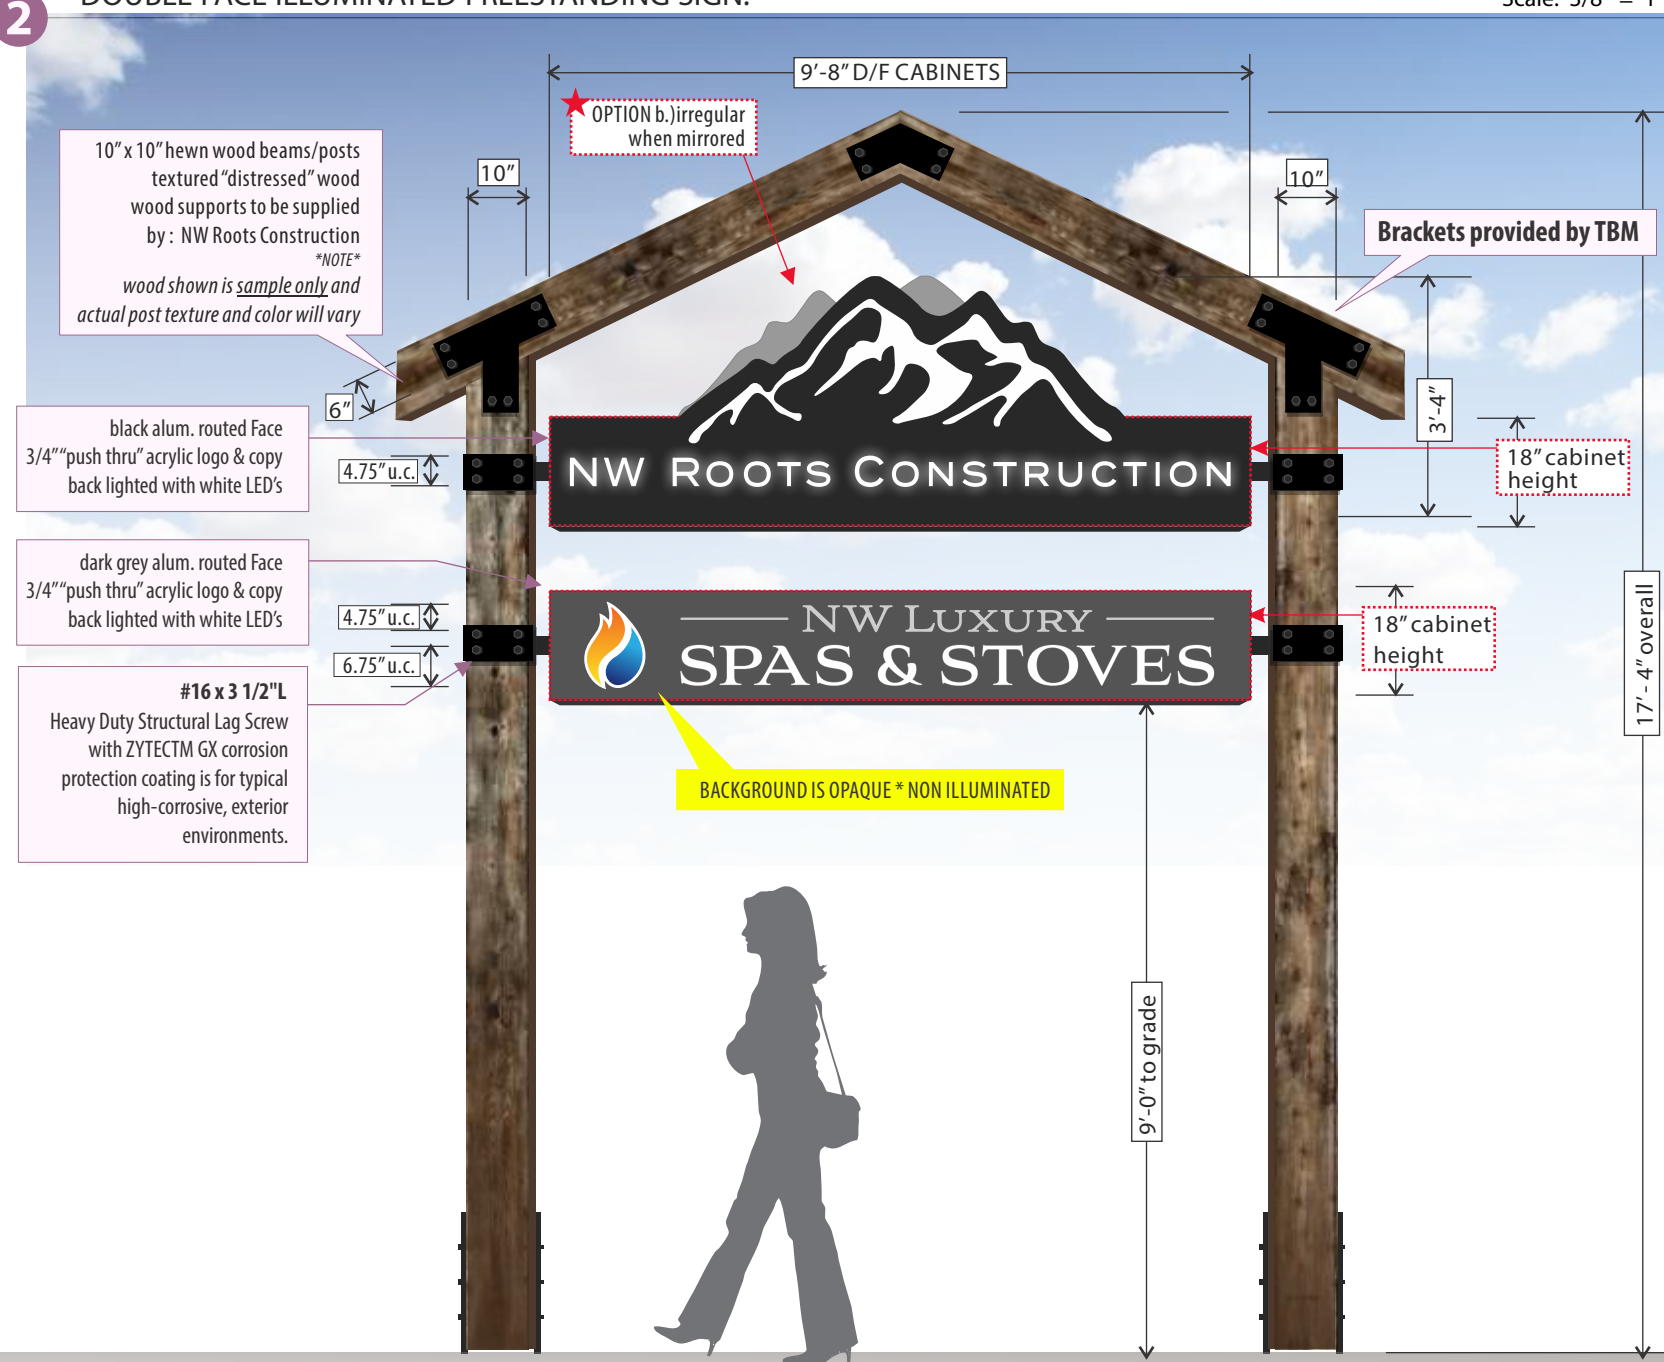

3/4" push thru clear acrylic letters & logo frosted edges and second surface applied white diffuser film. back lighted with white grid LED illumination

LED MODULES SAMPLE



Constant Voltage: Yes
Input Voltage: 12 v
LEDs/Module: 6
Lumen Output: 420 lm/module
Modules/Foot: 1
Protection Rating: Ip66
Viewing Angle: 160 °
Watts/Module: 4.5 W
Resources: TridentDE.pdf



French Chateau

	LOGO: FULL COLOR DIGITAL PRINT *TRANSLUCENT*
	LIGHT GREY
	WHITE
	BLACK
	PMS COOL GREY #11

- **Project Name:** NW Luxury Spas & Stove
- **Job #:** NWLux&Roots_24-12181-V15_PERMITS
- **Location:** 3740 State Route 903. Roslyn, WA 98941

- **Date:** 12/18/2024
- **Date Revised:** 1/20/2025 examples of sign element effects MW
1/23/2025 V10 rev. MW
1/27/2025 examples of sign element effects MW
1/21/2025 V6 rev. MW 1/22/2025 V7 rev. MW
- **Revisions Notes:** 2/20/2025 V13 PERMITS 2/21/2025 V14 PERMITS

- **B.B. Project #:**
- **File Location:**
- **Approval Client**


- **Contact:** Jim Risher
- **Phone:** 425-766-2556
- **Designer:** MMM



**TOTAL BRAND
MANAGEMENT**

2

Photo Inlay * scale is approx.*

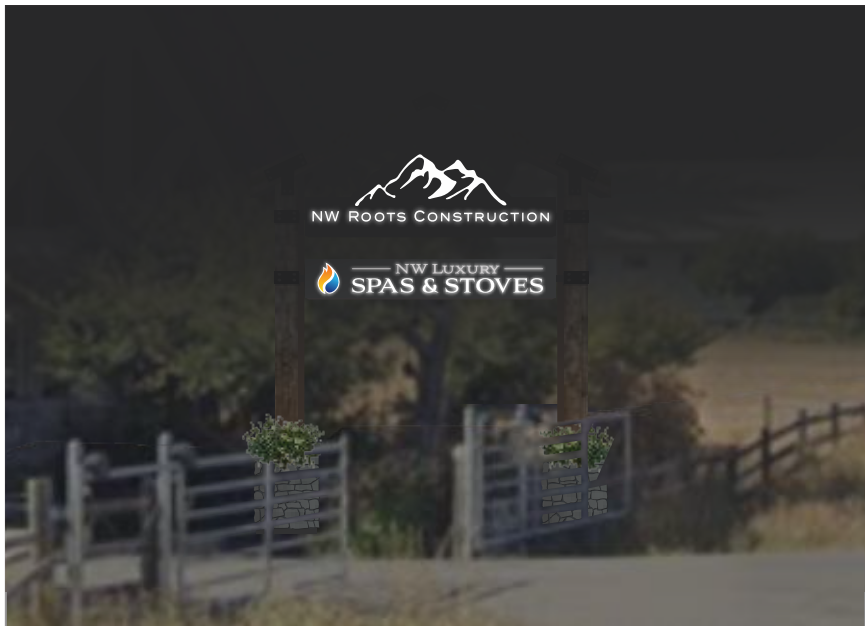

NOTE* scale is approximate

- **Project Name:** NW Luxury Spas & Stove
- **Job #:** NWLux&Roots_24-12181-V15_PERMITS
- **Location:** 3740 State Route 903. Roslyn, WA 98941

- **Date:** 12/18/2024
- **Date Revised:** 1/20/2025 examples of sign element effects MW
1/23/2025 V10 rev. MW
1/27/2025 examples of sign element effects MW
1/21/2025 V6 rev. MW 1/22/2025 V7 rev. MW
- **Revisions Notes:** 2/20/2025 V13 PERMITS 2/21/2025 V14 PERMITS



- **B.B. Project #:**
- **File Location:**
- **Approval Client**

- **Contact:** Jim Risher
- **Phone:** 425-766-2556
- **Designer:** MMM



TOTAL BRAND
MANAGEMENT

FOOTING & KNIFE PLATE DETAILS

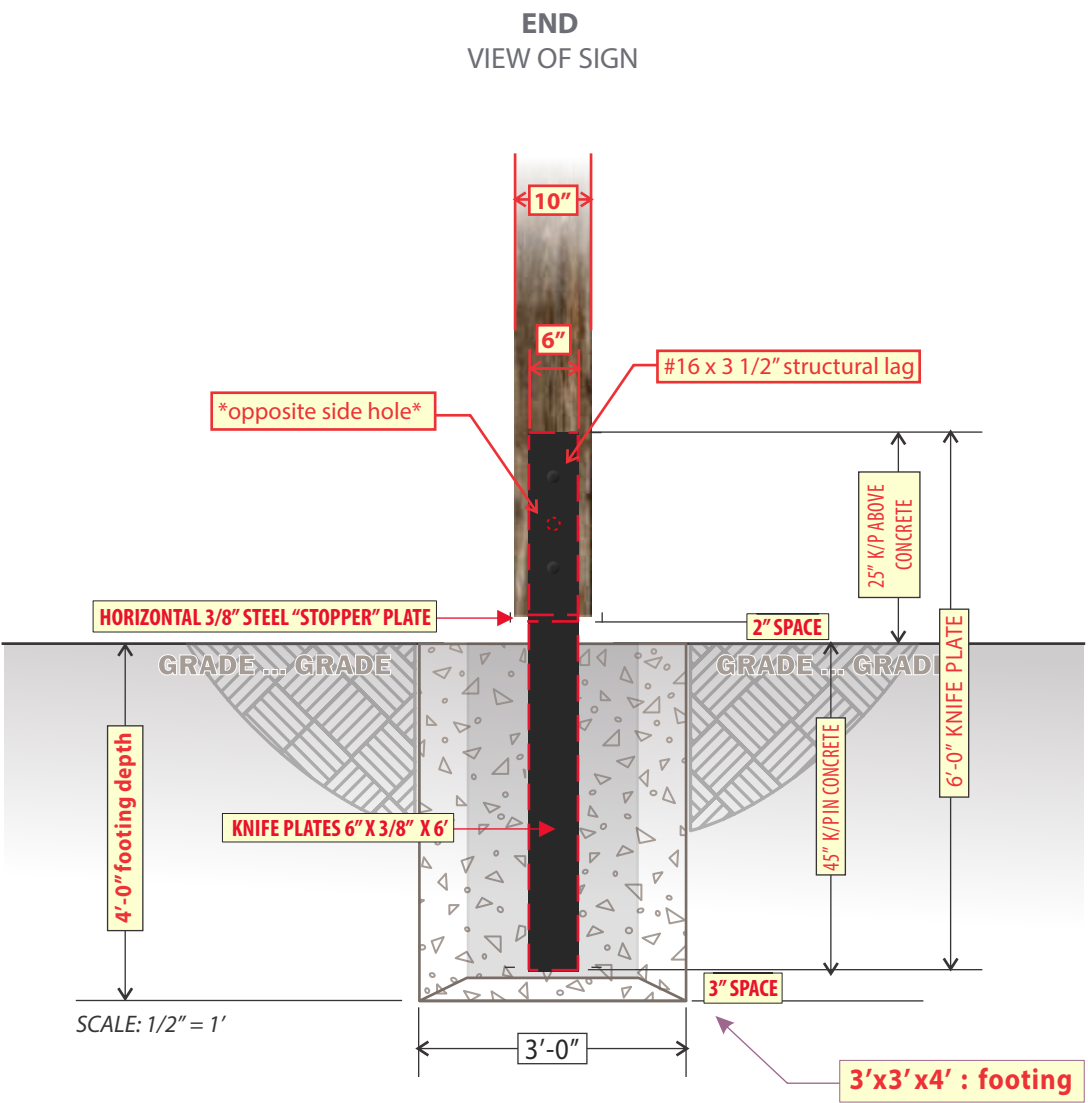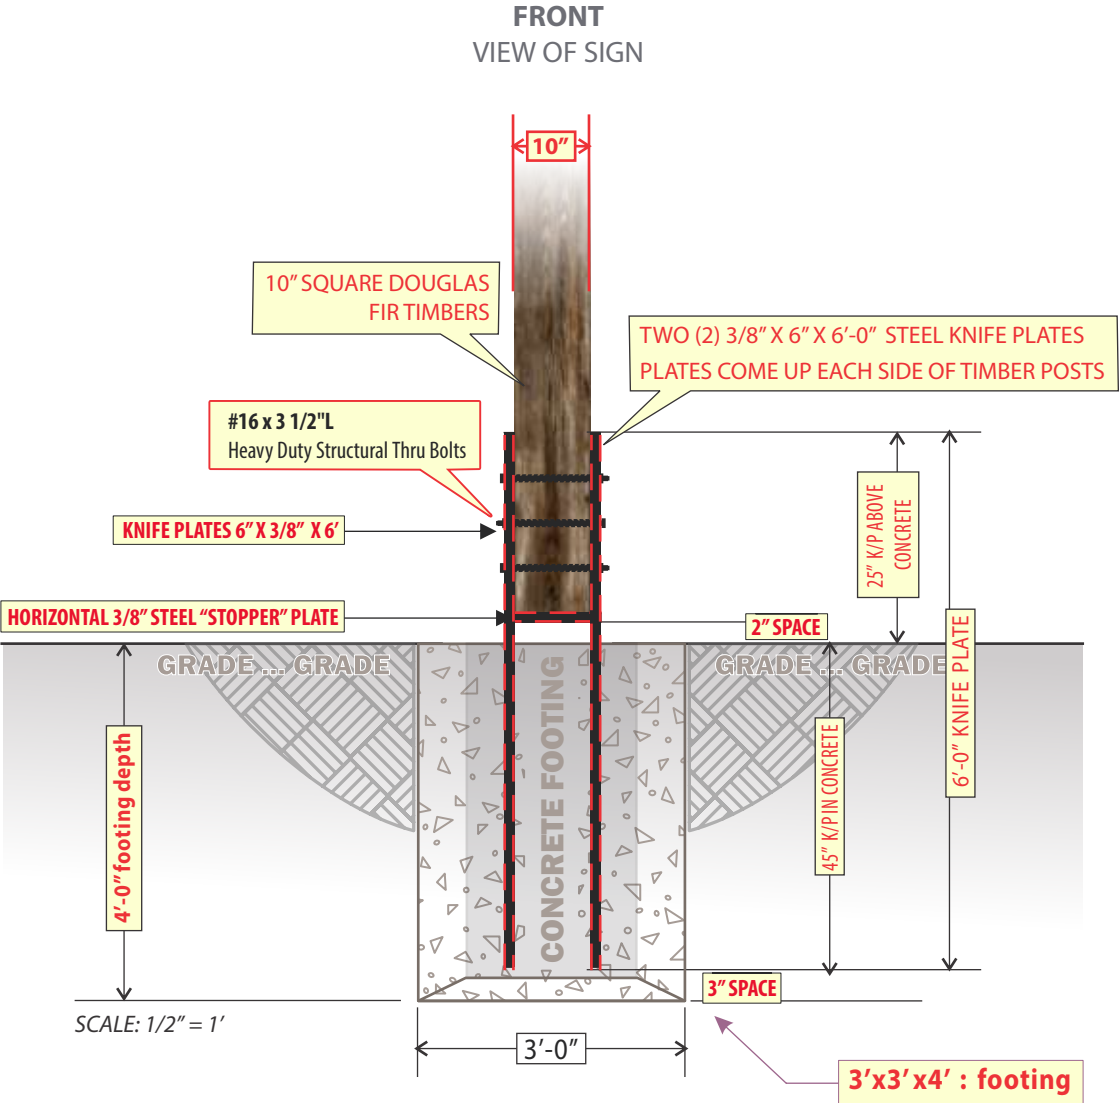

- **Project Name:** NW Luxury Spas & Stove
- **Job #:** NWLux&Roots_24-12181-V15_PERMITS
- **Location:** 3740 State Route 903. Roslyn, WA 98941

- **Date:** 12/18/2024
- **Date Revised:** 1/20/2025 examples of sign element effects MW
1/23/2025 V10 rev. MW
1/27/2025 examples of sign element effects MW
1/21/2025 V6 rev. MW 1/22/2025 V7 rev. MW
- **Revisions Notes:** 2/20/2025 V13 PERMITS 2/21/2025 V14 PERMITS


- **B.B. Project #:**
- **File Location:**
- **Approval Client**

- **Contact:** Jim Risher
- **Phone:** 425-766-2556
- **Designer:** MMM



**TOTAL BRAND
MANAGEMENT**

TIMBER BRACKET SUPPORTS DETAIL

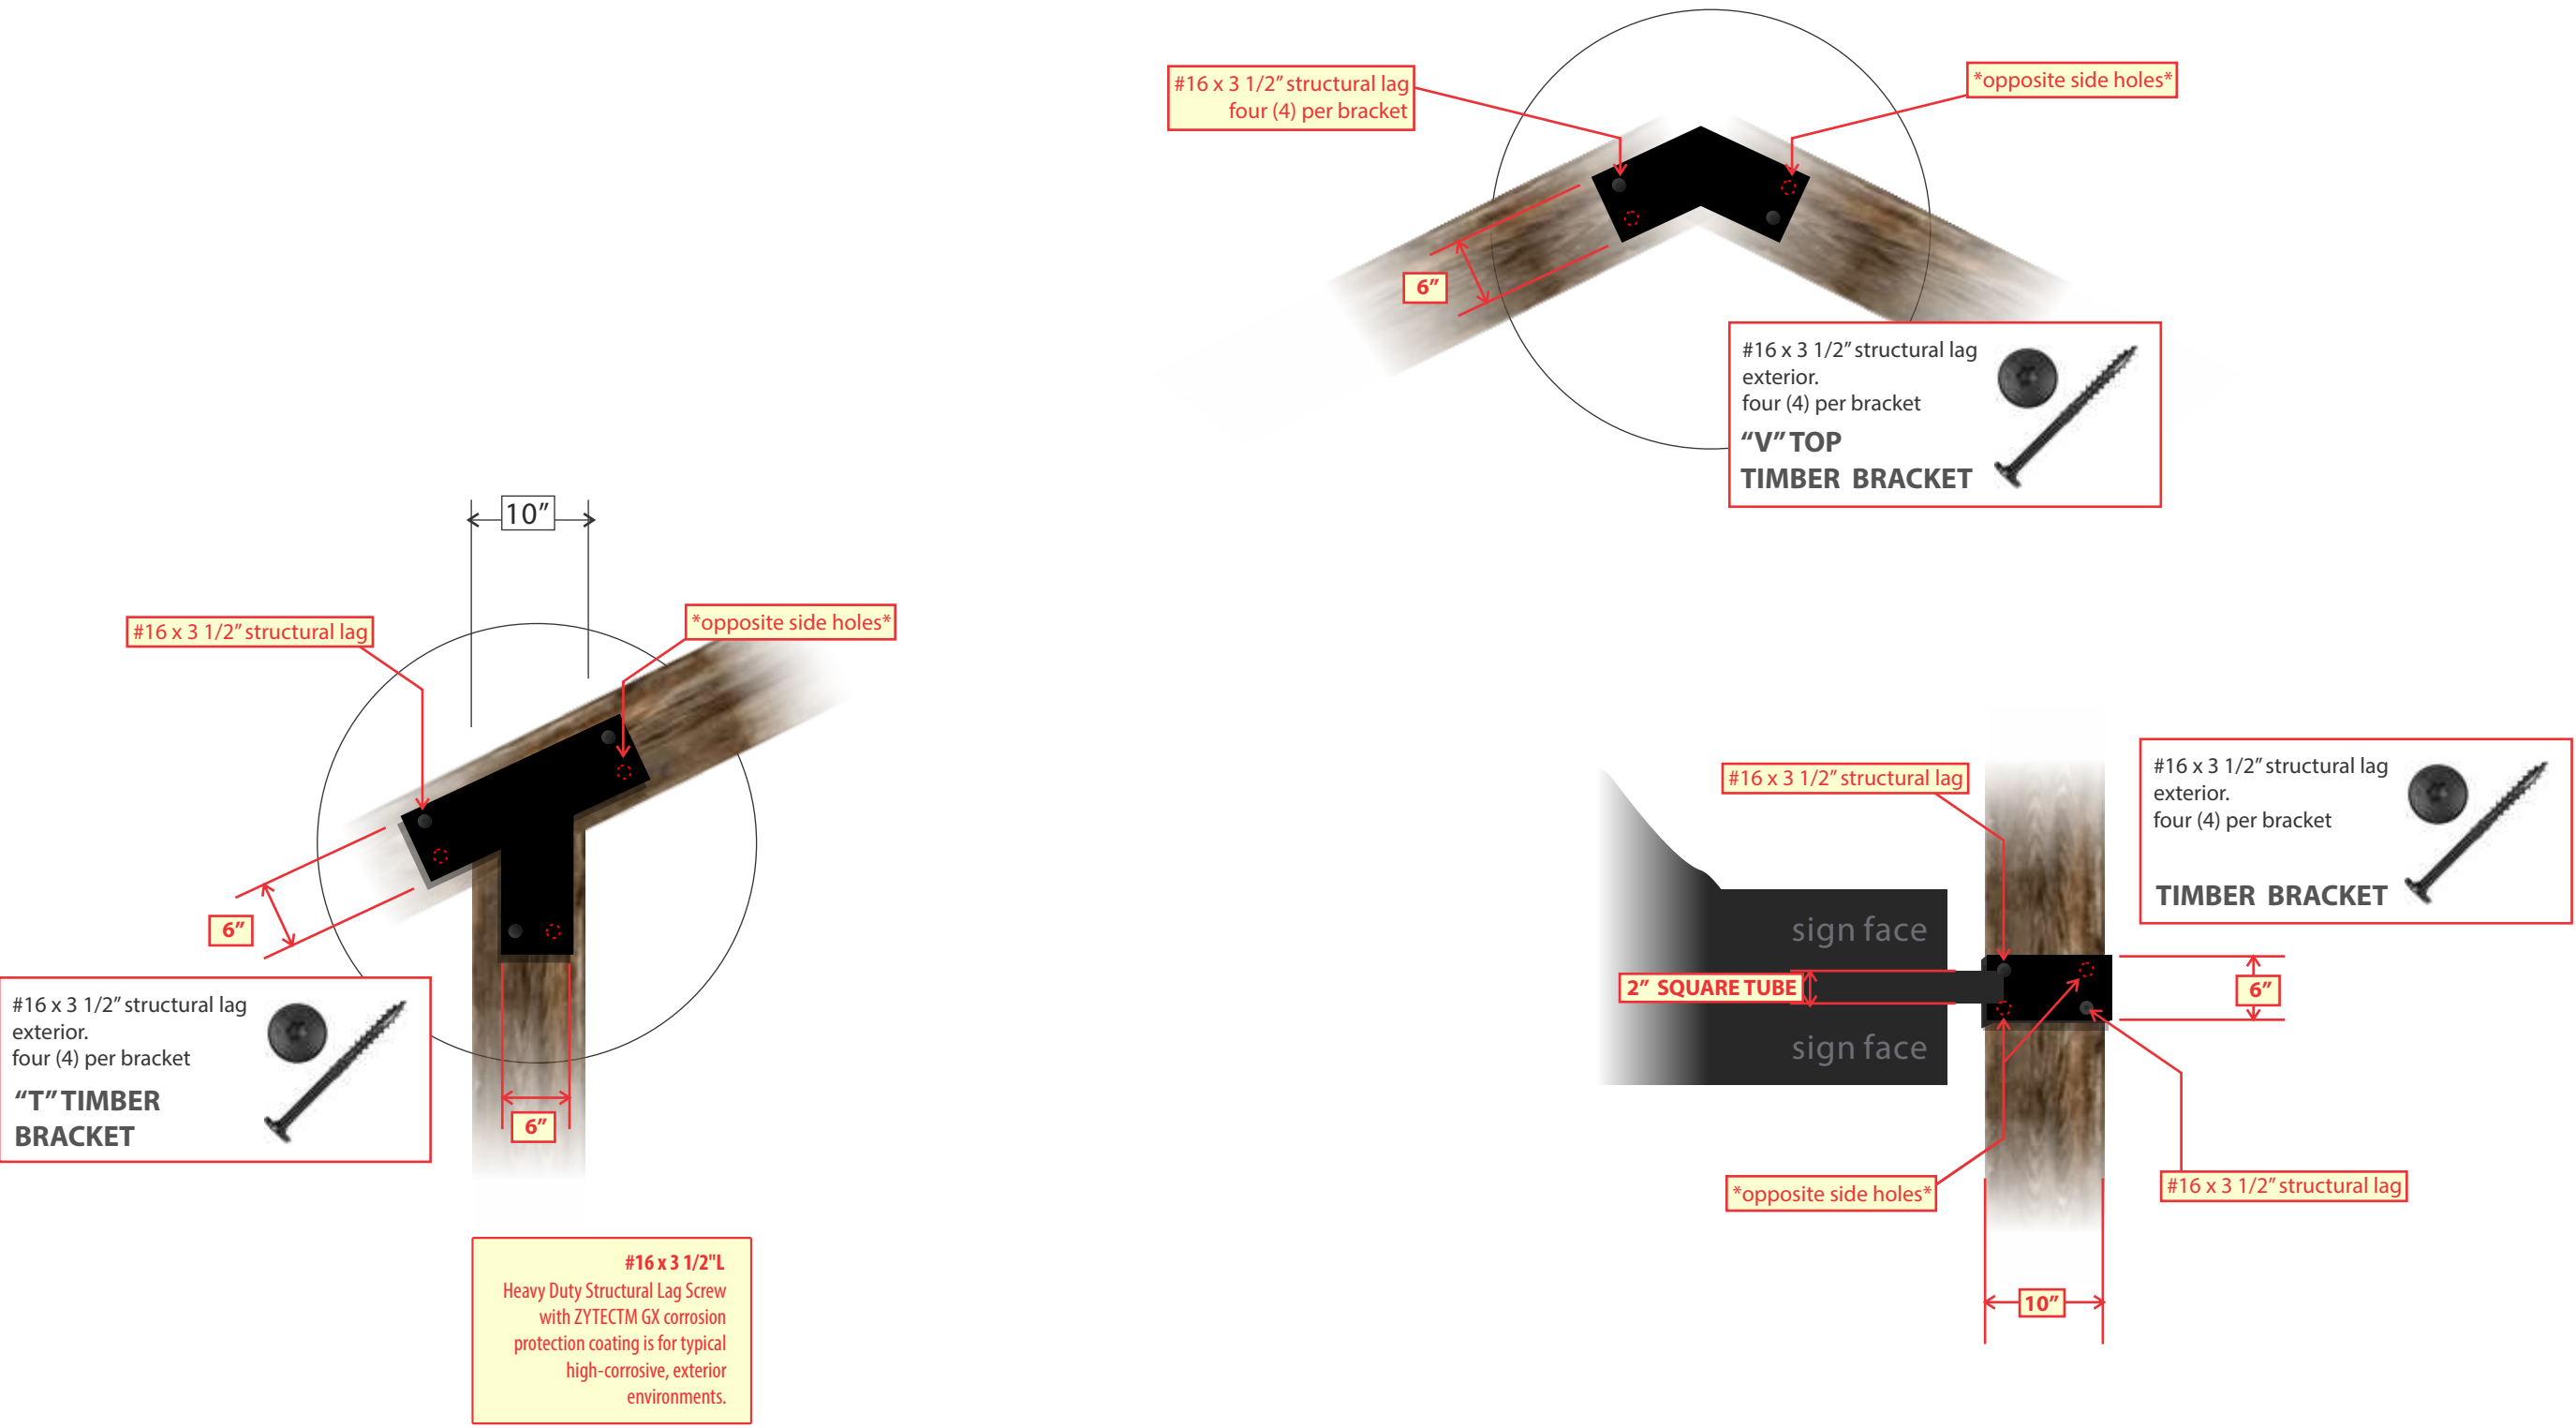

- **Project Name:** NW Luxury Spas & Stove
- **Job #:** NWLux&Roots_24-12181-V15_PERMITS
- **Location:** 3740 State Route 903. Roslyn, WA 98941

- **Date:** 12/18/2024
- **Date Revised:** 1/20/2025 examples of sign element effects MW
1/23/2025 V10 rev. MW
1/27/2025 examples of sign element effects MW
1/21/2025 V6 rev. MW 1/22/2025 V7 rev. MW
- **Revisions Notes:** 2/20/2025 V13 PERMITS 2/21/2025 V14 PERMITS


- **B.B. Project #:**
- **File Location:**
- **Approval Client**

- **Contact:** Jim Risher
- **Phone:** 425-766-2556
- **Designer:** MMM



TOTAL BRAND
MANAGEMENT

SIGNEAGE PLOT PLAN

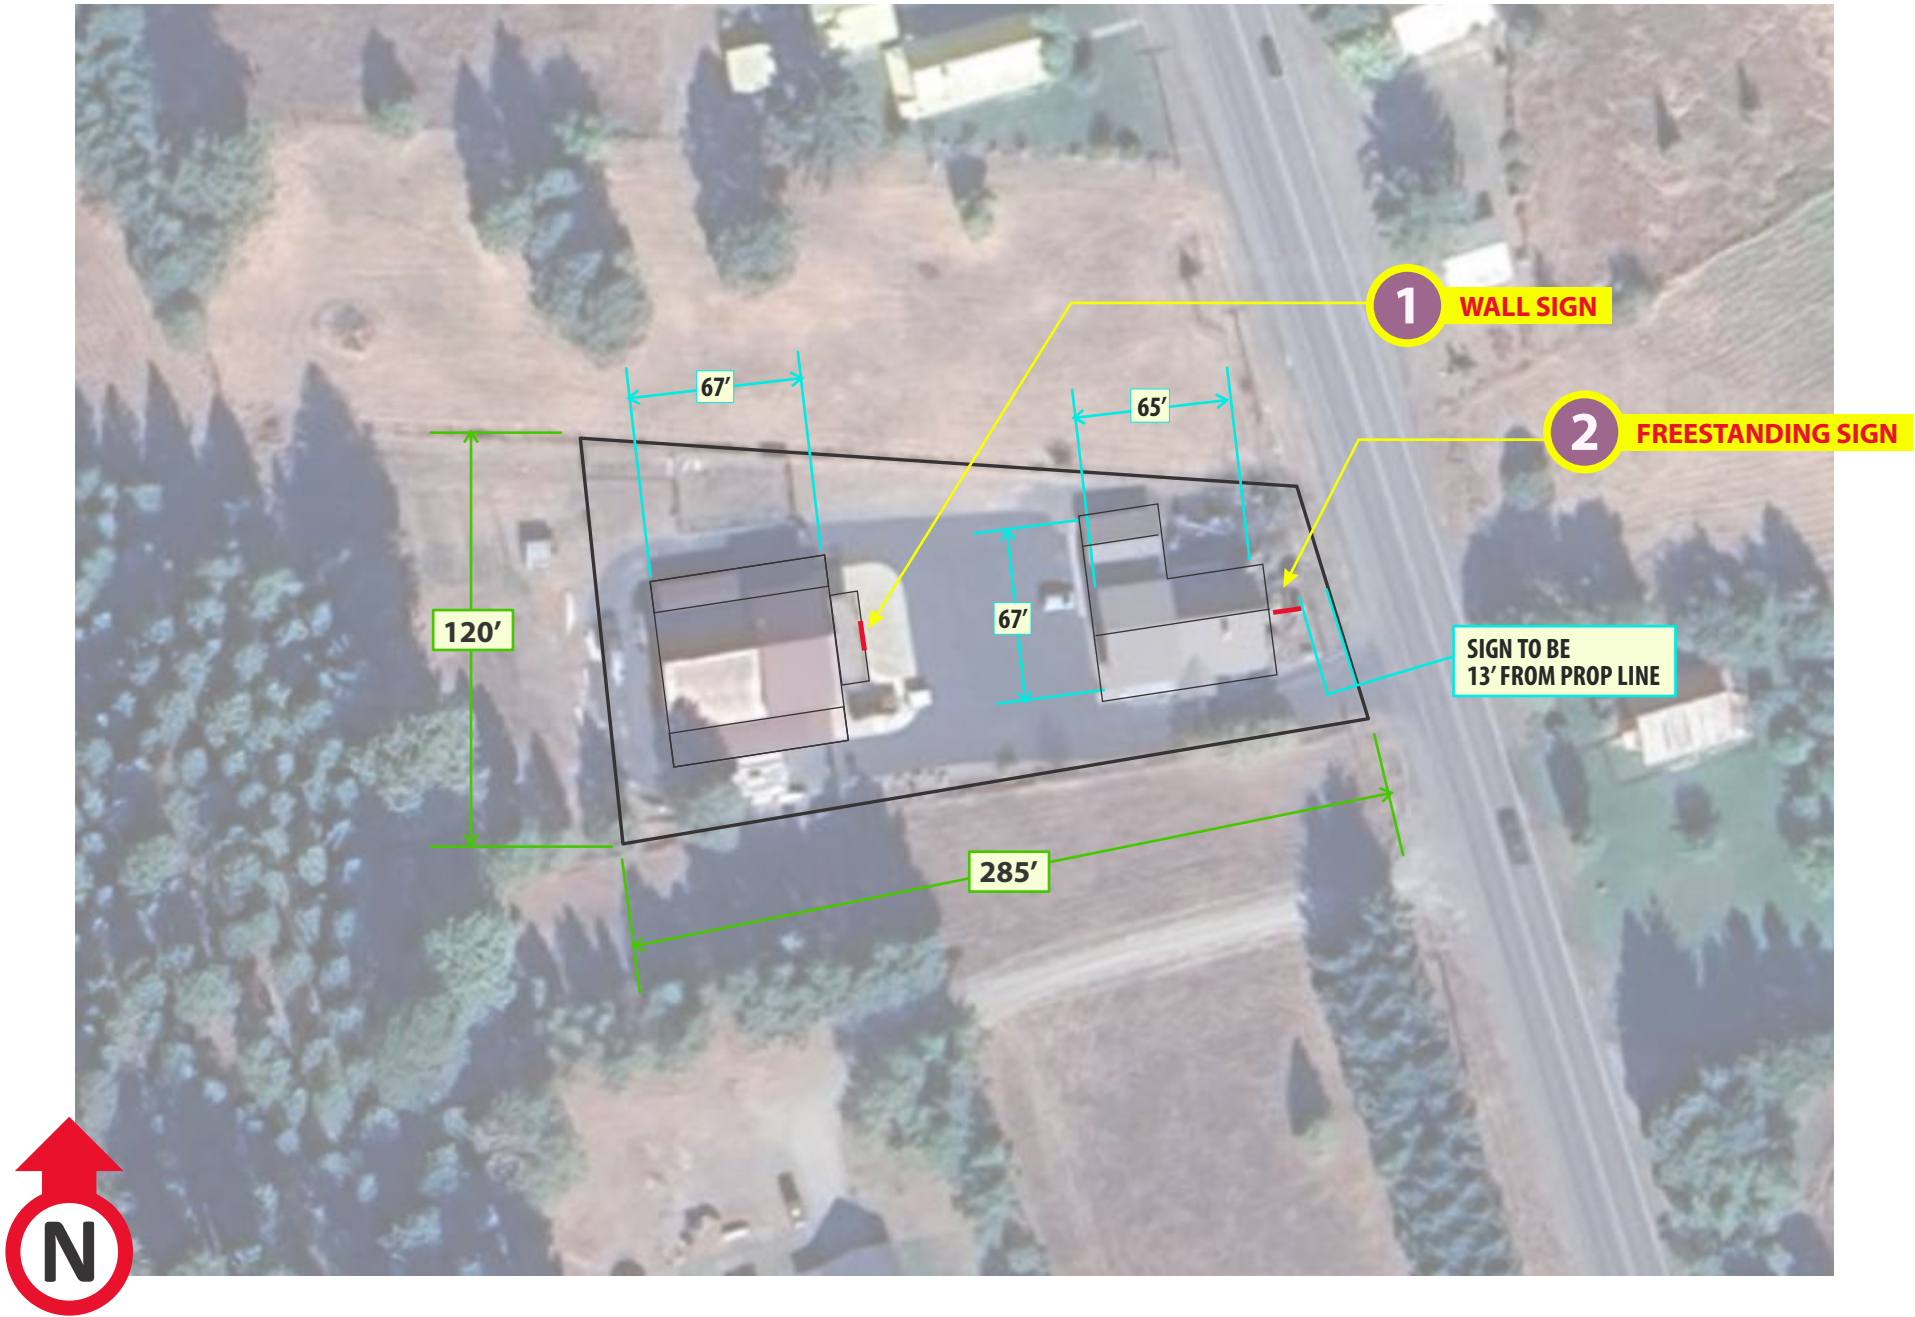

- **Project Name:** NW Luxury Spas & Stove
- **Job #:** NWLux&Roots_24-12181-V15_PERMITS
- **Location:** 3740 State Route 903. Roslyn, WA 98941

- **Date:** 12/18/2024
- **Date Revised:** 1/20/2025 examples of sign element effects MW
1/23/2025 V10 rev. MW
1/27/2025 examples of sign element effects MW
1/21/2025 V6 rev. MW 1/22/2025 V7 rev. MW
- **Revisions Notes:** 2/20/2025 V13 PERMITS 2/21/2025 V14 PERMITS

- **B.B. Project #:**
- **File Location:**
- **Approval Client**

- **Contact:** Jim Risher
- **Phone:** 425-766-2556
- **Designer:** MMM



TOTAL BRAND
MANAGEMENT