

# HYAK ESTATES NO. 2

## SECTION 15, TWP. 22 N., R. 11 E., W.M.

### KITTITAS COUNTY, WASHINGTON

Receiving No. 345882



*R. Franklin Fisher*  
 R. Franklin Fisher - Prof. Land Surveyor  
 Certificate No. 2077

Kittitas County Engineer

UNPLATTED



SCALE 1"=100'

\*Concrete Monument's Down 12"  
 All property corners have  
 3/4" Iron Pipe in Place

**RECEIVED**  
 MAY 20 2010

Kittitas Co. CDS

U.S. FOREST SERVICE  
 ED. 16 2236 A. 8275  
 VOL. 128  
 PAGE 968-977  
 A.K. 10395001

See Section Cor.  
 Field Stone Chained  
 to Corner Mark  
 on Stone

C.M. ST. P & P R.R. CO.

TUNNEL

SHEET 2 OF 2 SHEETS


HYAK ESTATES V. 4 P. 36 - 37

4-45

RECEIVED  
MAY 20 2020  
Kittitas Co. CDS



# Kittitas Title and Escrow, LLC

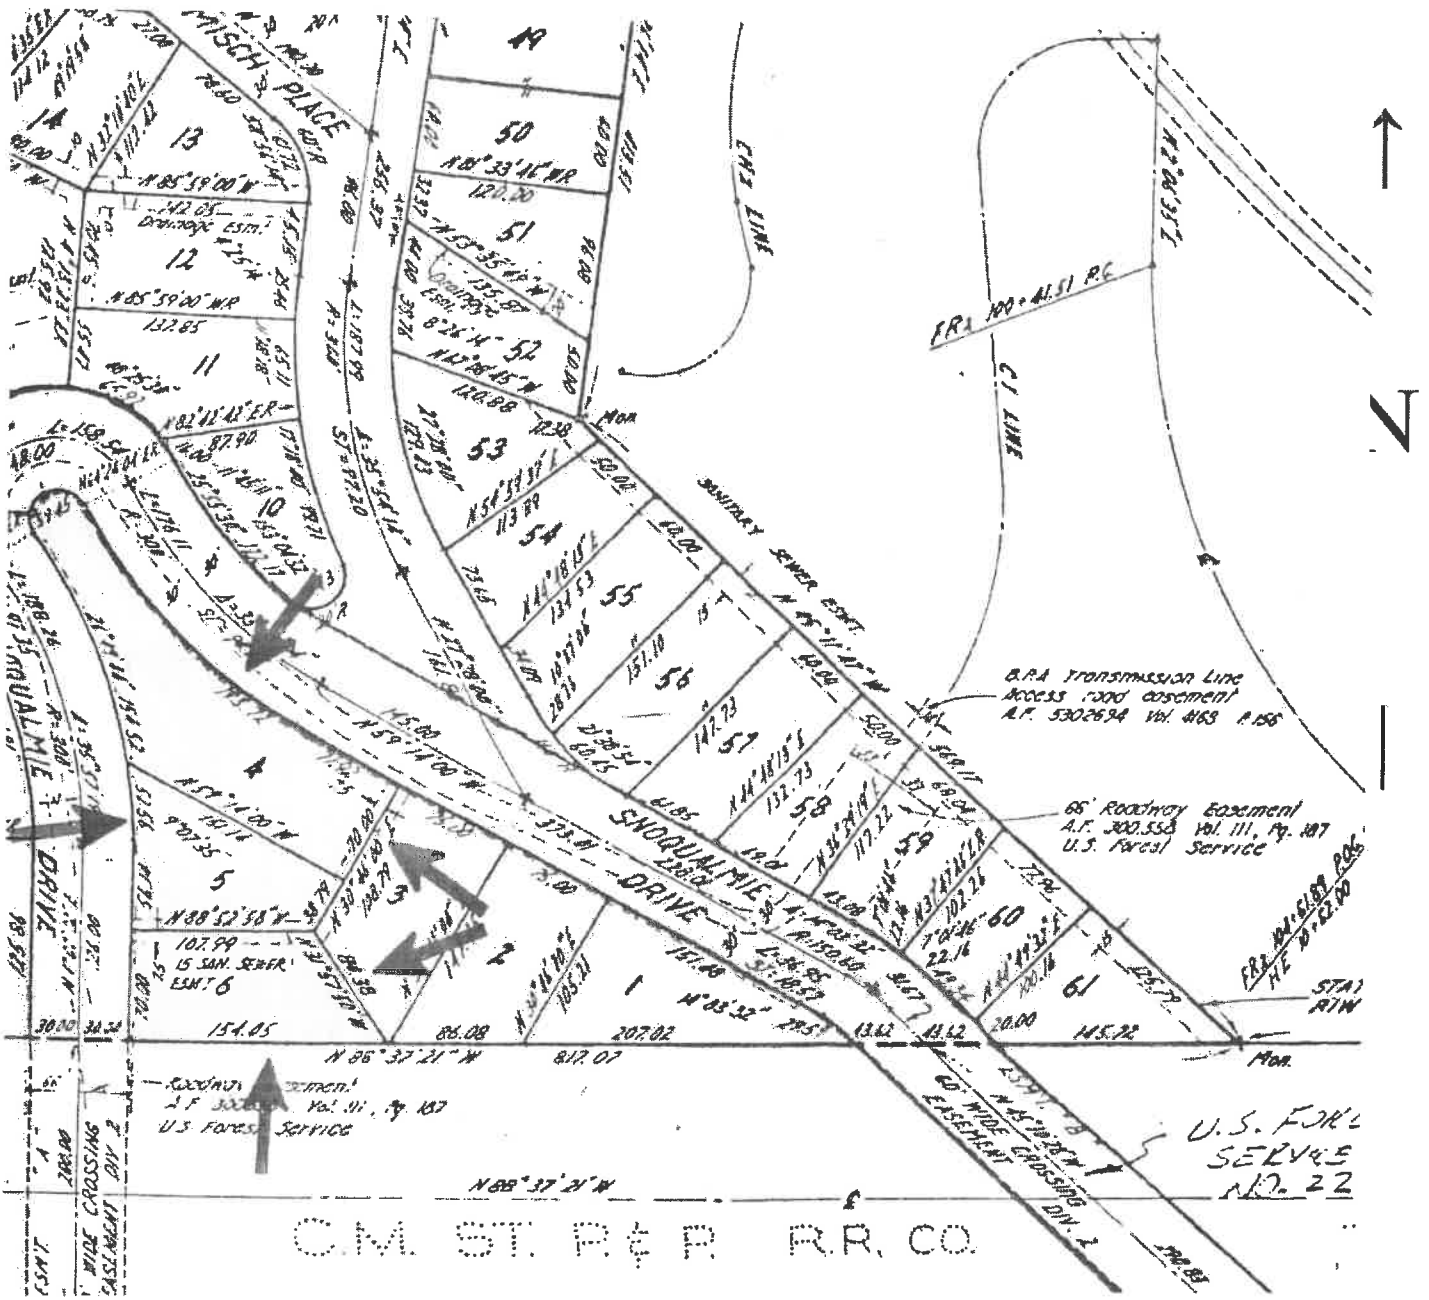

This sketch is furnished solely for the purpose of assisting in locating the described premises. The company assumes no liability for any inaccuracies or delineations. Consult the record or a licensed surveyor for representations of actual property boundaries.