


OFFICE COPY  
MAY 09 2015  
KITITAS COUNTY  
CDS

# SWAUK CREEK

1"=50'-0"  
4-18-07 KBA  
CONCEPTUAL  
DRAWING

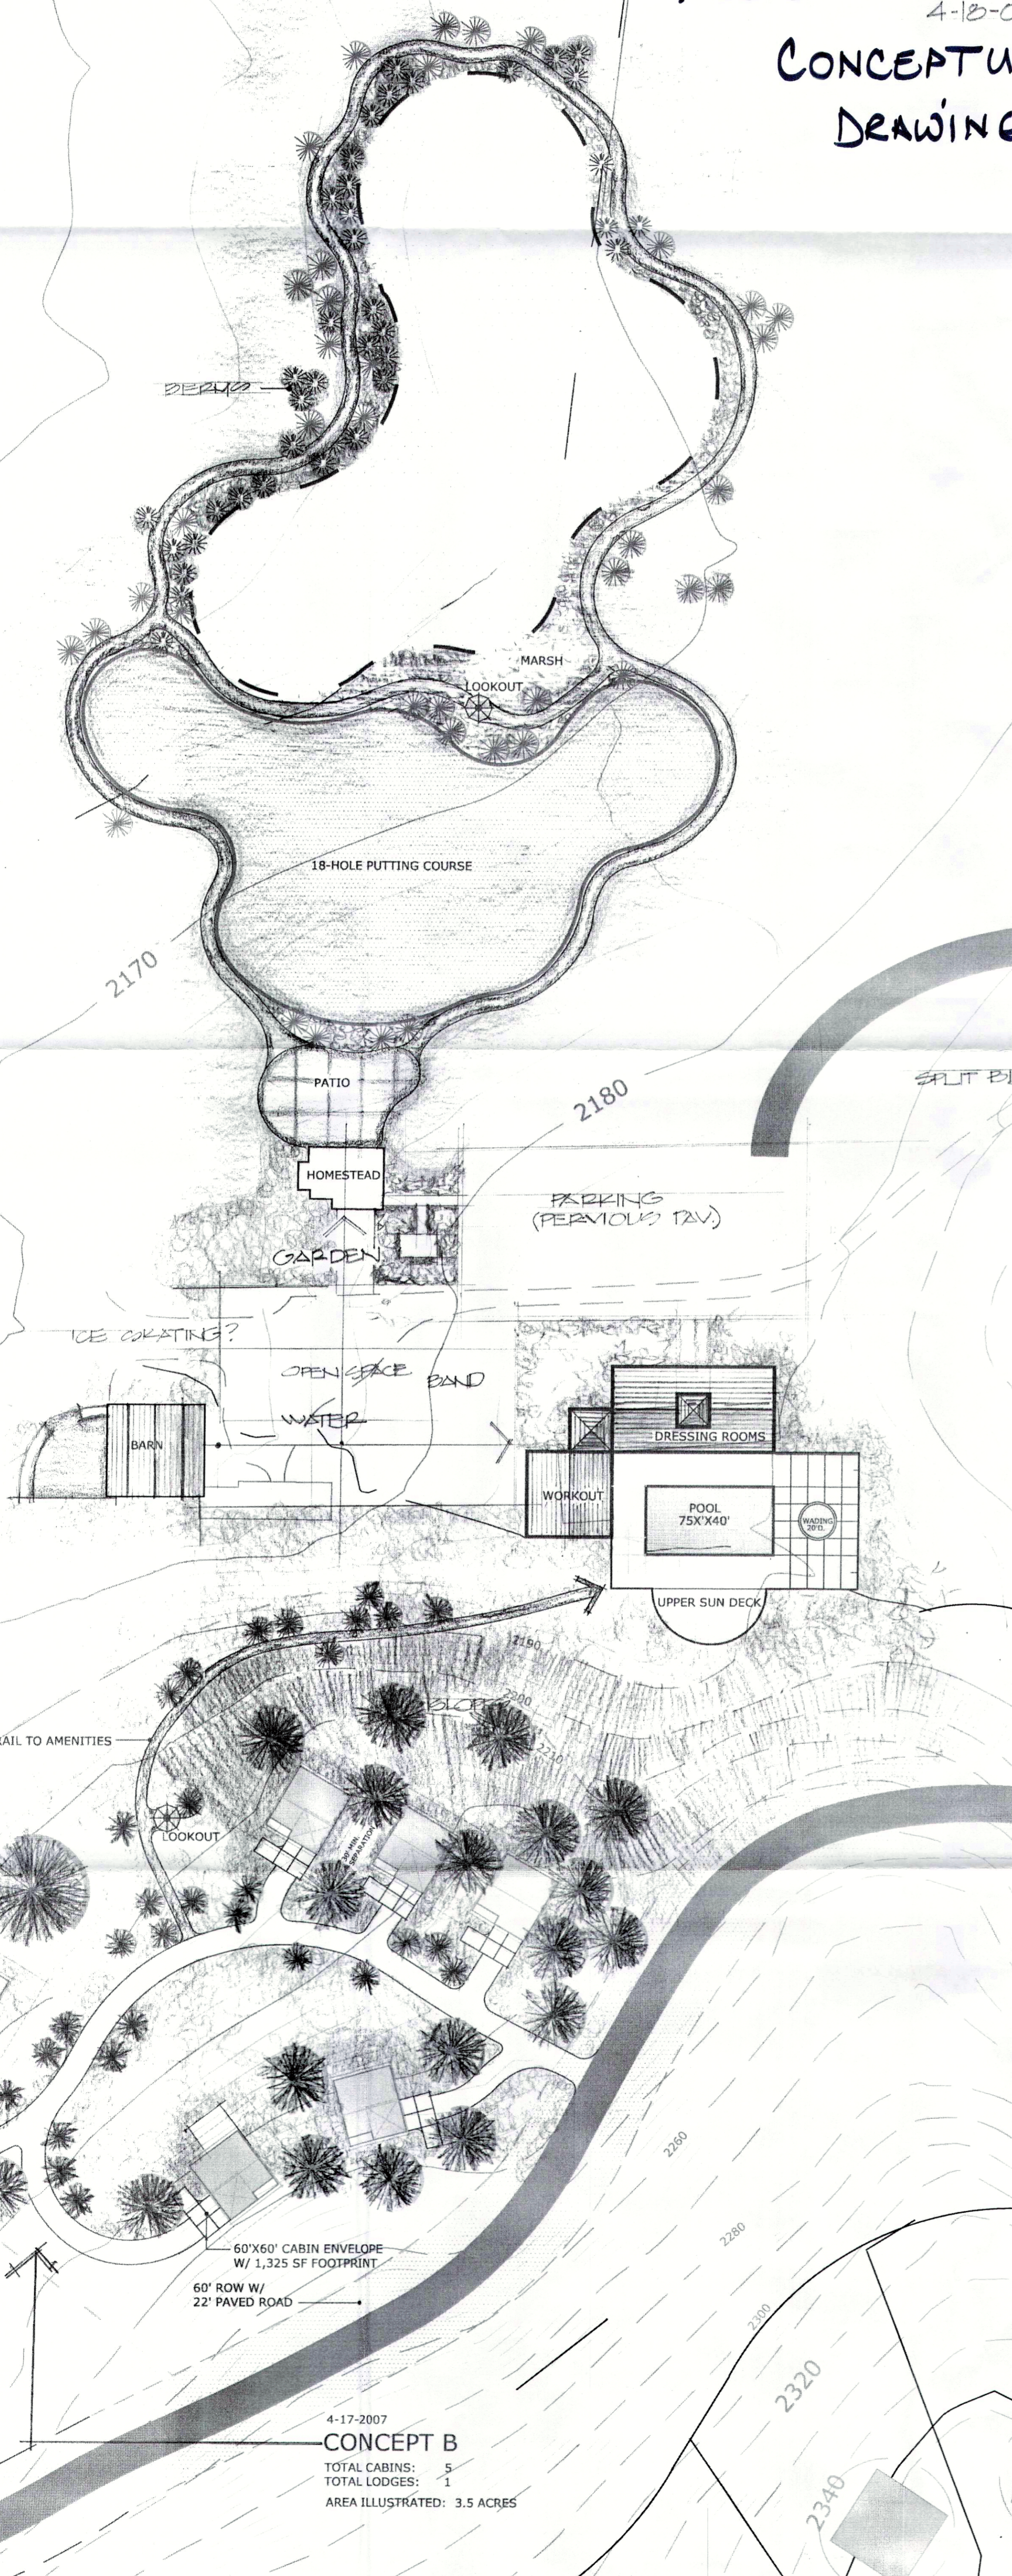

4-17-2007  
**CONCEPT B**  
TOTAL CABINS: 5  
TOTAL LODGES: 1  
AREA ILLUSTRATED: 3.5 ACRES

