


SHEET <u>1</u>	DATE: 8/18/06
	REVISIONS:
OF <u>3</u>	

EVERGREEN VALLEY UTILITIES
P.O. BOX 808
CLE ELUM, WASHINGTON 98922
PH: (509) 304-9834

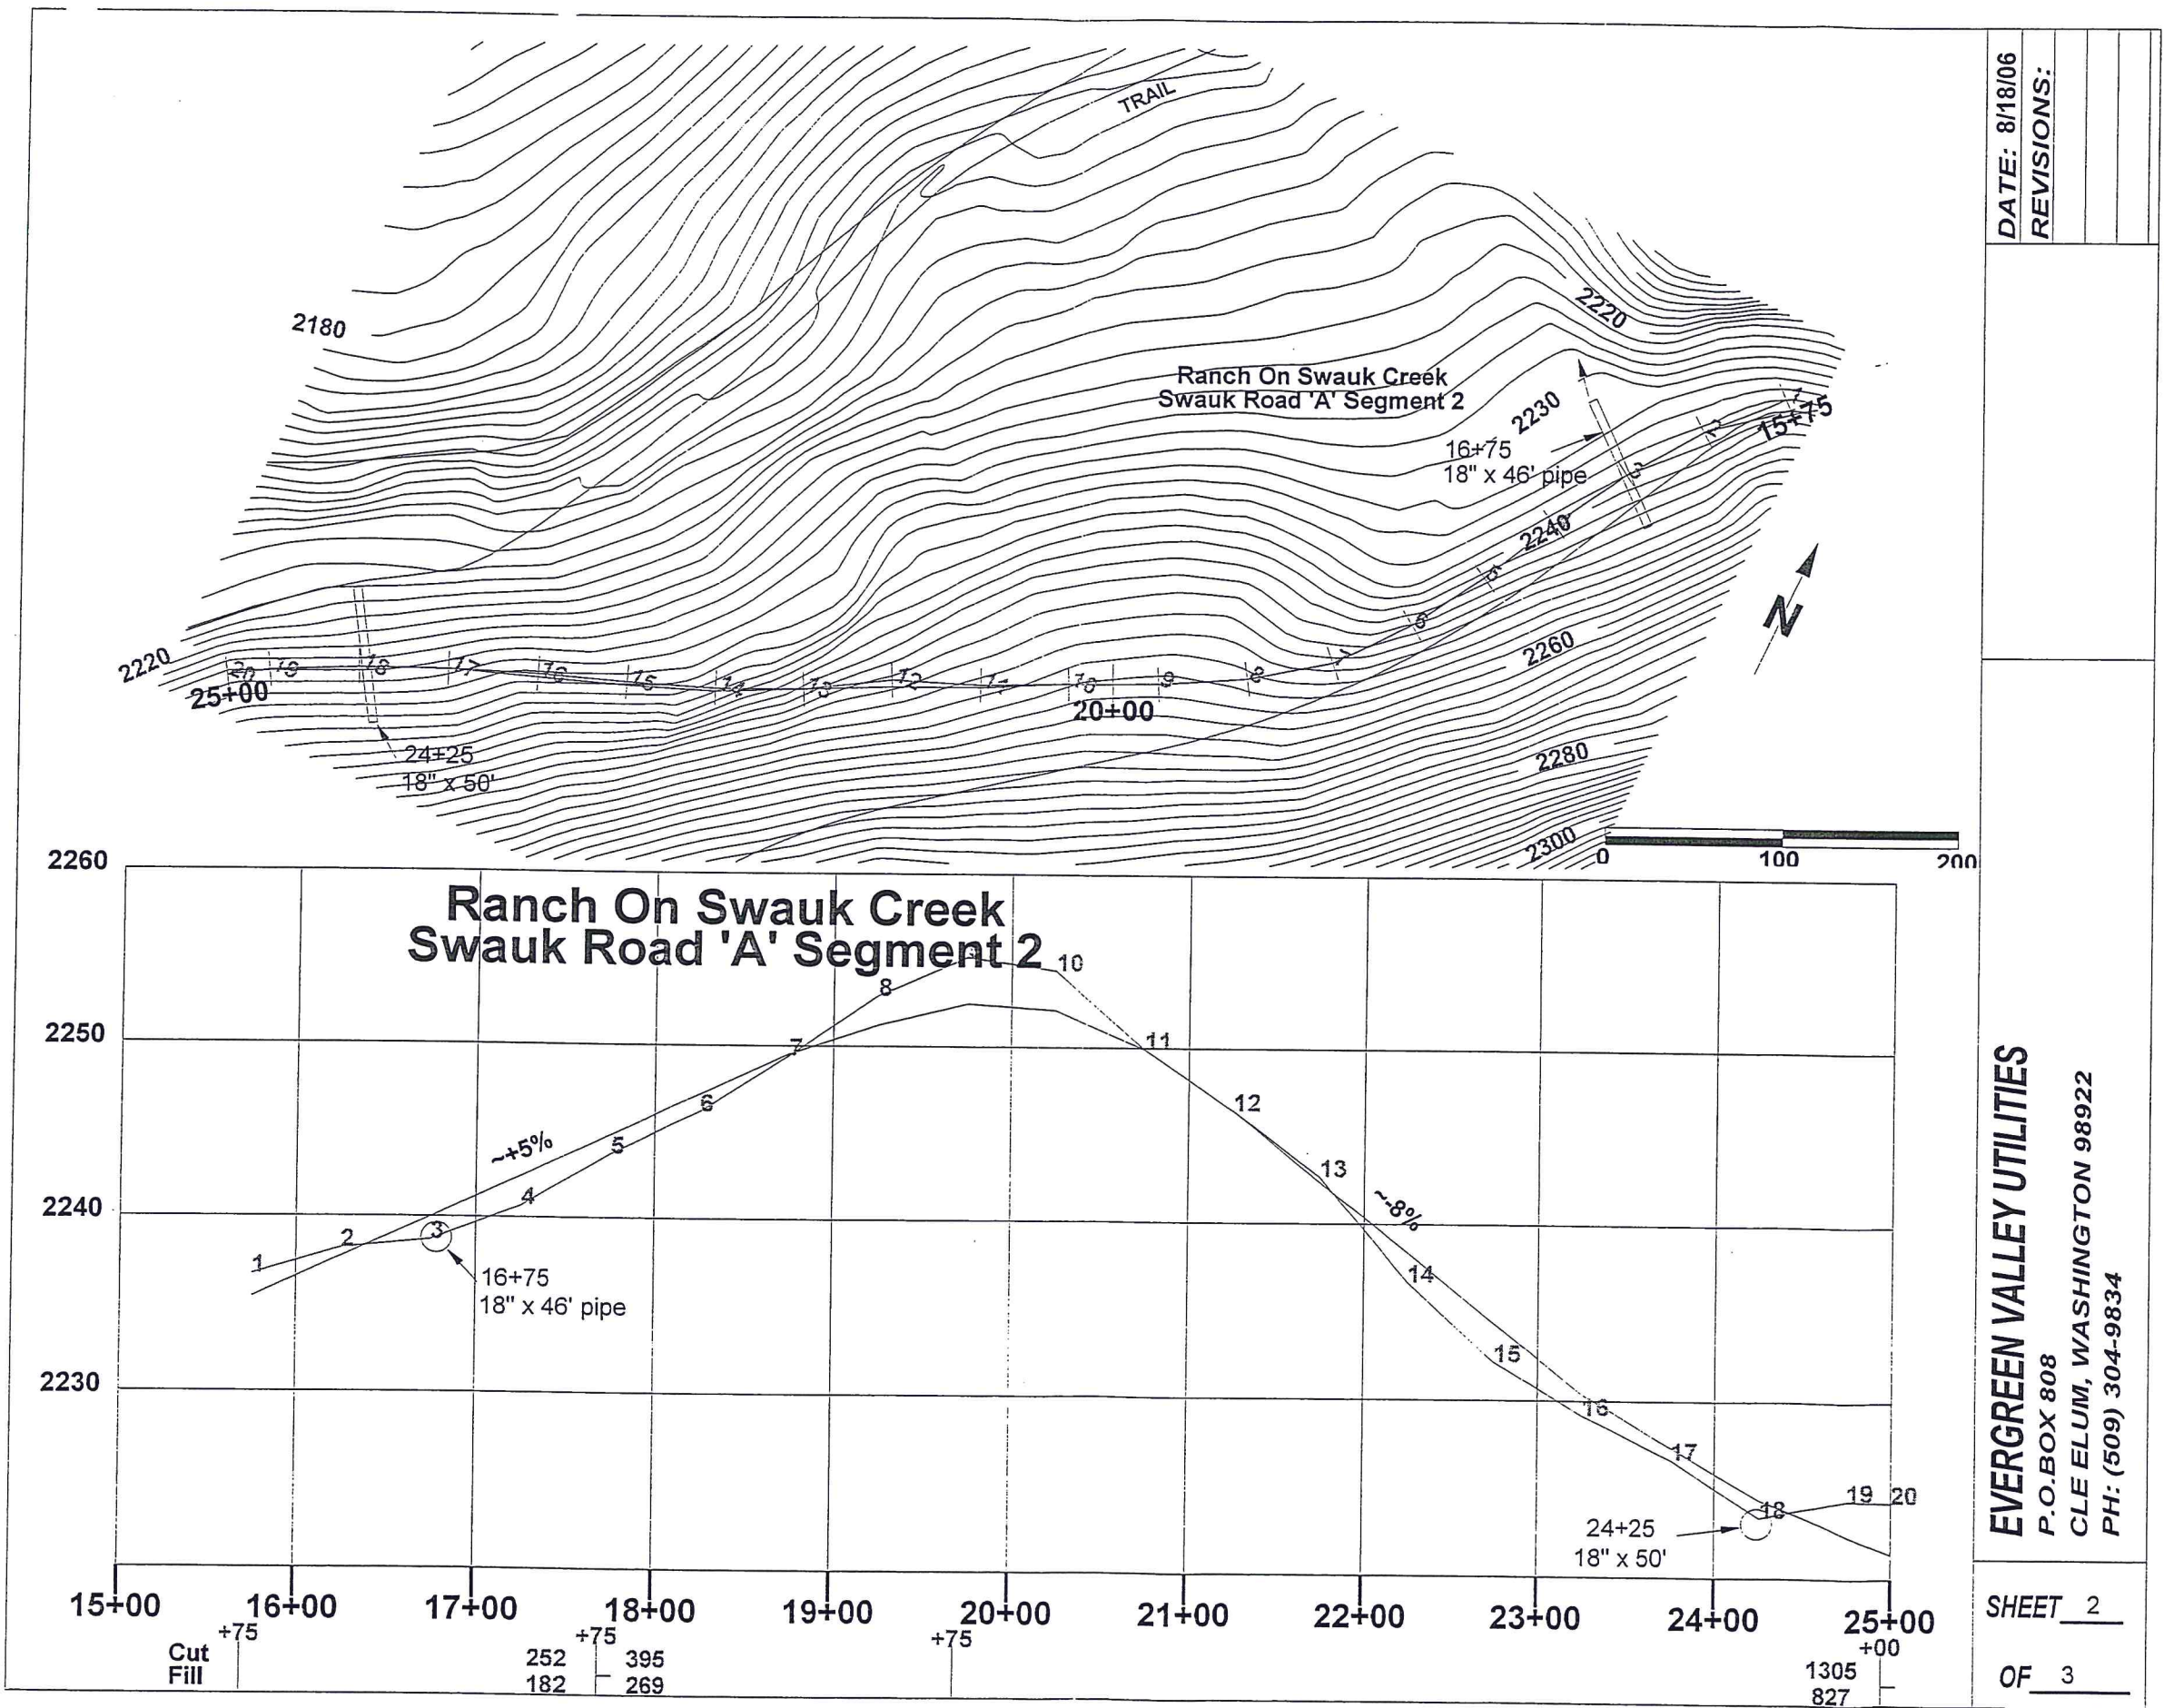


DATE: 8/18/06
 REVISIONS:


EVERGREEN VALLEY UTILITIES
 P.O. BOX 808
 CLE ELUM, WASHINGTON 98922
 PH: (509) 304-9834

SHEET 2
 OF 3

Station	Cut	Fill
15+00		
16+00	+75	
17+00		
18+00	252	395
19+00	182	269
20+00	+75	
21+00		
22+00		
23+00		
24+00		
25+00		
Total	1305	827

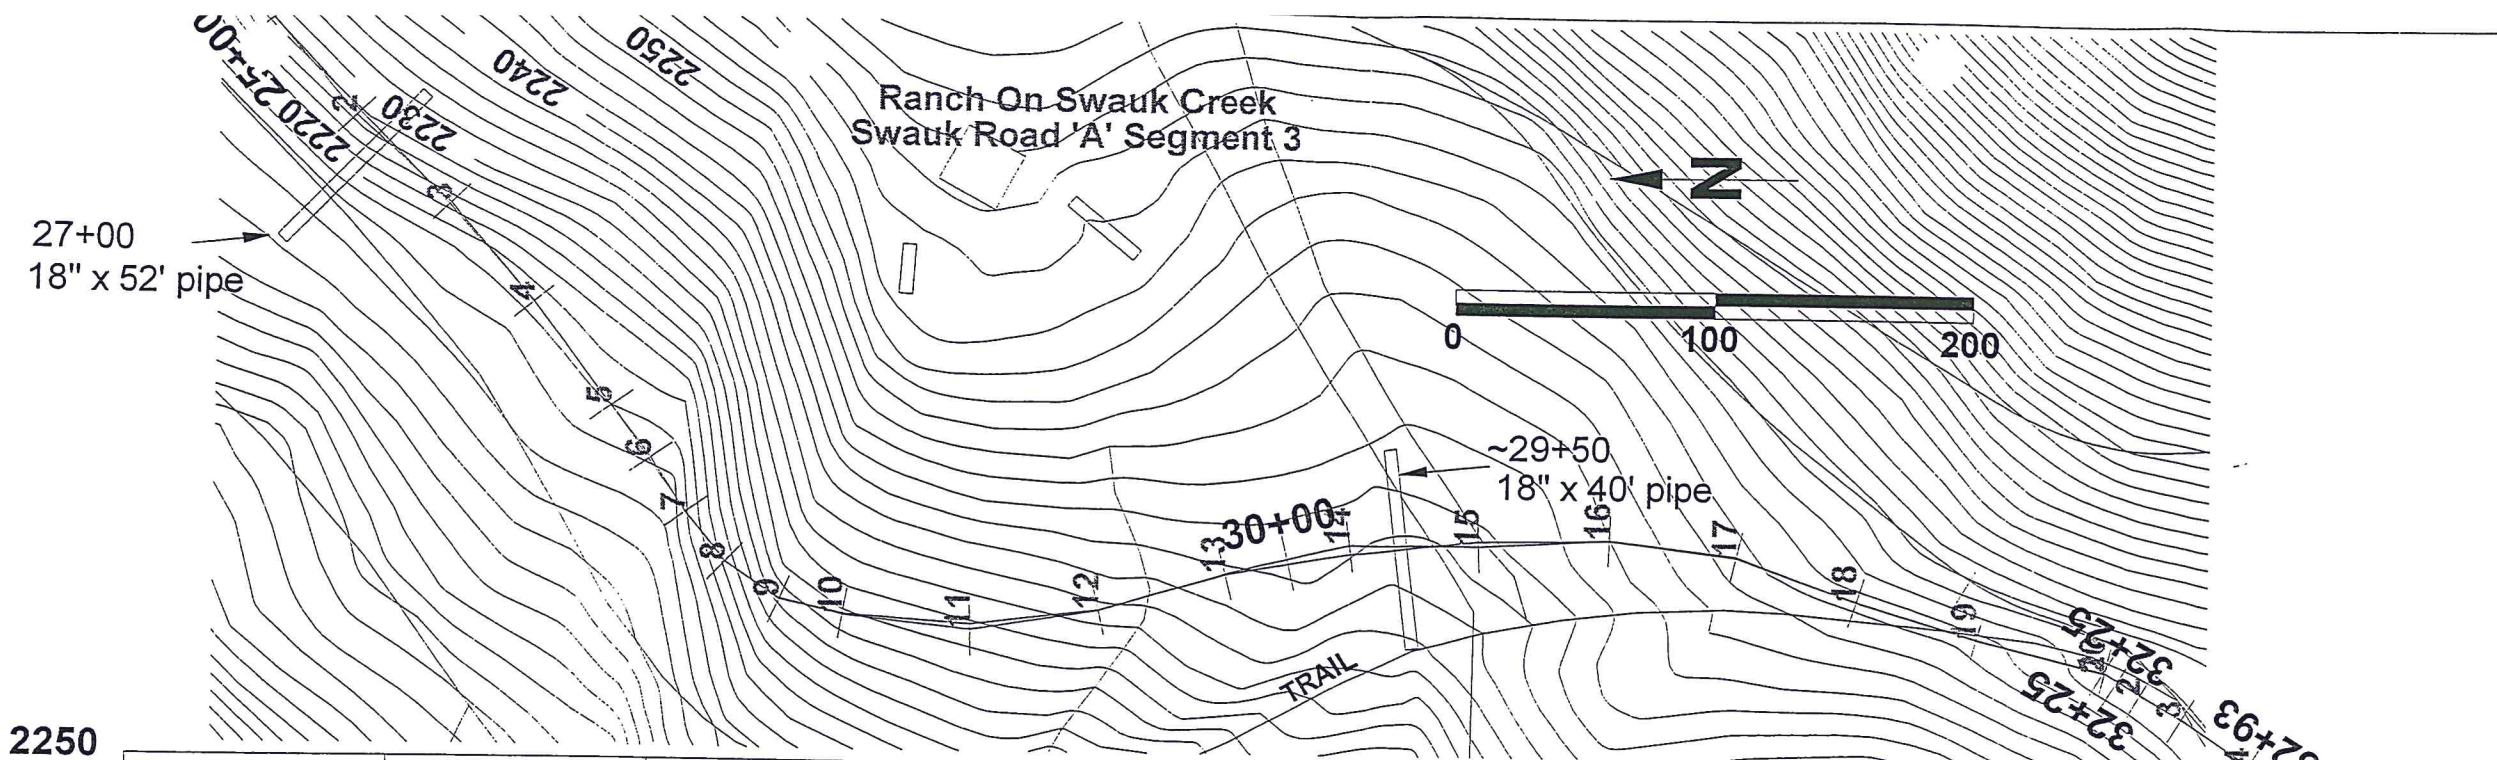

**Ranch On Swauk Creek
Swauk Road 'A' Segment 3
8/9/2006 3:27:14 PM**

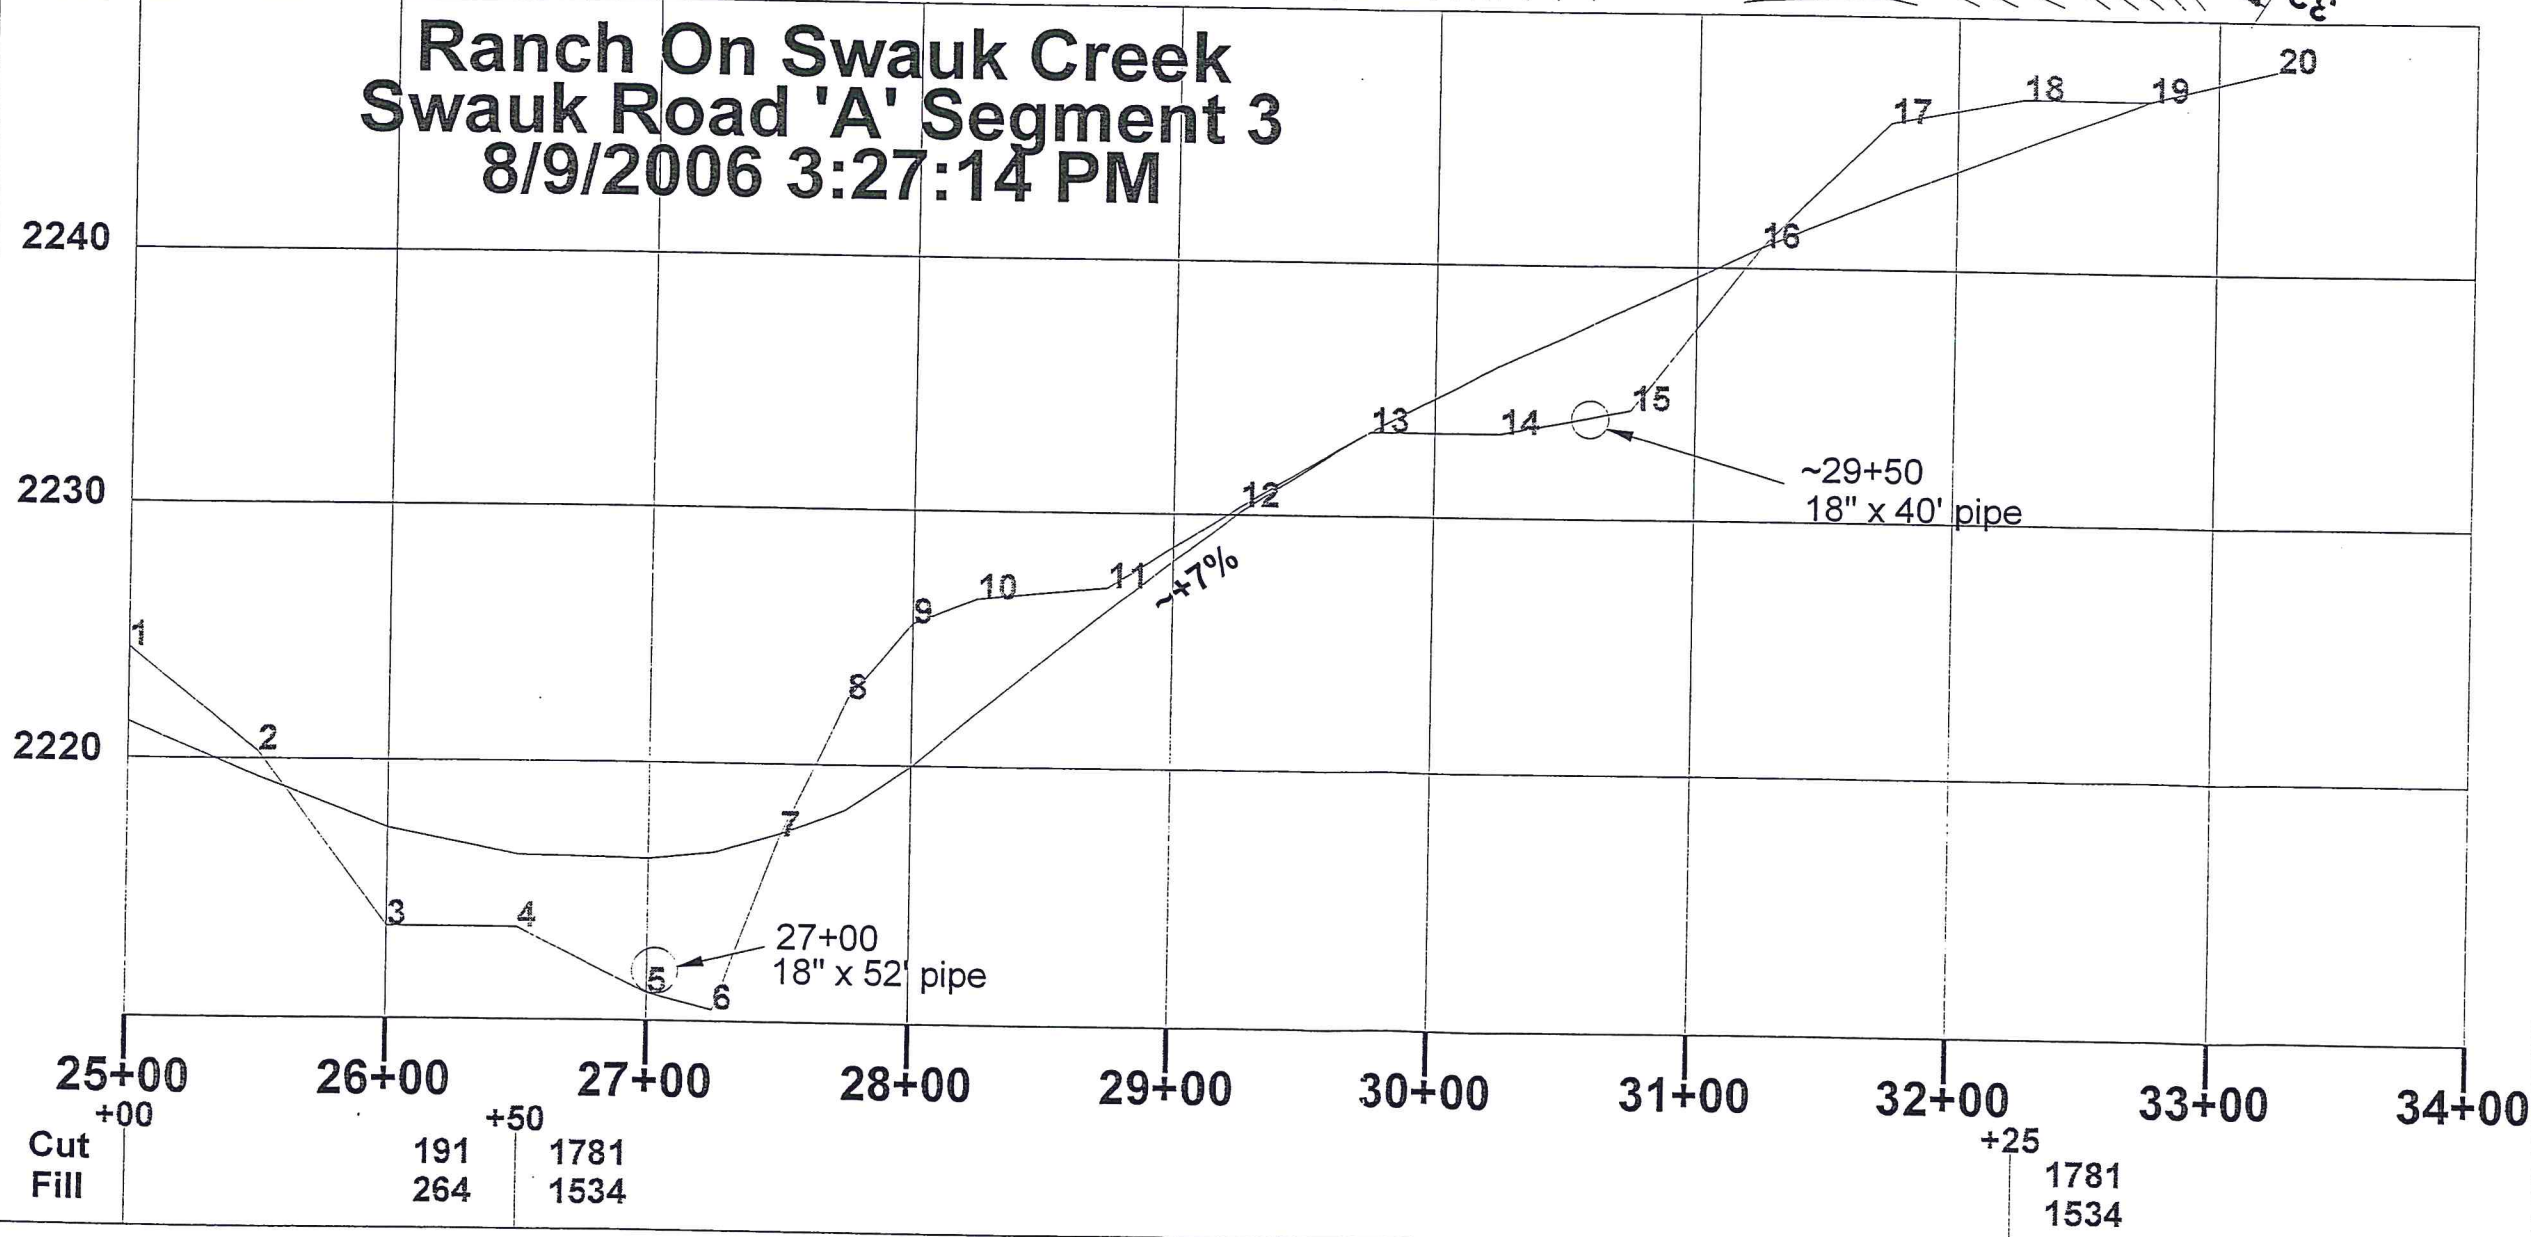

25+00	26+00	27+00	28+00	29+00	30+00	31+00	32+00	33+00	34+00
+00		+50					+25		
Cut		191					1781		
Fill		264					1534		

DATE:	
REVISIONS:	

EVERGREEN VALLEY UTILITIES
P.O. BOX 808
CLE ELUM, WASHINGTON 98922
PH: (509) 304-9834