


SCALE: 1"=300'



SERVICE AREA

SERVICE AREA

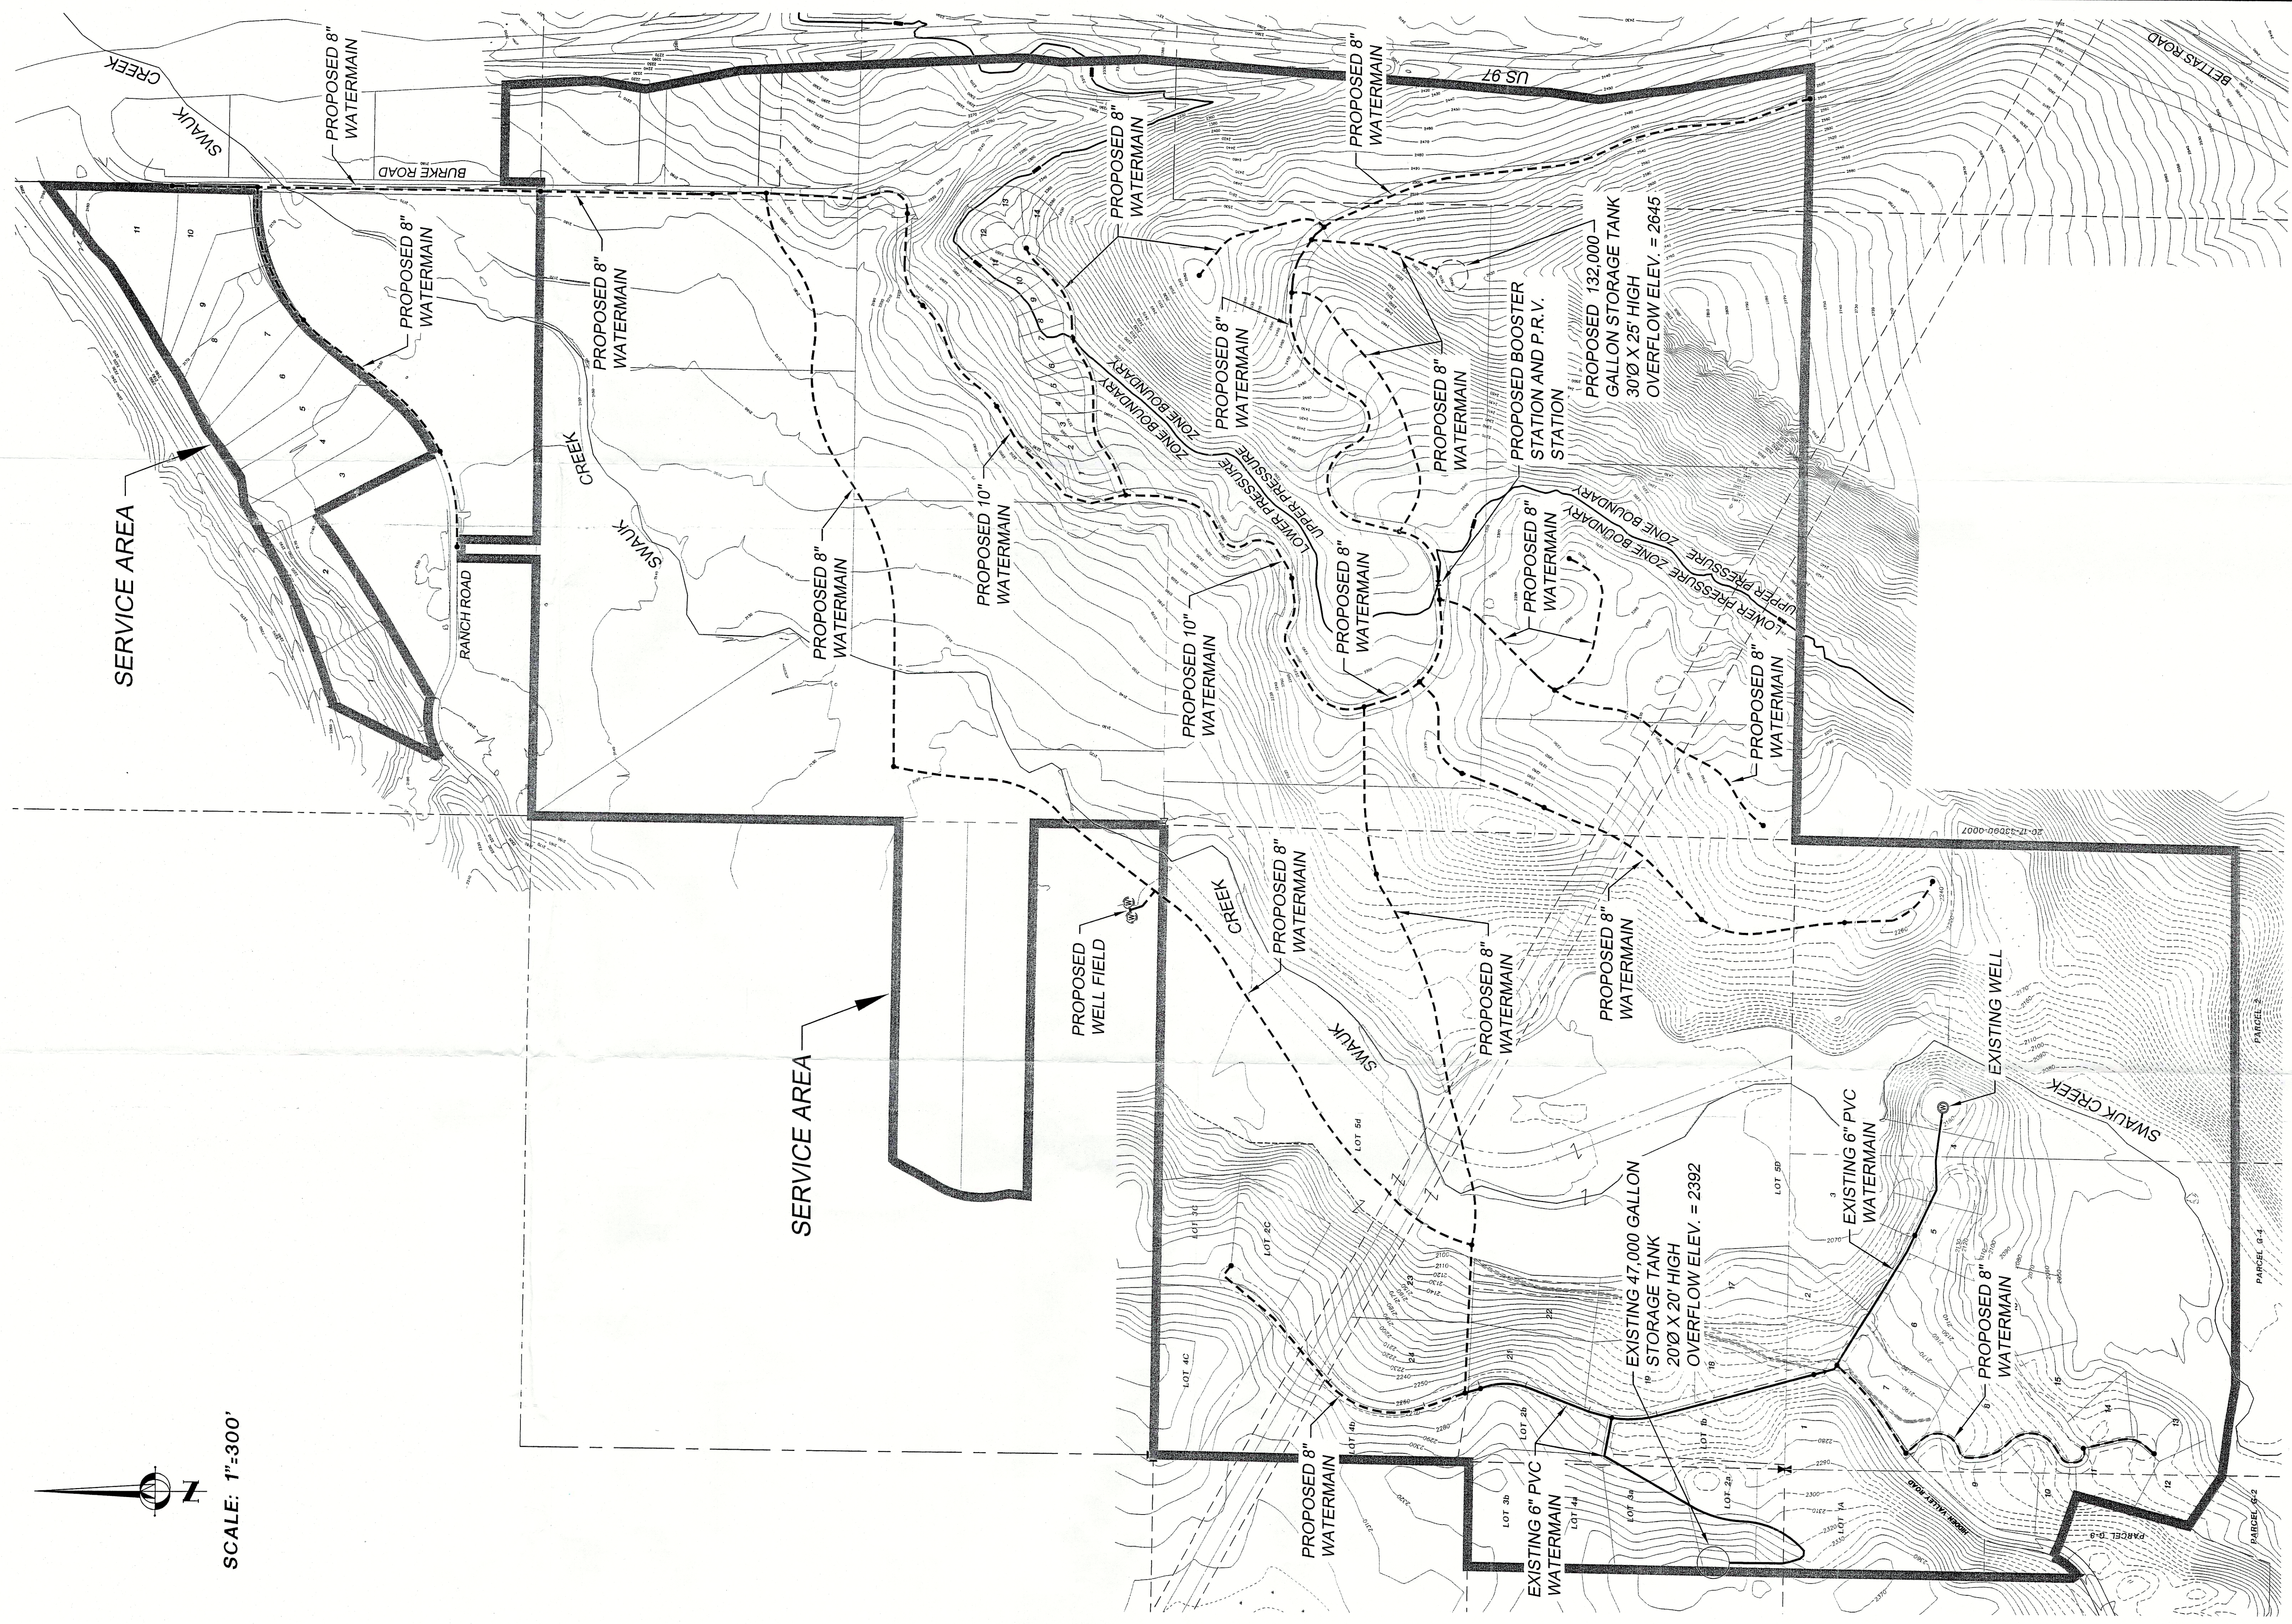

108 EAST 2ND STREET  
CLE ELUM, WA 98922  
PHONE: (509) 674-7433  
FAX: (509) 674-7419

HIDDEN VALLEY  
WATER SYSTEM

IMPROVEMENT  
MAP