
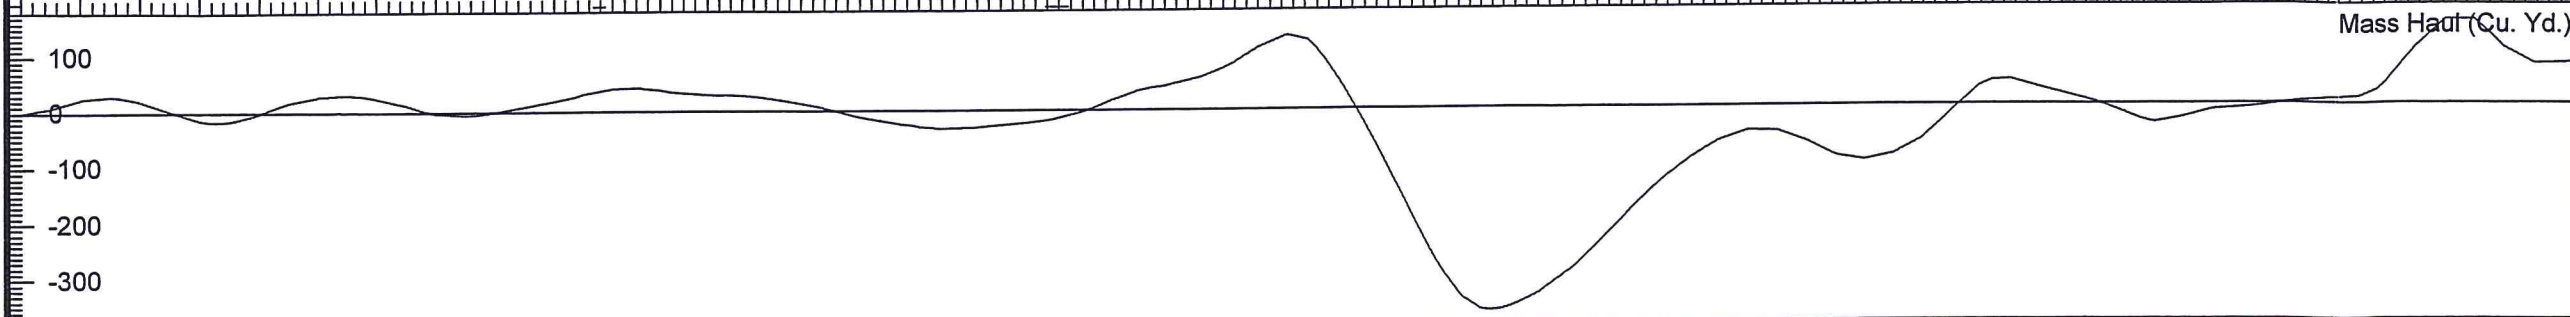
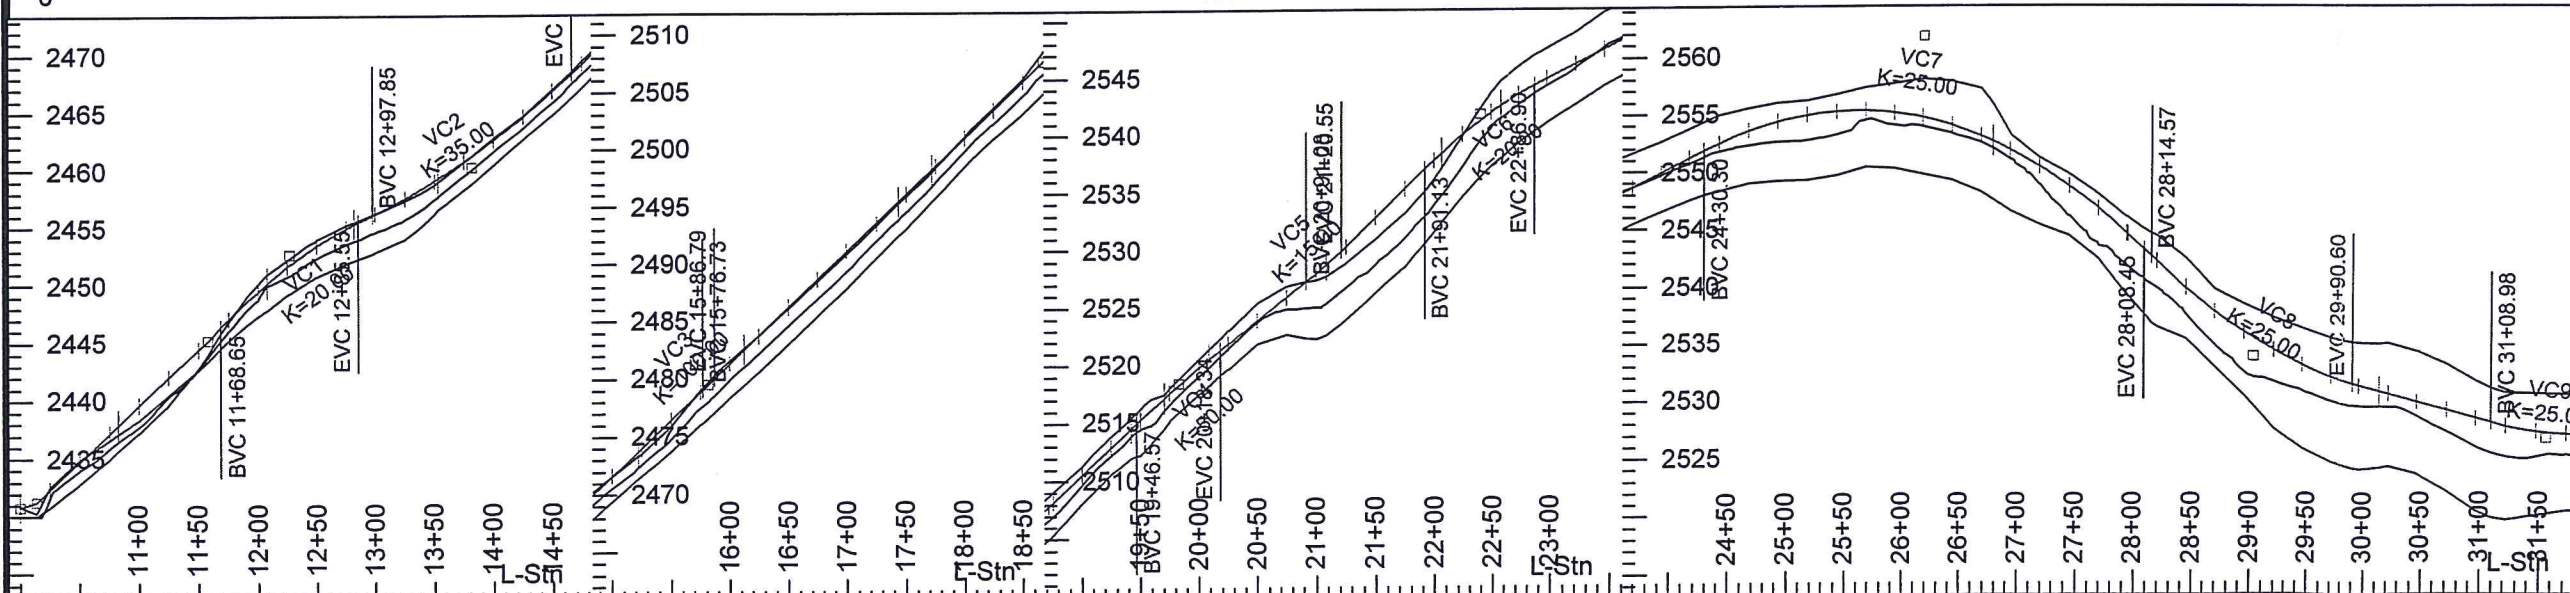


SWAUK ROAD B


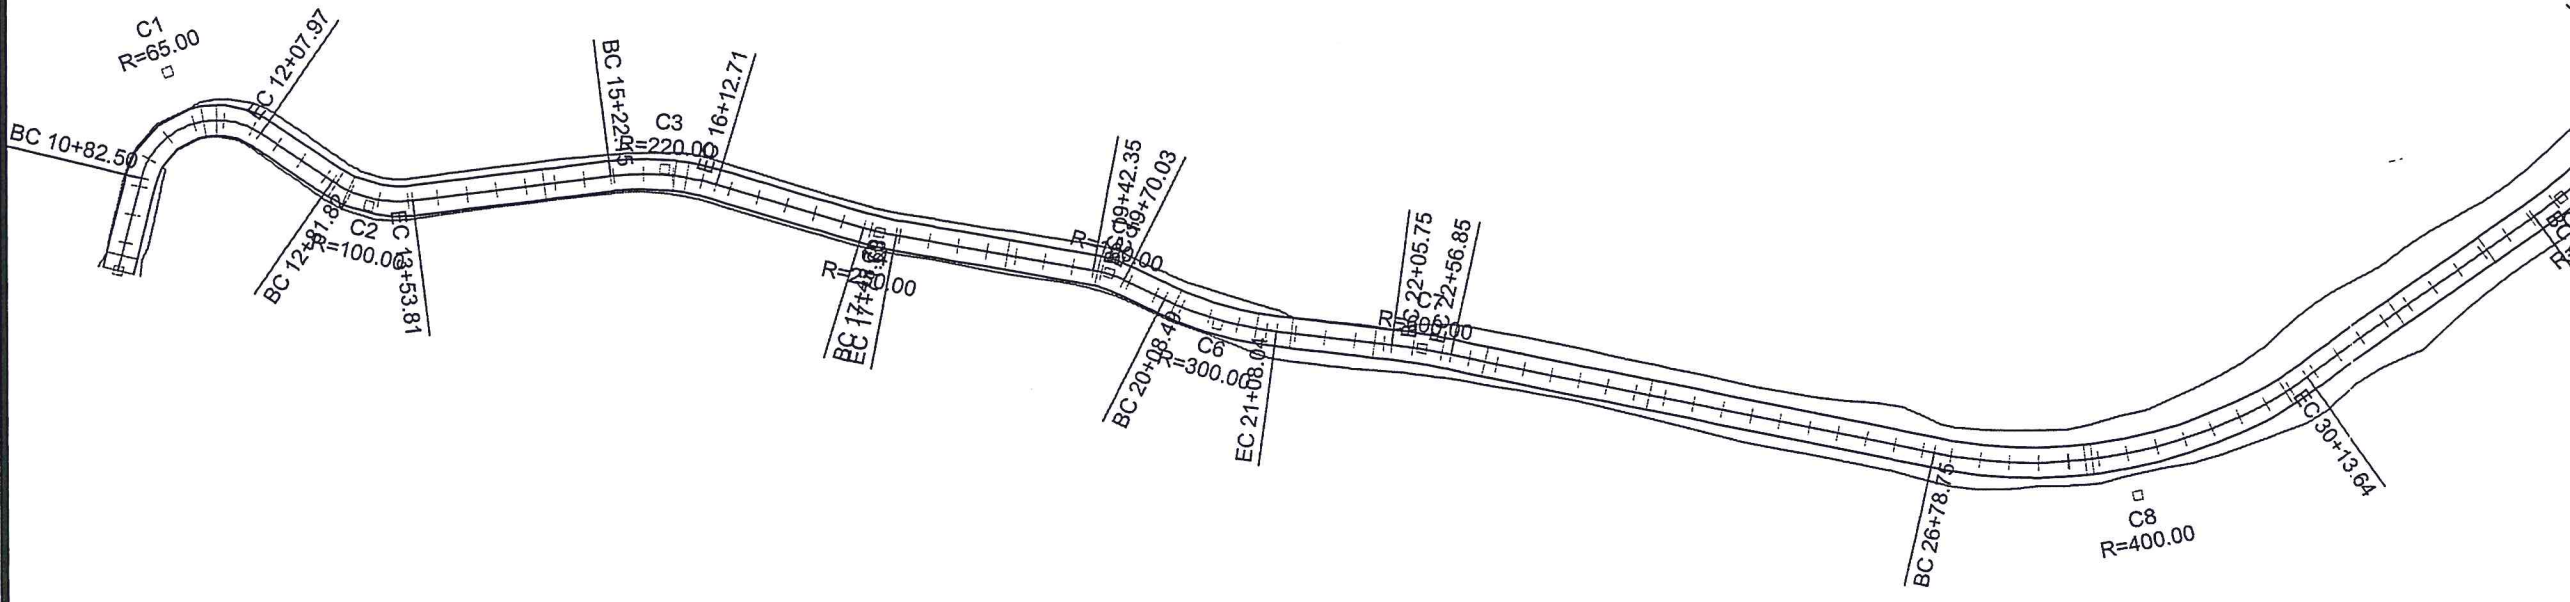


Date: 5/25/06	Updates:

EVERGREEN UTILITIES

P.O. Box 808
Cle Elum, WA. 98922
(509) 304-9834

SWAUK ROAD B



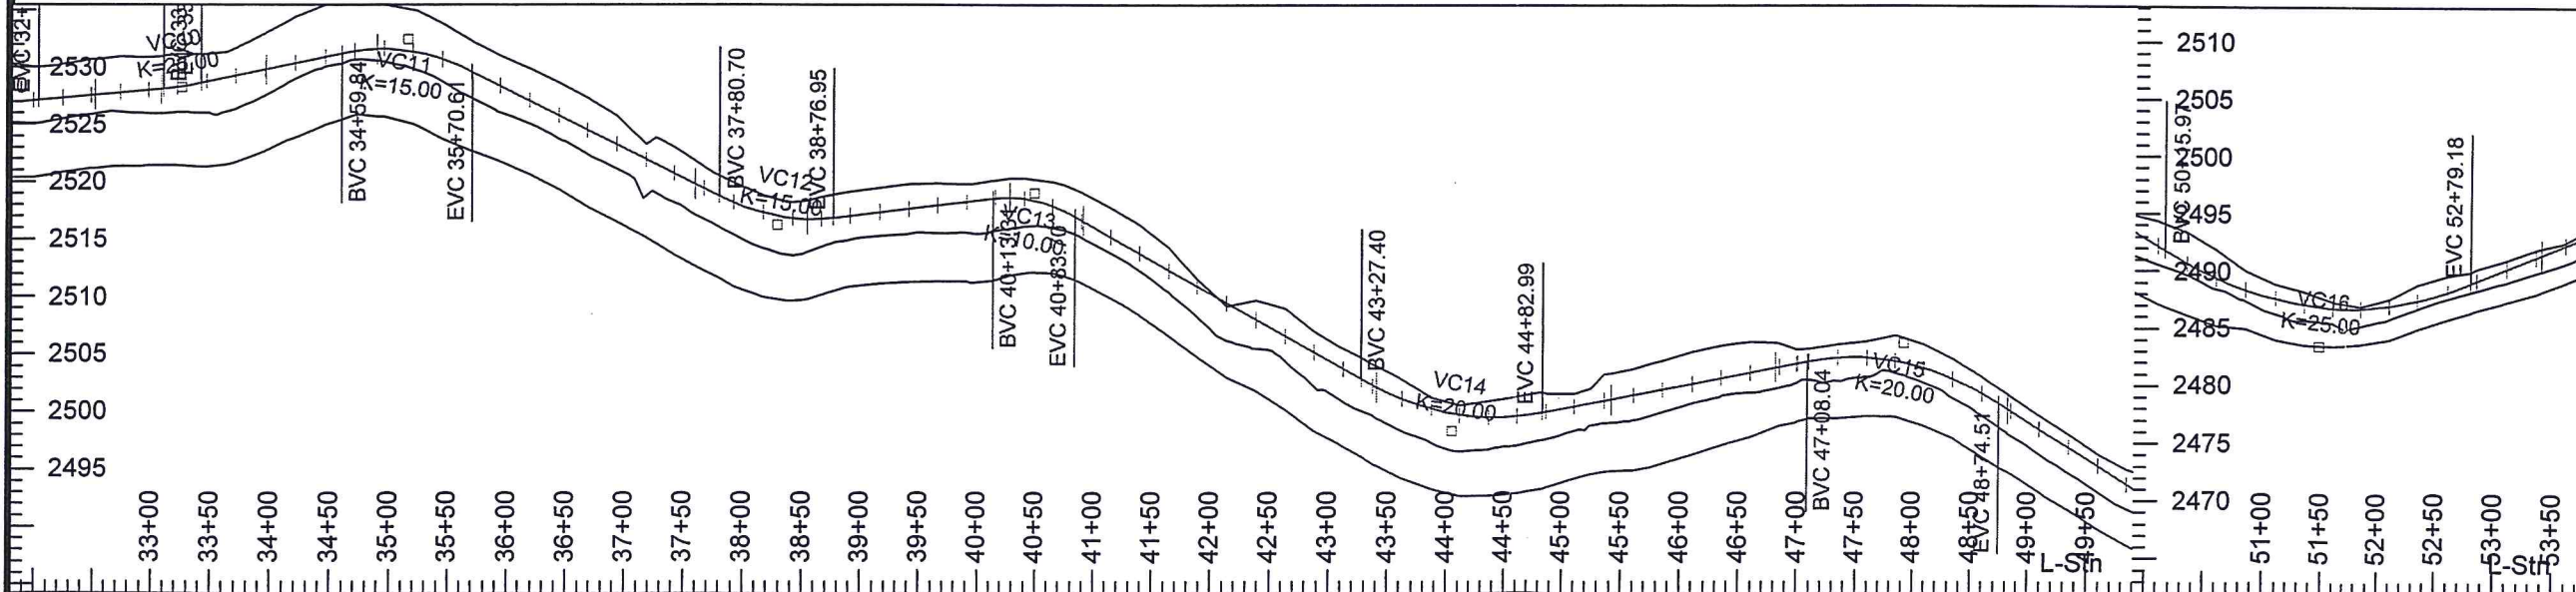
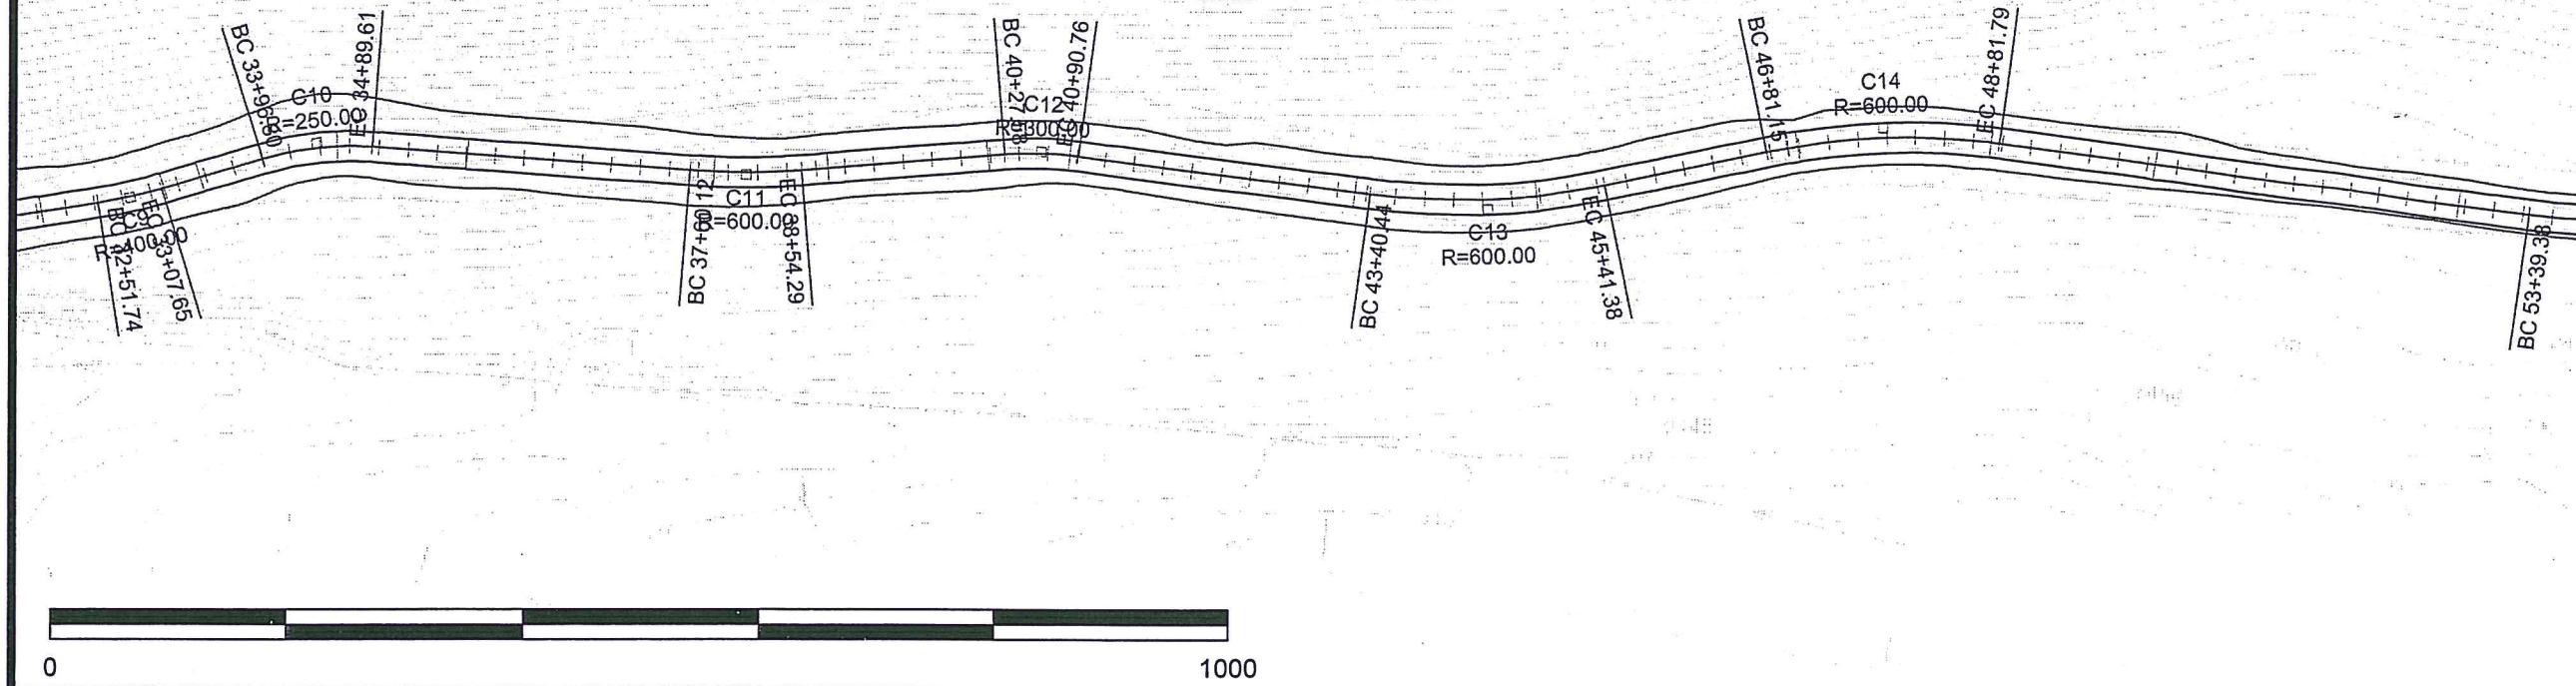


Date: 5/25/06

Updates:

EVERGREEN UTILITIES
P.O. Box 808
Cle Elum, WA. 98922
(509) 304-9834

SWAUK ROAD B

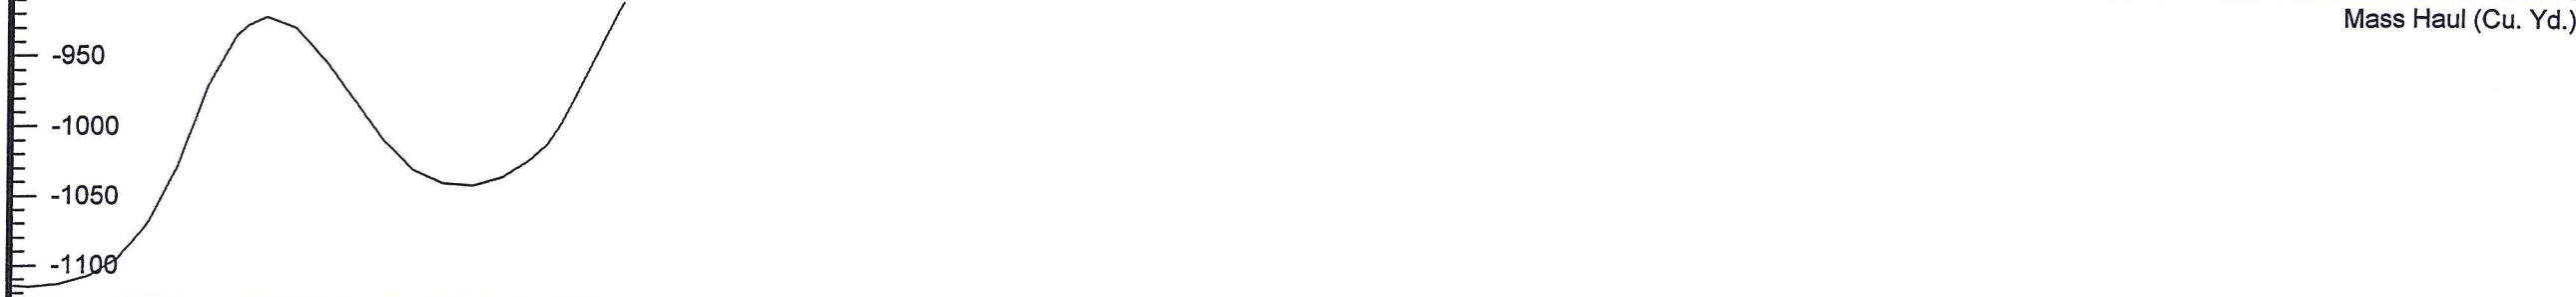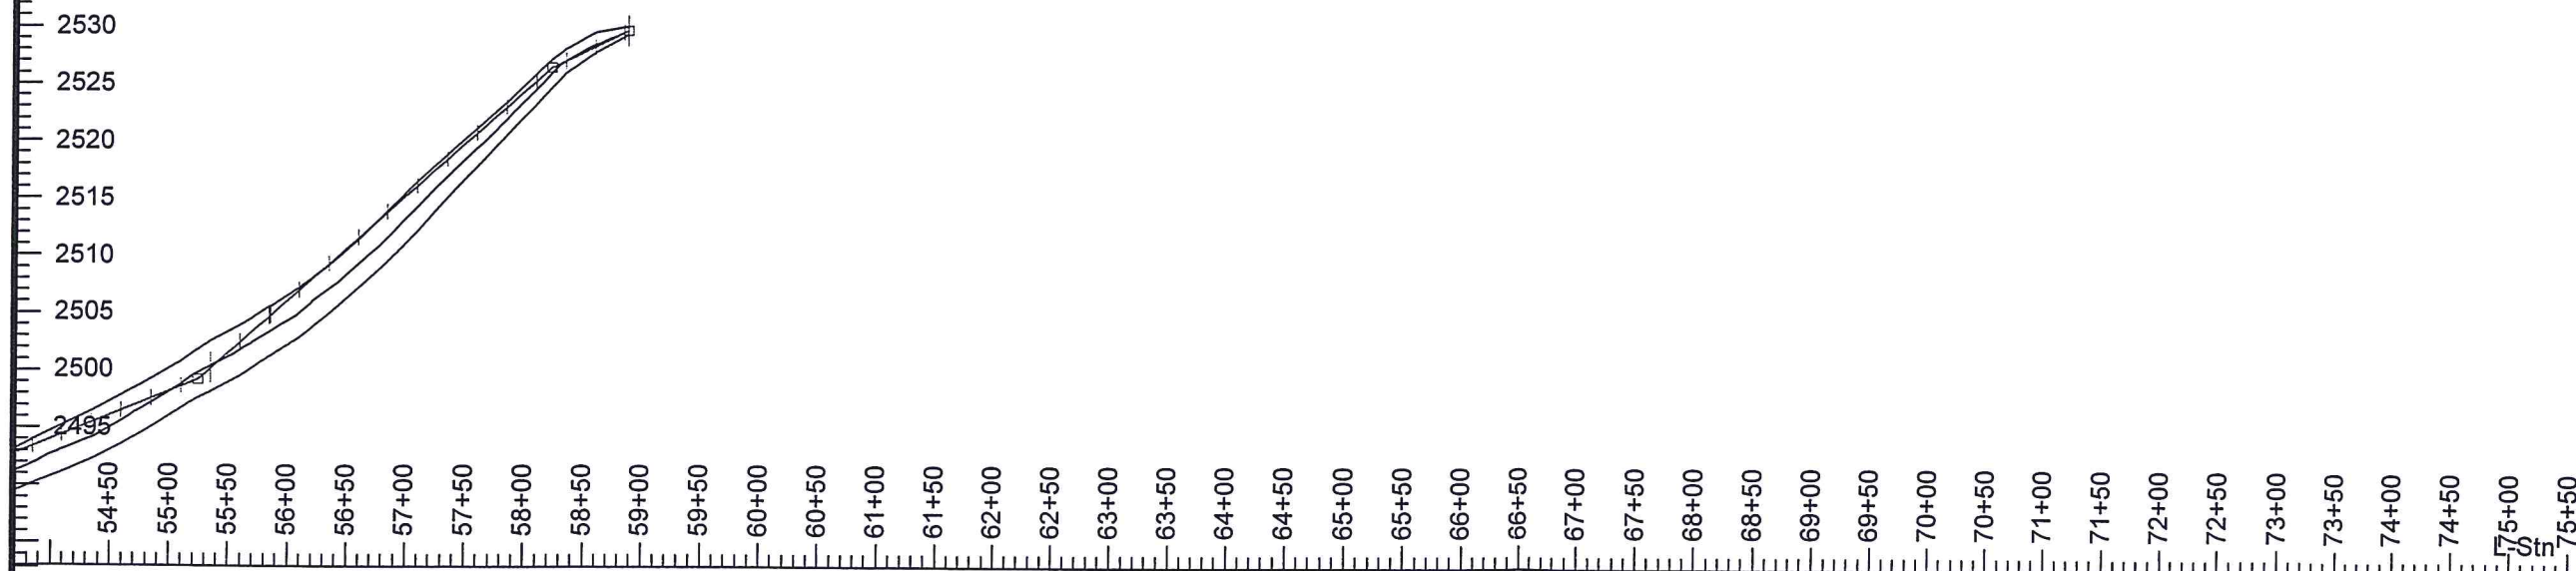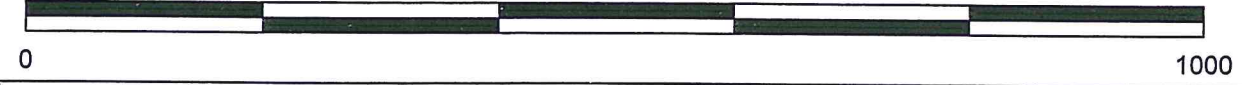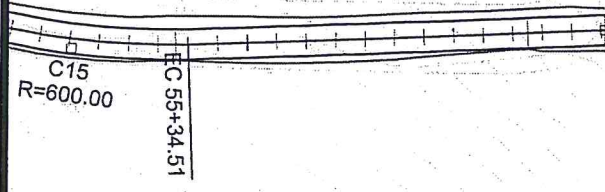

Date: 5/25/06
Updates:

EVERGREEN UTILITIES

P.O. Box 808
Cle Elum, WA. 98922
(509) 304-9834

Sheet 3
of 3