



SCALE  
1" = 5'

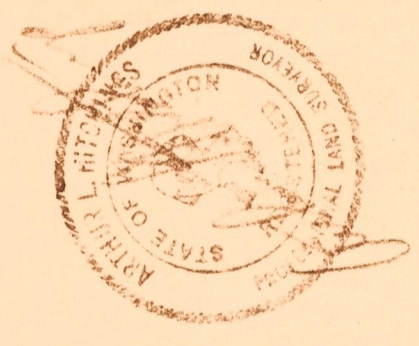

PROPOSED PLAN OF  
GRASSLANDS DIVISION NO. 1  
ARTHUR HITCHINGS AND ASSOCIATES  
SURVEYORS  
221 CENTRAL BLDG.  
SEATTLE, WASH.  
JOB NO. 1698

VERT. SCALE 1" = 5'  
HORIZ. SCALE 1" = 50'

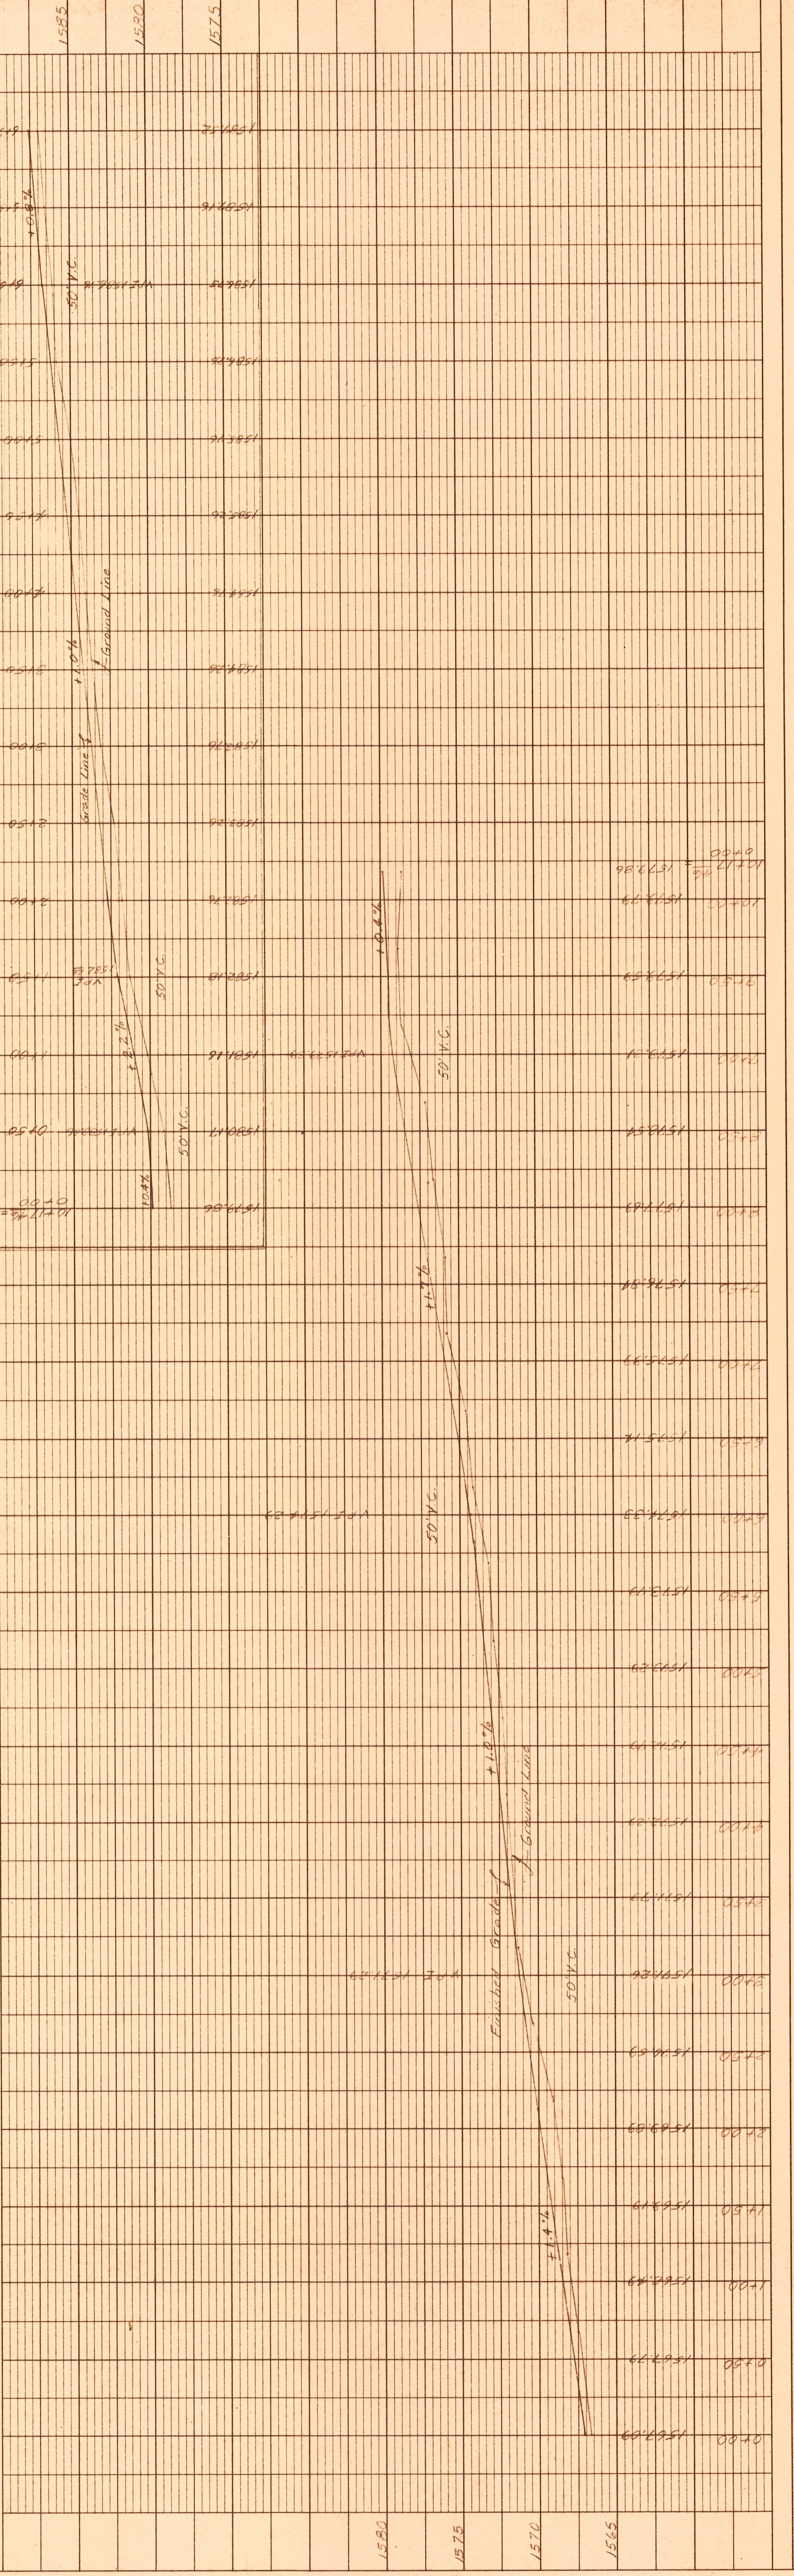

PLAN	
SURVEYED	DATE
NOTED	BY
GRADES CHECKED	
STRUCTURE NOTATIONS CHECKED	

PROFILE	
SURVEYED	DATE
NOTED	BY
GRADES CHECKED	
STRUCTURE NOTATIONS CHECKED	