


T. 18 N., R. 17 E.W.M.

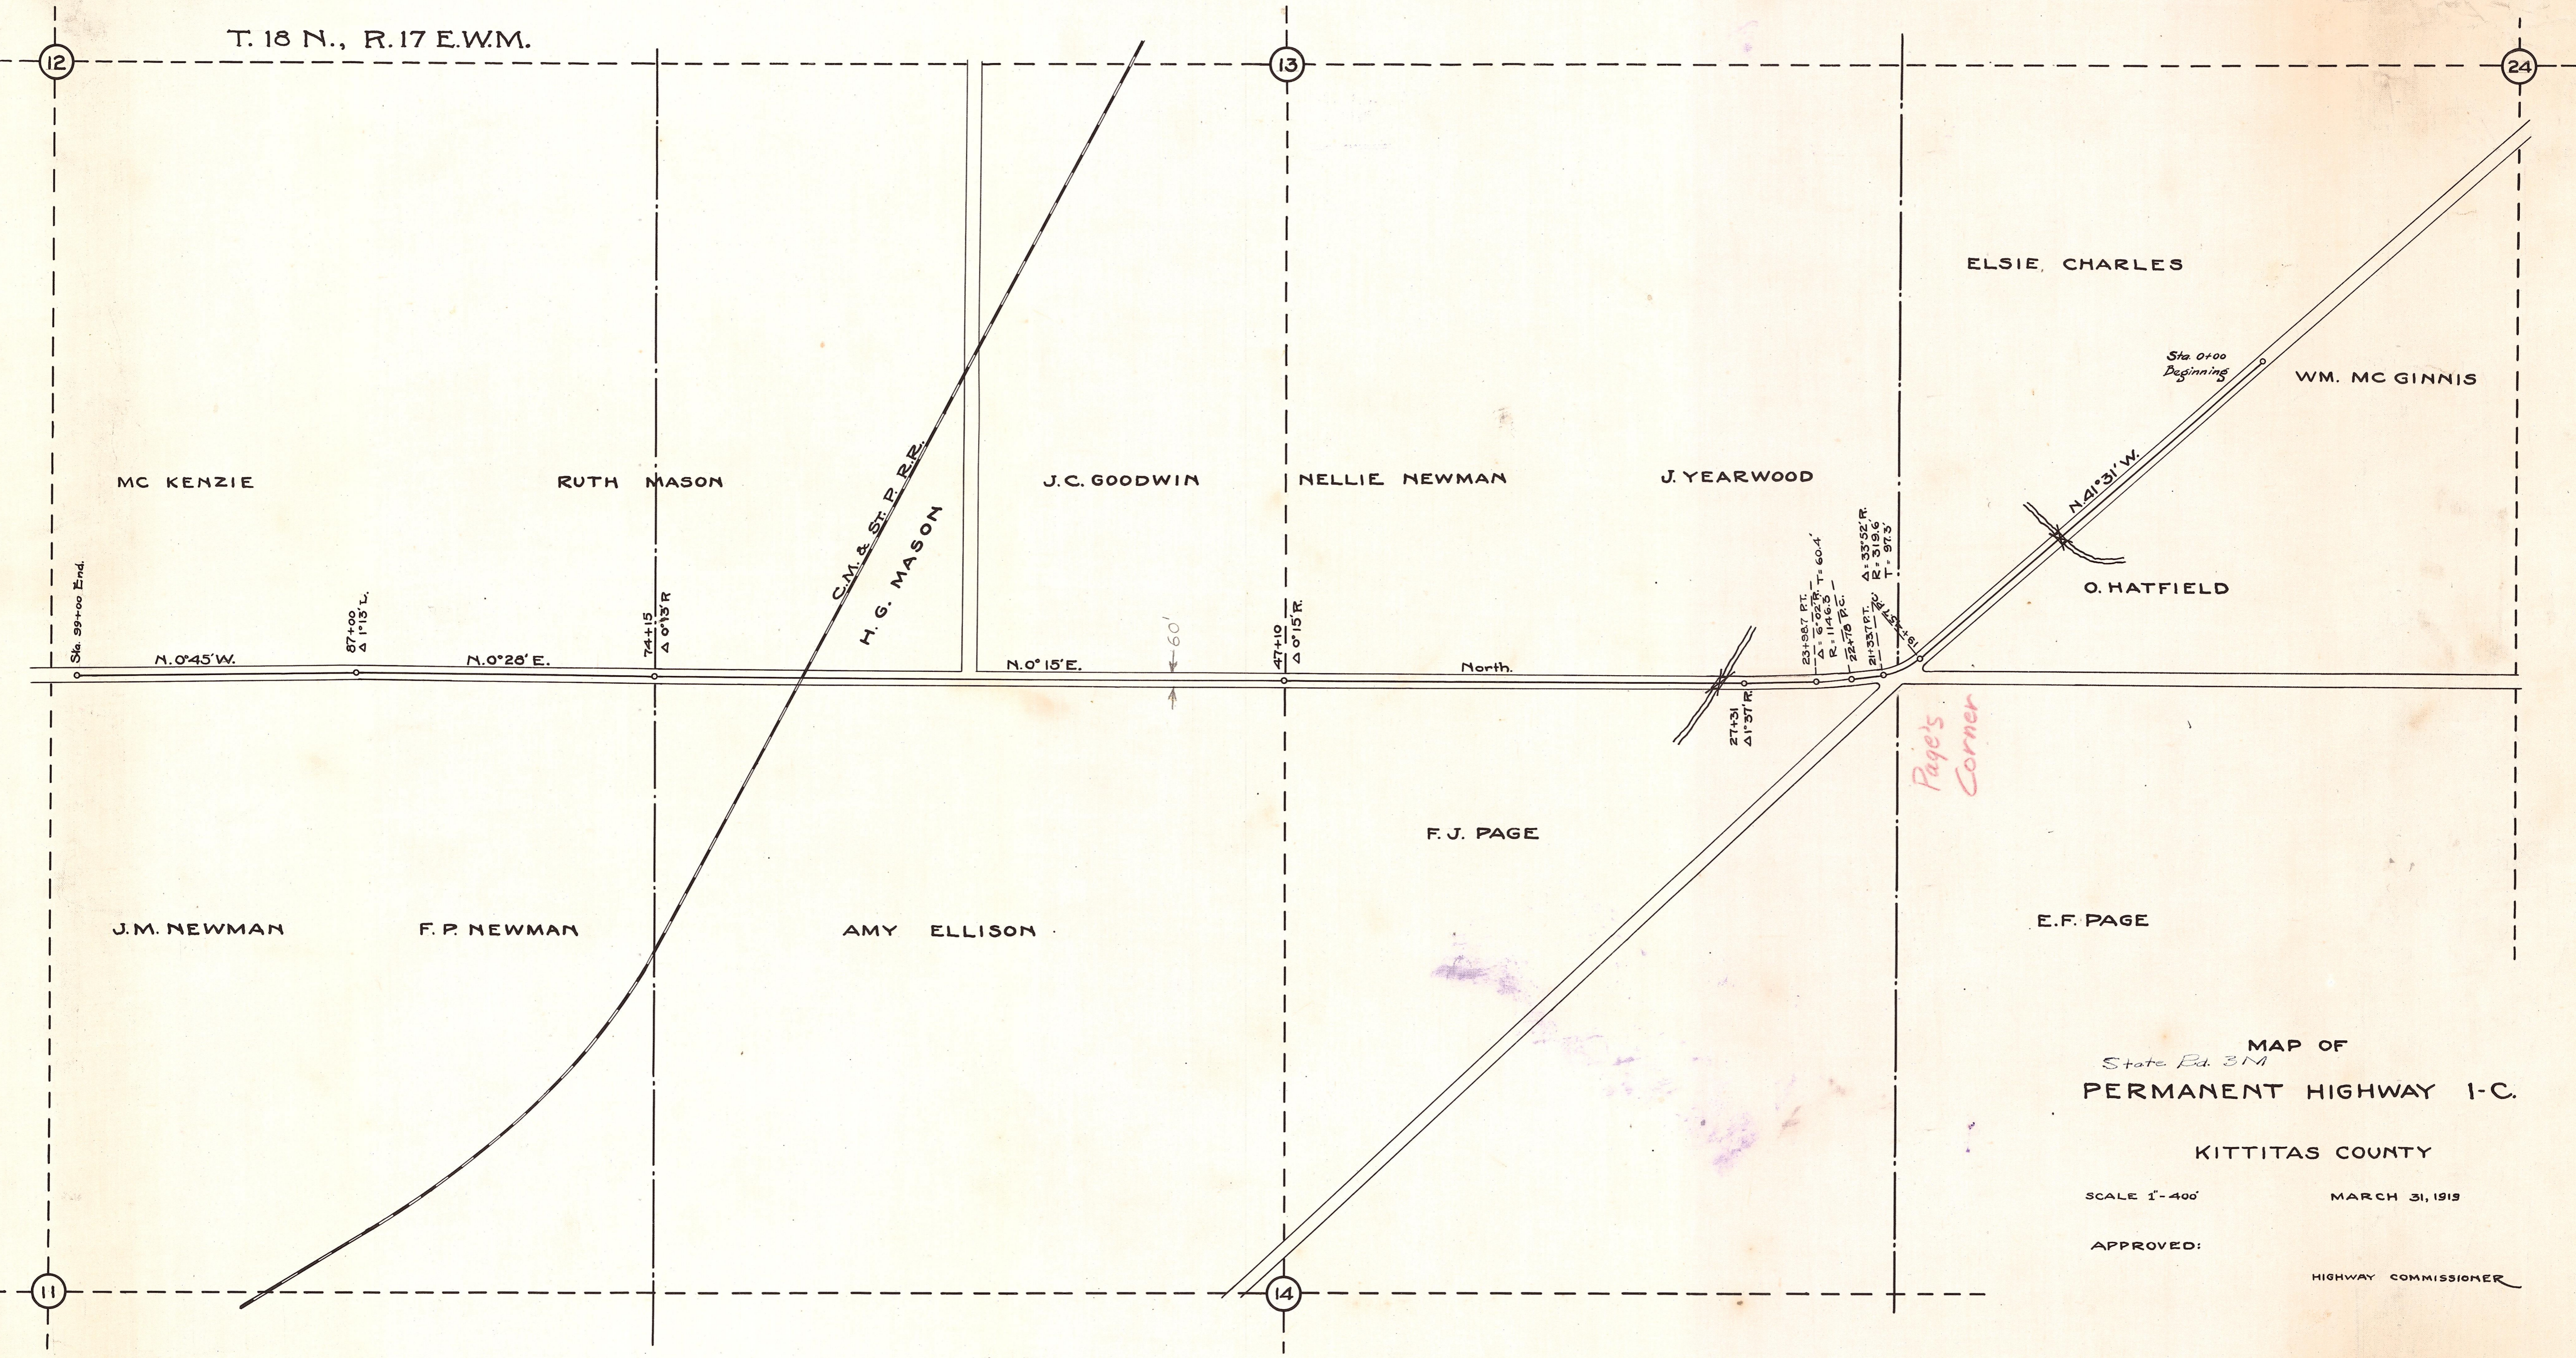

MAP OF  
State Bd. 314  
PERMANENT HIGHWAY 1-C.

KITTITAS COUNTY

SCALE 1"=400' MARCH 31, 1919

APPROVED:  
HIGHWAY COMMISSIONER

