


T. 18 N. R. 17 E. W. M.

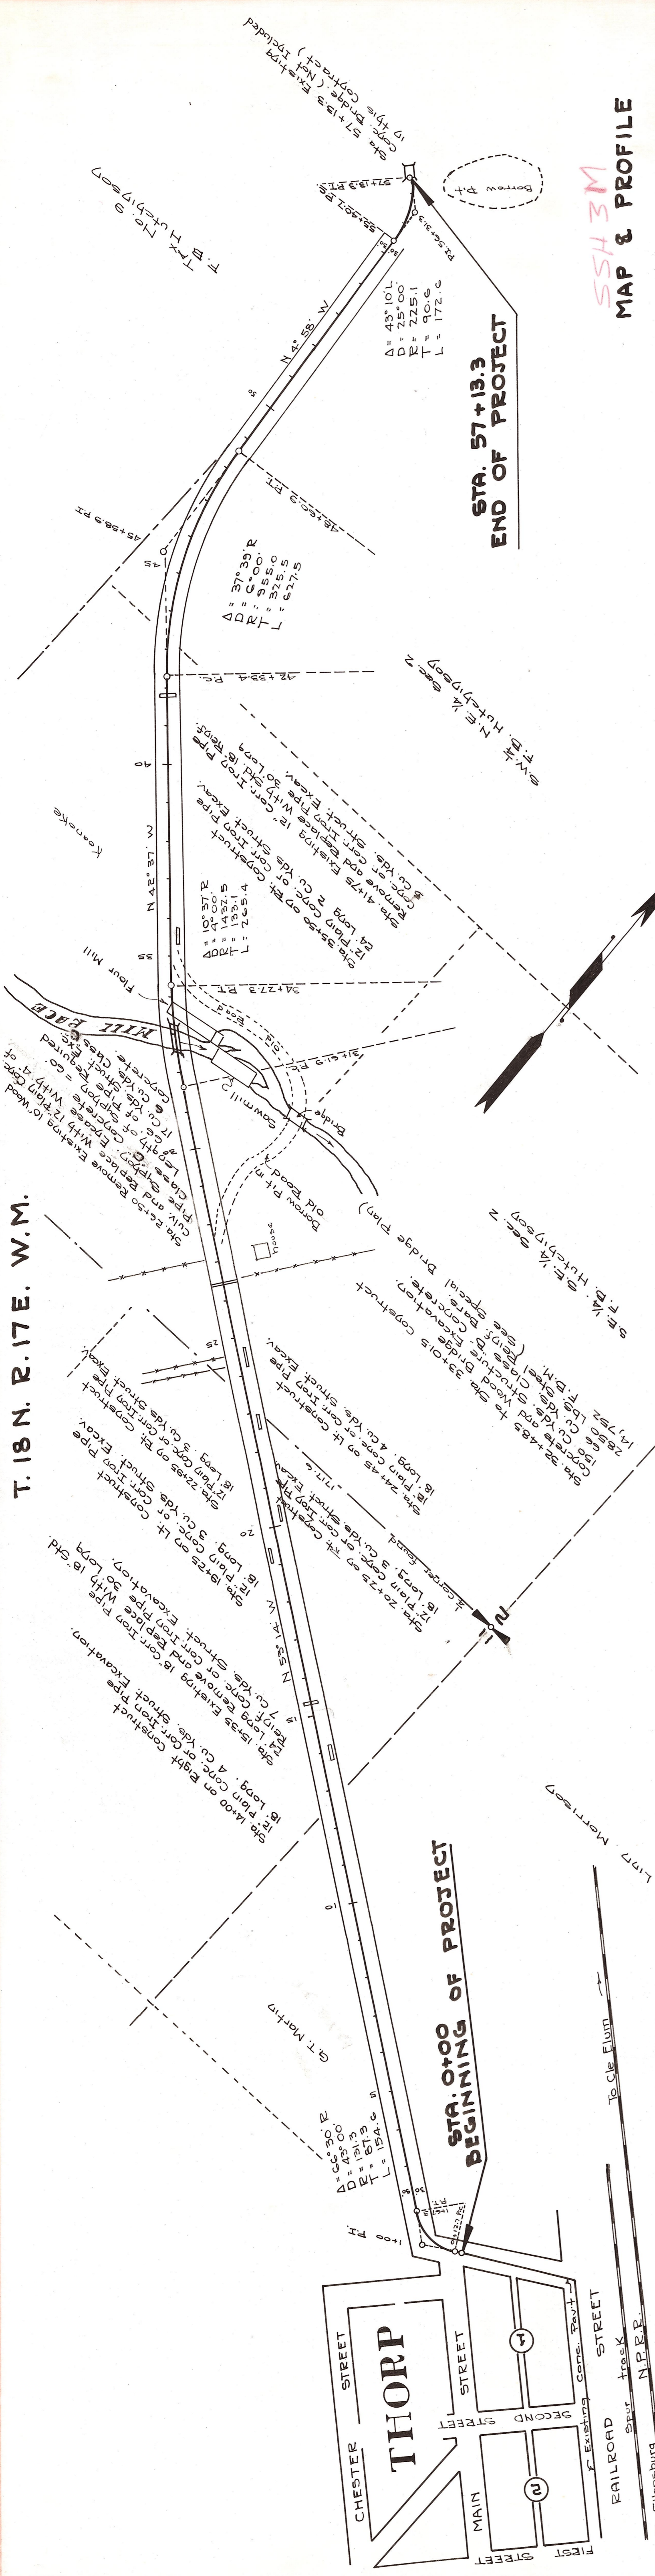


LATERAL HIGHWAY NO. 4
KITITAS COUNTY

MAP & PROFILE
SSH 3M

APPROVED:

SCALE: Horiz. 1 inch = 200 Ft. Vert. 1 inch = 20 Ft.

Sheet 1 of 2 Sheets

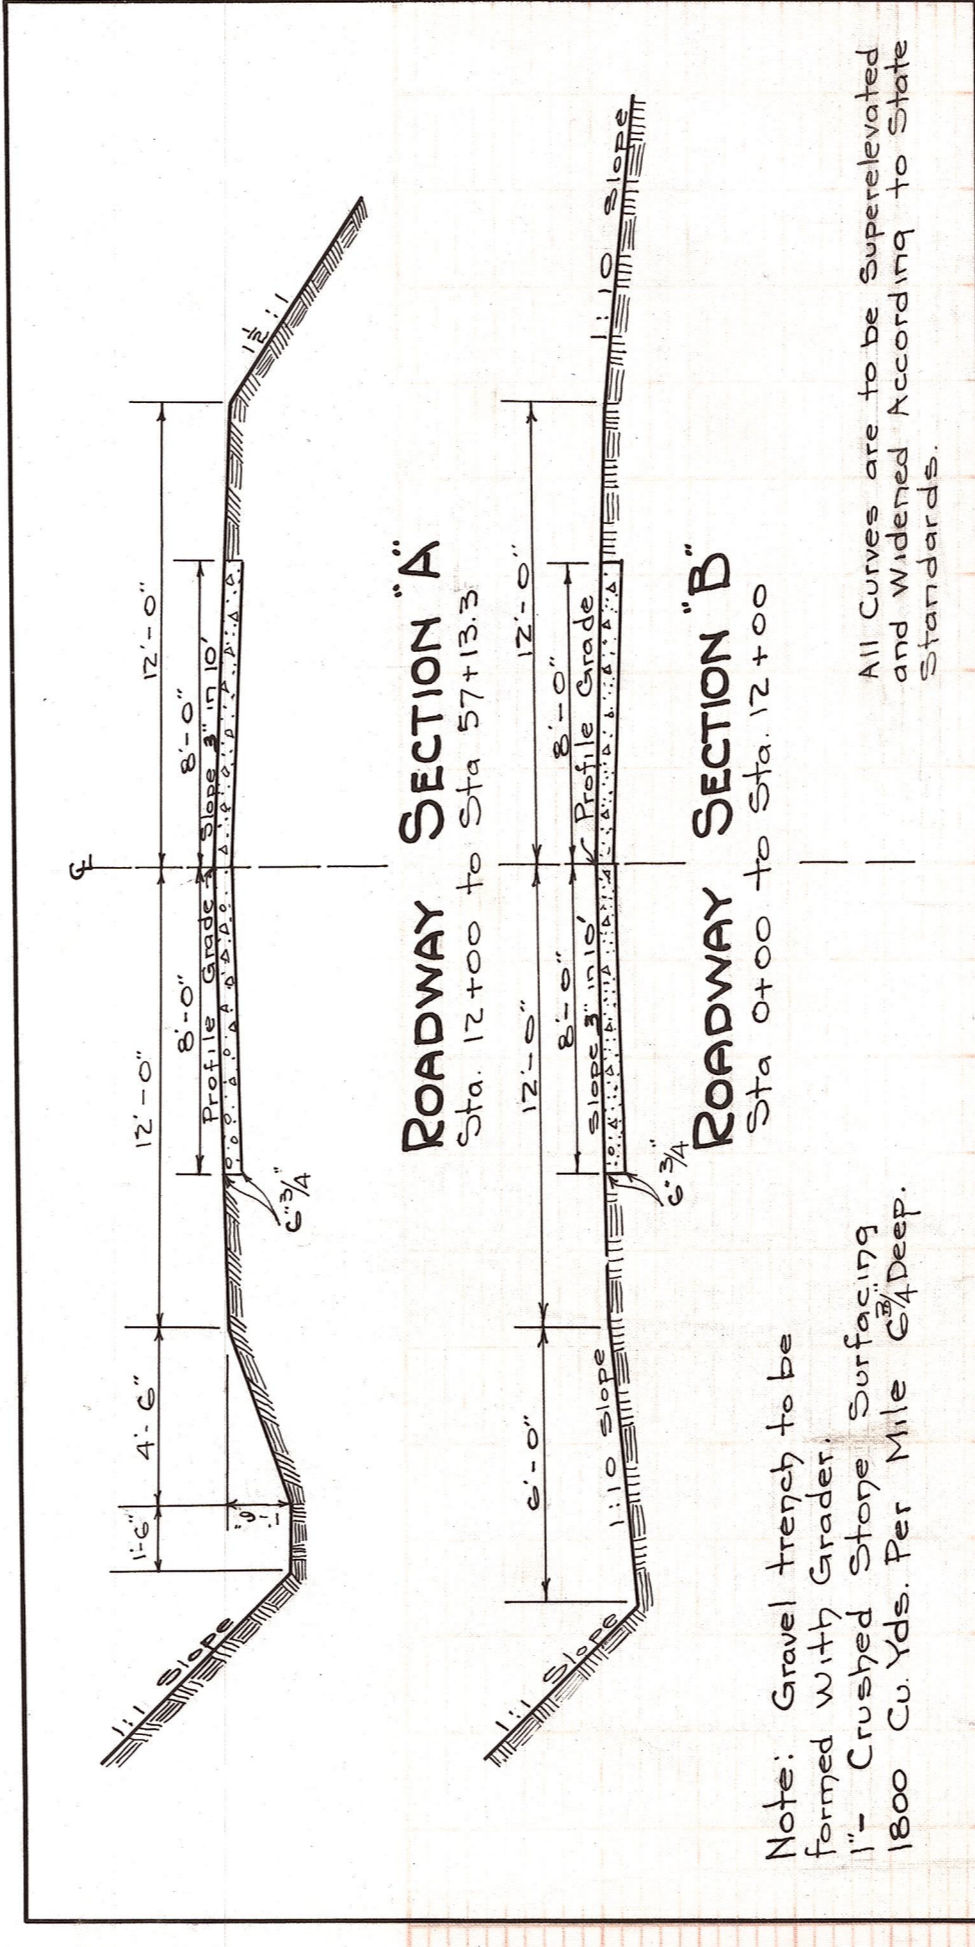

SUMMARY

Special Borrow	3200 Cu. Yds.
Excavation	3400 Cu. Yds.
Structure Excavation	48 "
Overhaul x 100'	1350 "
Plan Conc. on Corr. Iron Pipe 12"	180 Lip. Ft.
Std. Rein. Conc. on Corr. Iron Pipe 18"	60 "
Crushed Stone Surfacing	1900 Cu. Yds.
Class 'D' Concrete	6 "
Class 'D' Excavation	42 "
Concrete Class 'B'	66 Cu. Yds.
Lumber	14750 F.B.M.
Reinforcing Bars	2850 Lbs.
Structure Excavation	150 Cu. Yds.

Note: -
All Borrow is
Classified as
Excavation
Except Special
Borrow P.T.

Note: Gravel trench to be
formed with Grader.
1" - Crushed Stone Surfacing
1800 Cu. Yds. Per Mile @ 1/2" Deep.

