


T. 20 N. R. 14 E. W.M.

SEC. 35

SE 1/4 NW 1/4
SEC. 35

VALERIE ZREBIEC
RT. 4
CLE ELUM, WASH.

NE 1/4 SW 1/4
SEC. 35

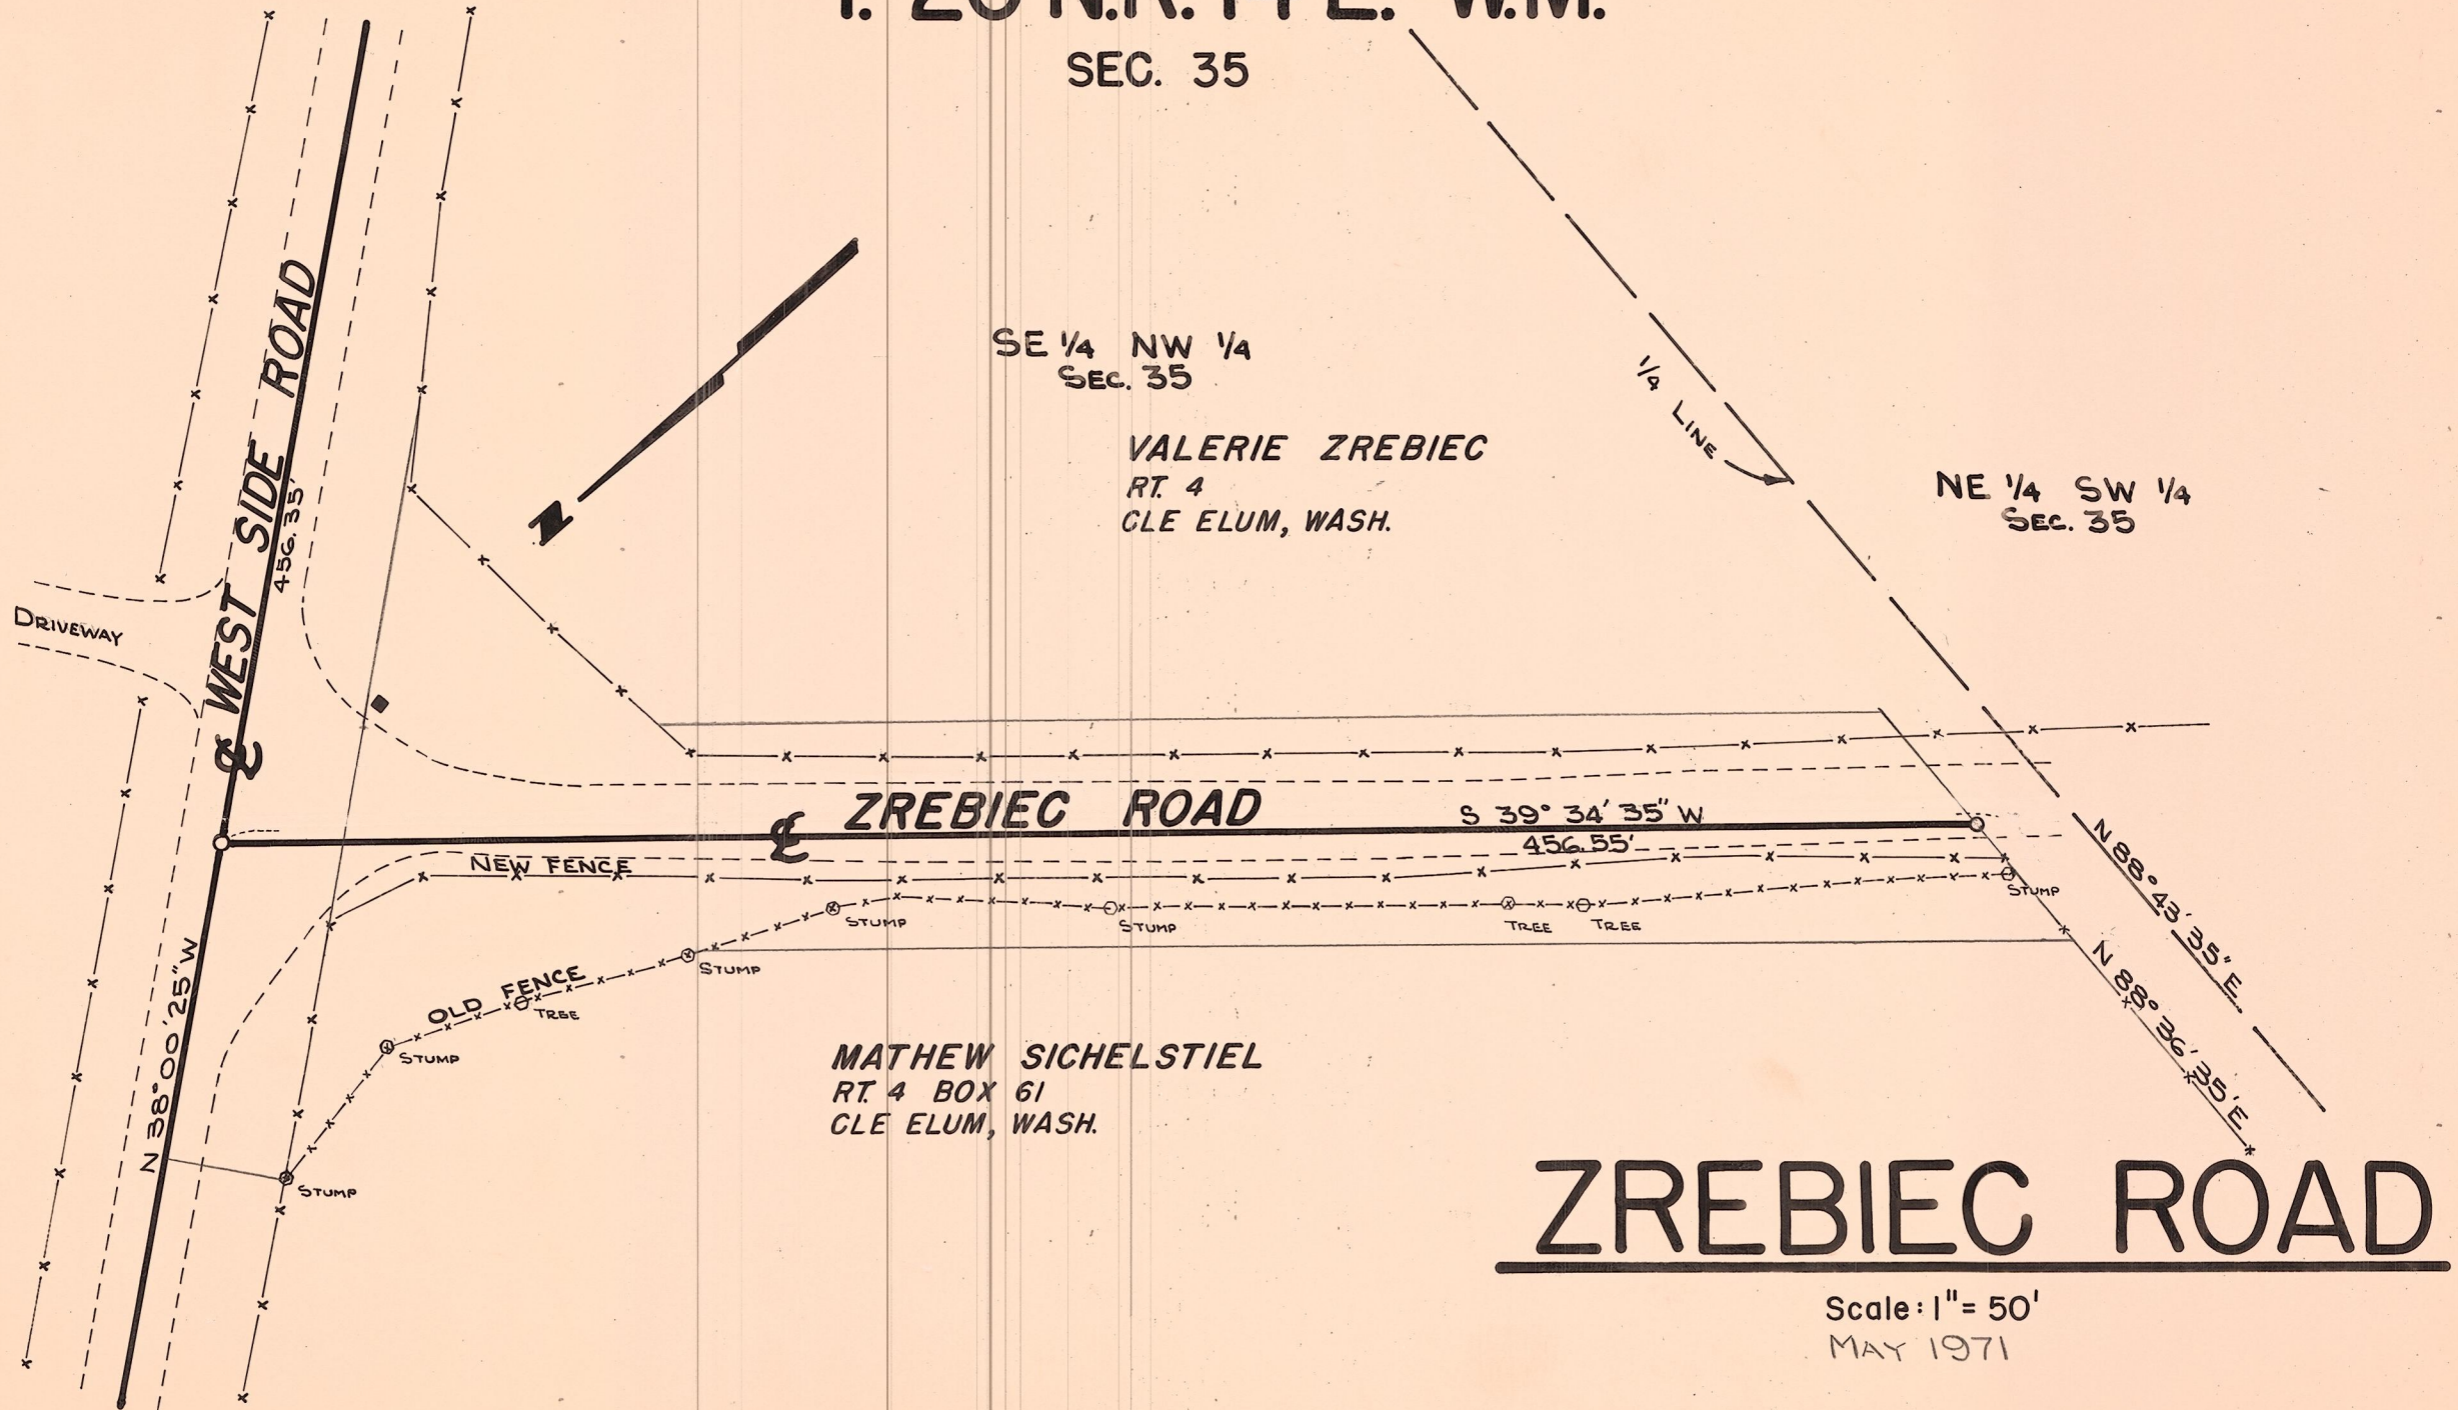

MATHEW SICHELSTIEL
RT. 4 BOX 61
CLE ELUM, WASH.

ZREBIEC ROAD

Scale: 1" = 50'
MAY 1971