
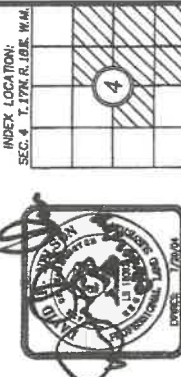


Previous Survey

RECEIVING No. 10044130220

TAX LOT SEGREGATION AND BOUNDARY LINE ADJUSTMENT PORTIONS OF THE SW 1/4, SE 1/4 & NE 1/4 OF SEC 4 AND A PORTION OF THE NW 1/4 OF SEC 3, ALL IN T17N, R18E, W.M. KITITAS COUNTY, WASHINGTON.

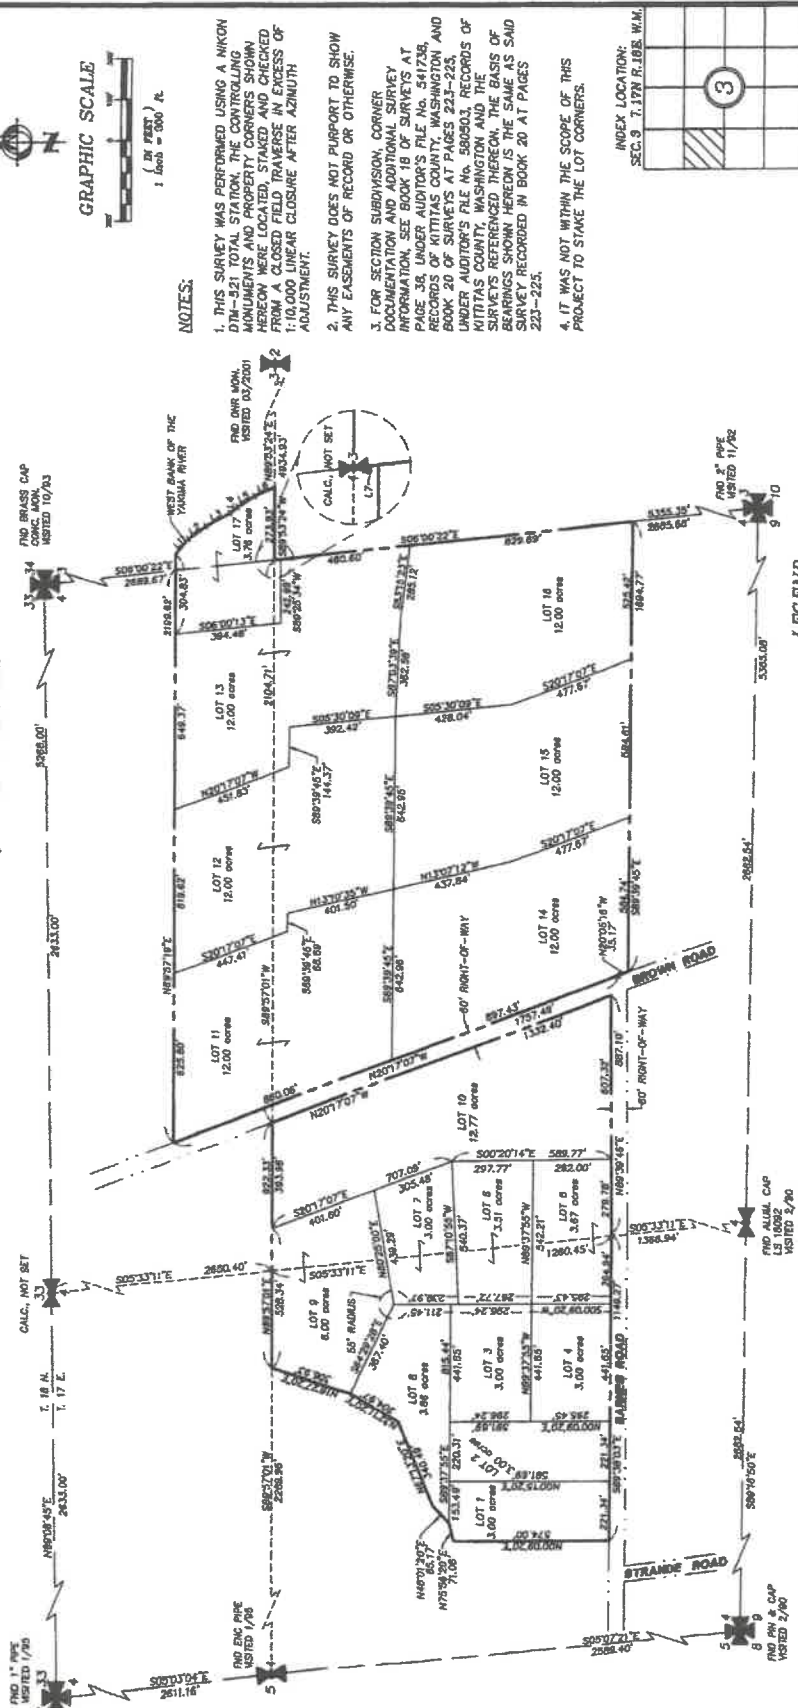

LEGEND

- SECTION CORNER COMMON TO FOUR SECTIONS.
- QUARTER CORNER COMMON TO TWO SECTIONS.
- SET 1/2" REBAR
- FIND REBAR
- SECTION LINE
- QUARTER SECTION LINE

RECORDER'S CERTIFICATE 10044130220

Filed for record this 17th day of Feb. 2004 at 2:36 PM in book 18 of Surveys at page 223-225, at the request of **DAVID P. NELSON**

DAVID B. BOWEN
County Auditor

SURVEYOR'S CERTIFICATE

This map correctly represents a survey made by me or under my direction in conformance with the requirements of the Surveying and Recording Act of the State of Washington, Chapter 90A, RCW, as amended.

DAVID P. NELSON
Surveyor

Certificate No. 18092

SEGREGATION/BOUNDARY LINE ADJUSTMENT

PORTIONS OF THE SW 1/4, SE 1/4 & NE 1/4 OF SEC 4, AND A PORTION OF THE NW 1/4 OF SEC 3, ALL IN T17N, R18E, W.M. KITITAS COUNTY

DWN BY **T. ROLETT** DATE **02/2004** SCALE **T300'** JOB NO. **03503**

CHECK BY **D. NELSON** SHEET **1** OF **1**