


SOLAR DOLAR, LLC SITE PLAN

7

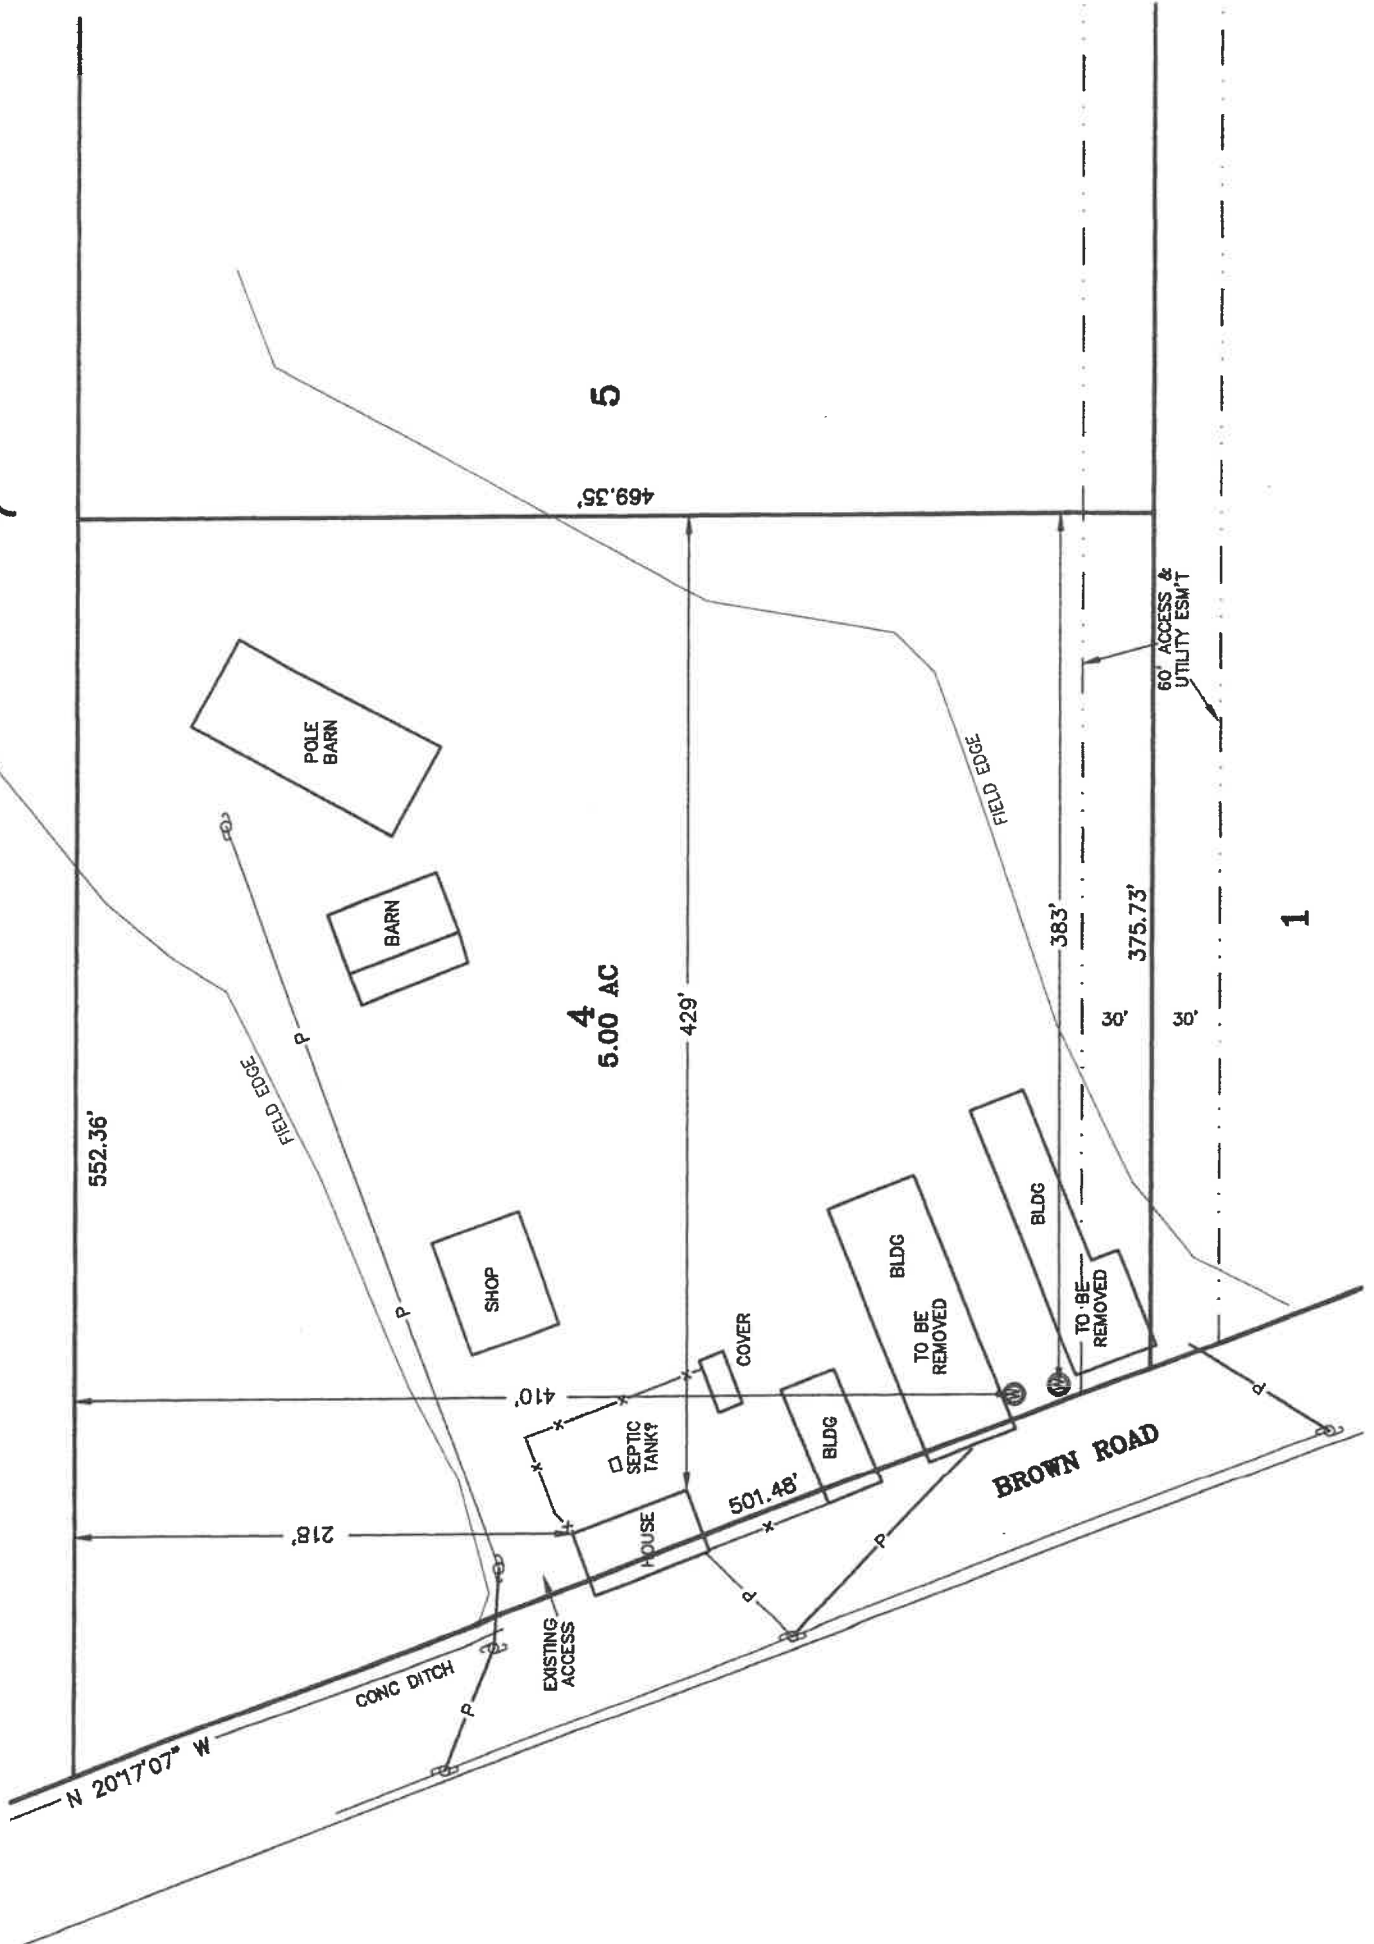

1