


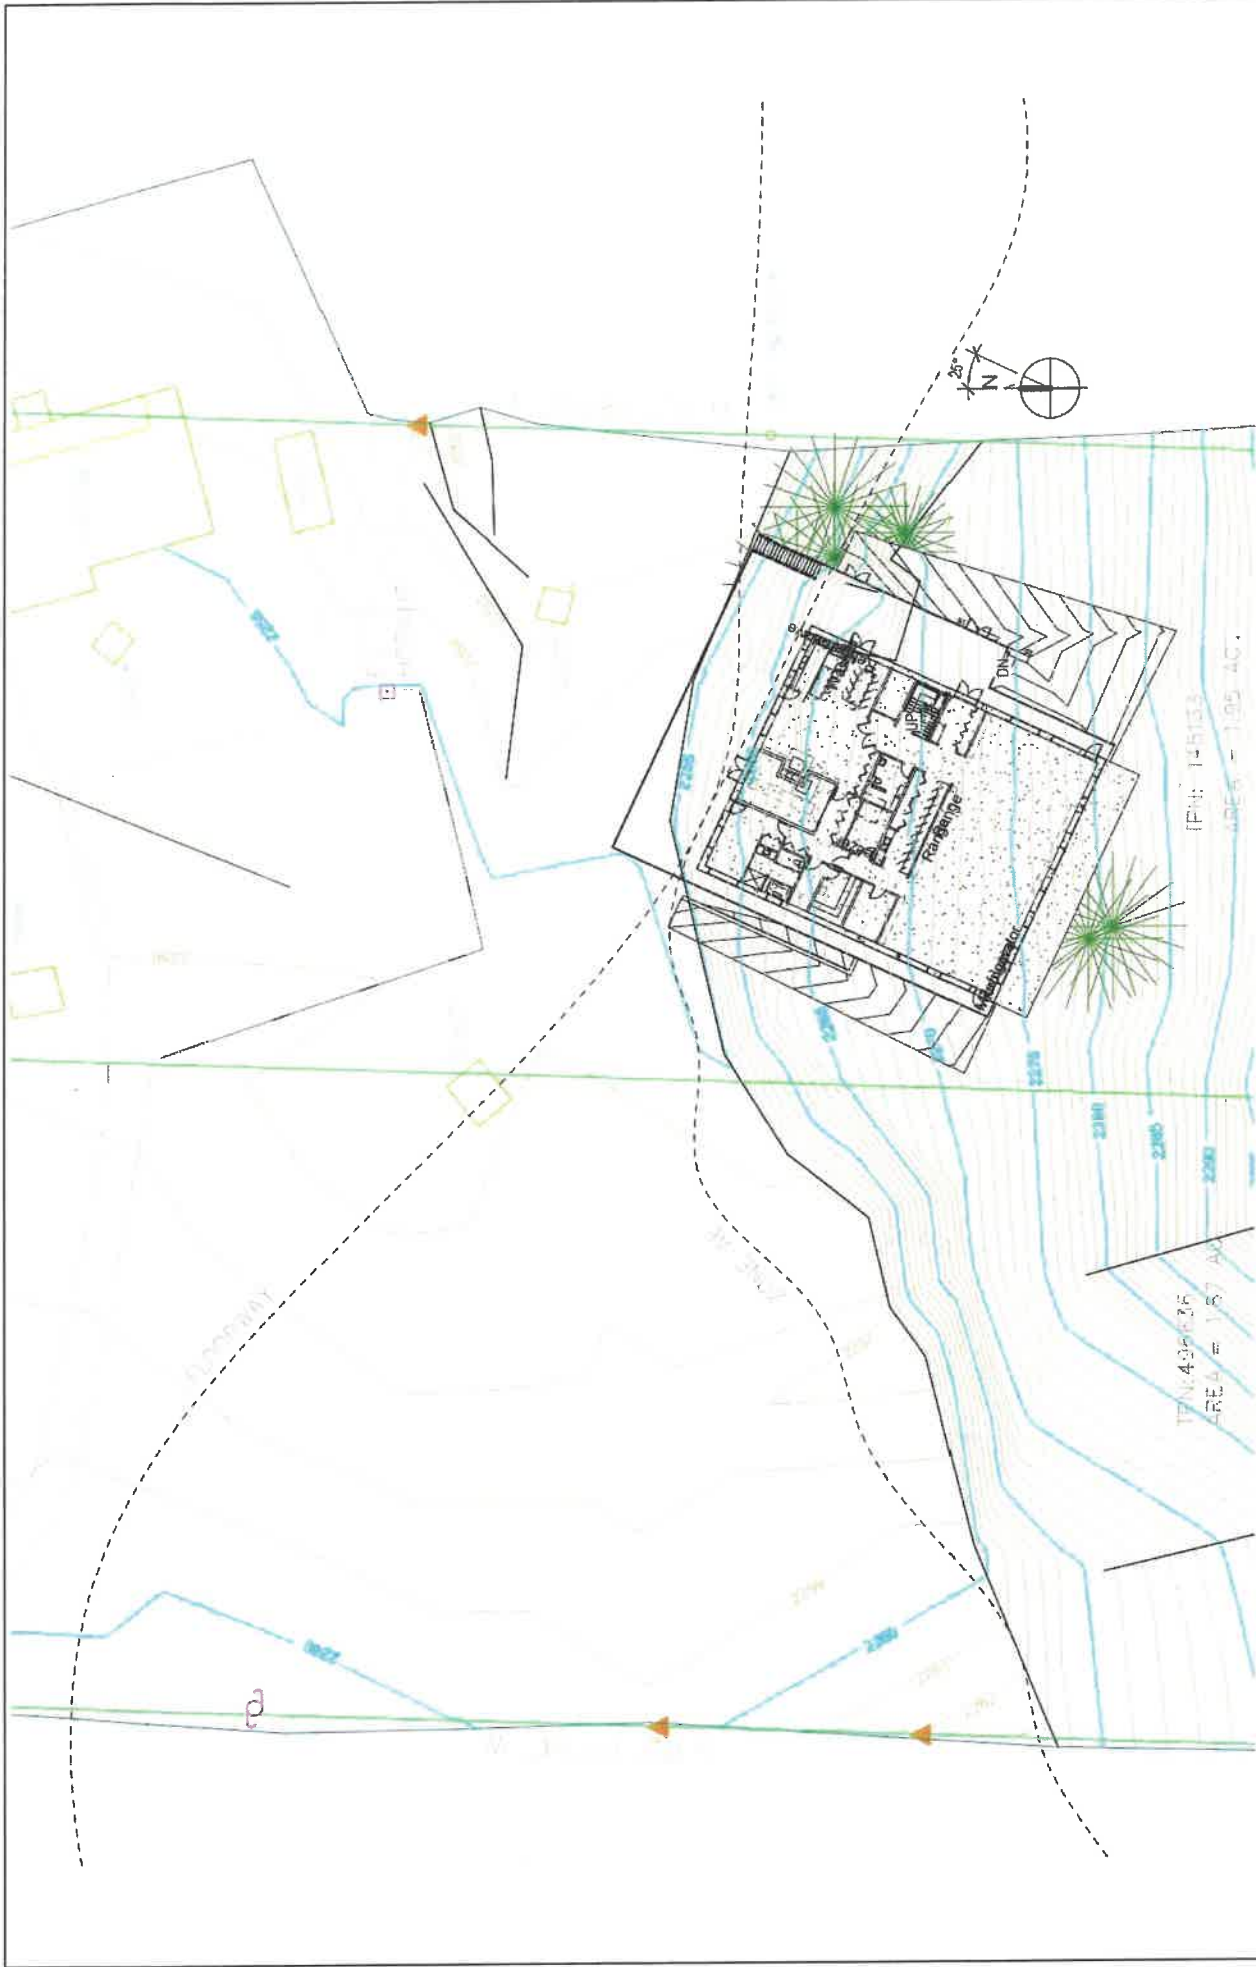

Notes: Preliminary site plans provided by BORArchitecture, PLLC.	Johnson Barn 11810 Manastash Road Kittitas County, Washington 1106 Ledwich Ave, Yakima, WA 98902 Baer Testing & Engineering, Inc. ☎: (509) 469-3068 📠: (509) 460-3070 🌐: www.baertesting.com	Site Layout 24-016 FIG. 3