


SP-24-00007 Davenport

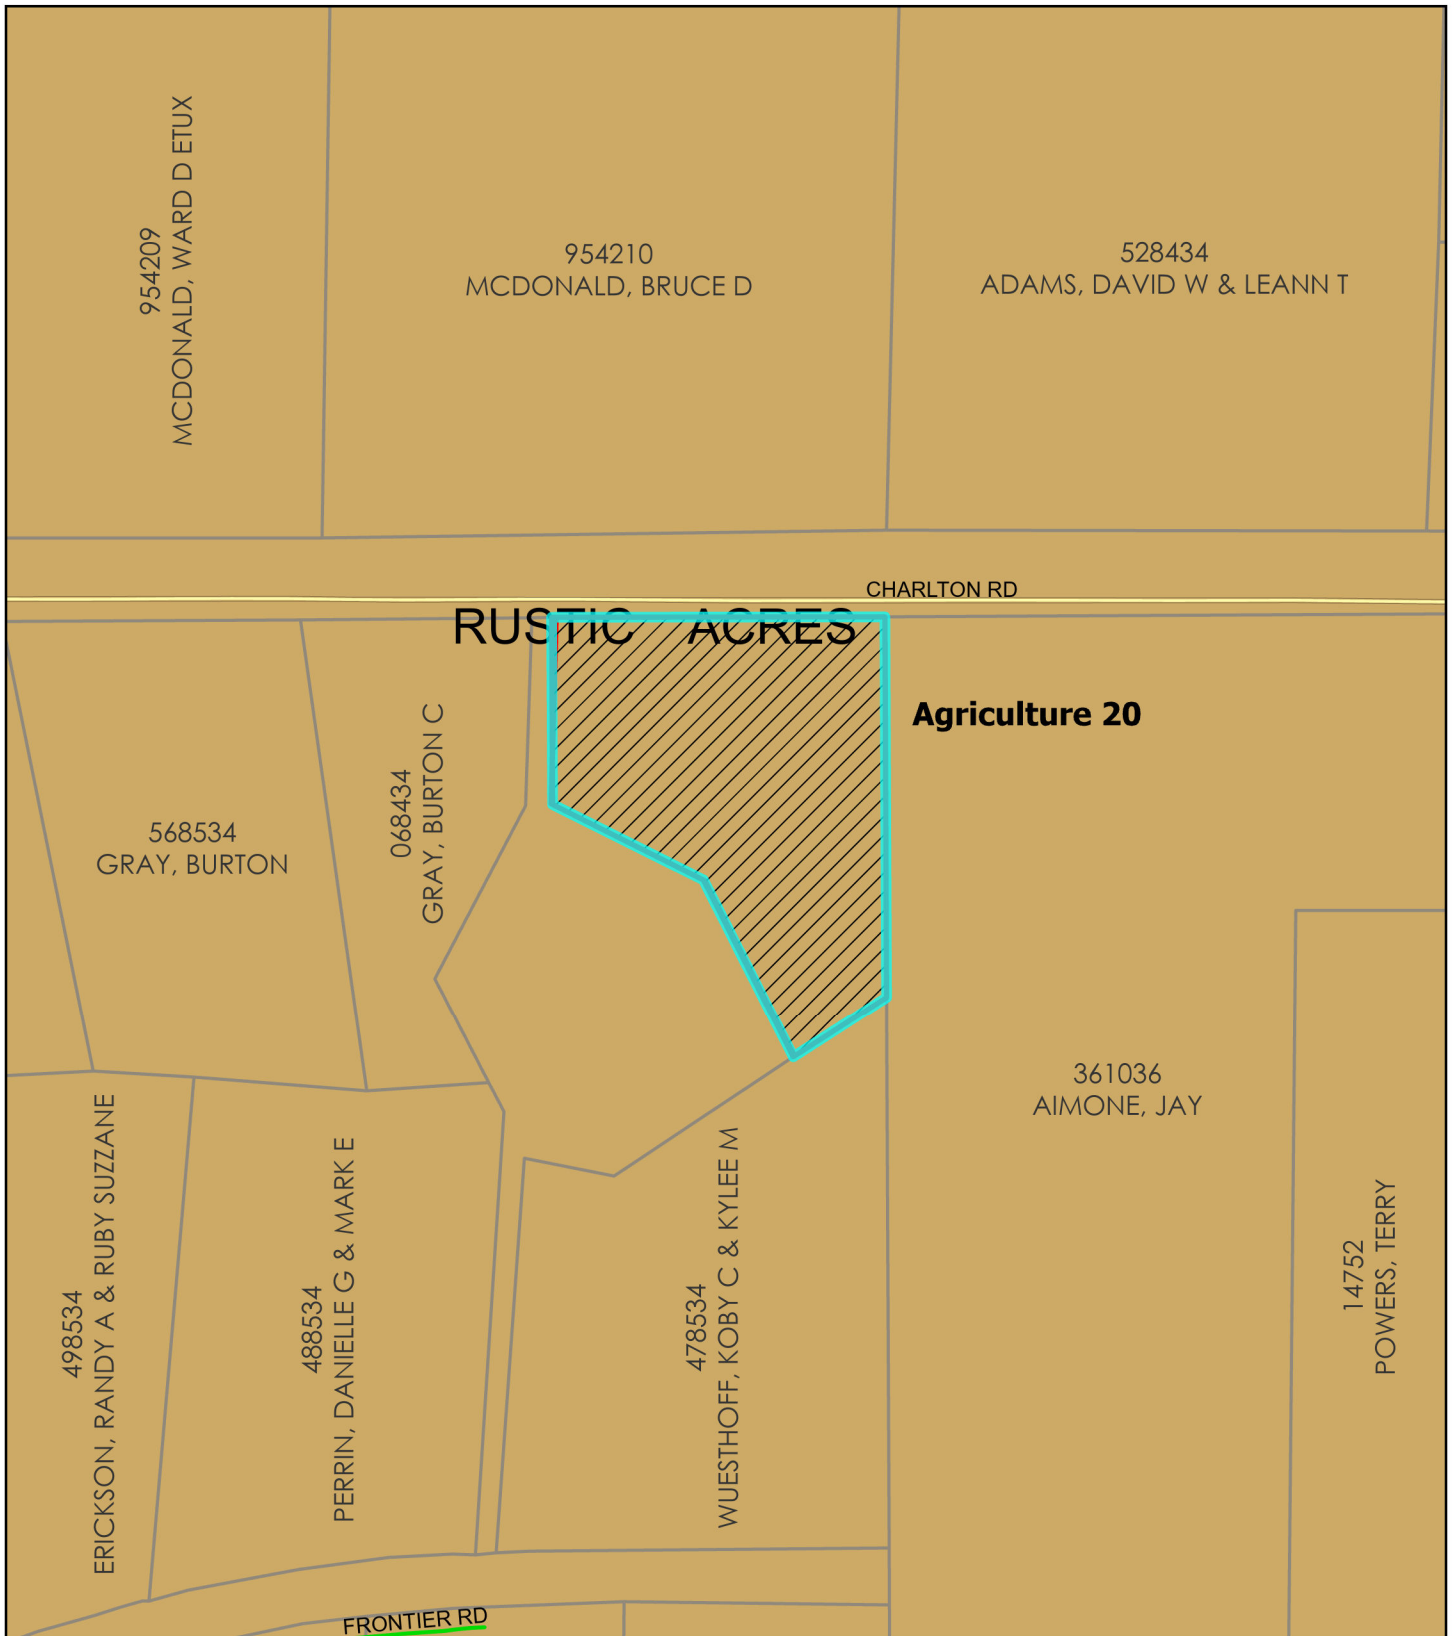

0 75 150 300 Feet

Zoning