



AU-24-00002 Henke

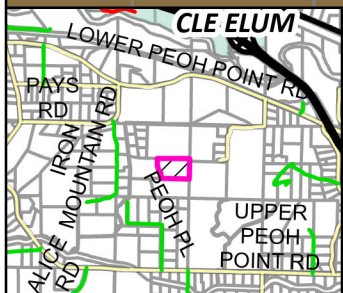

Zoning

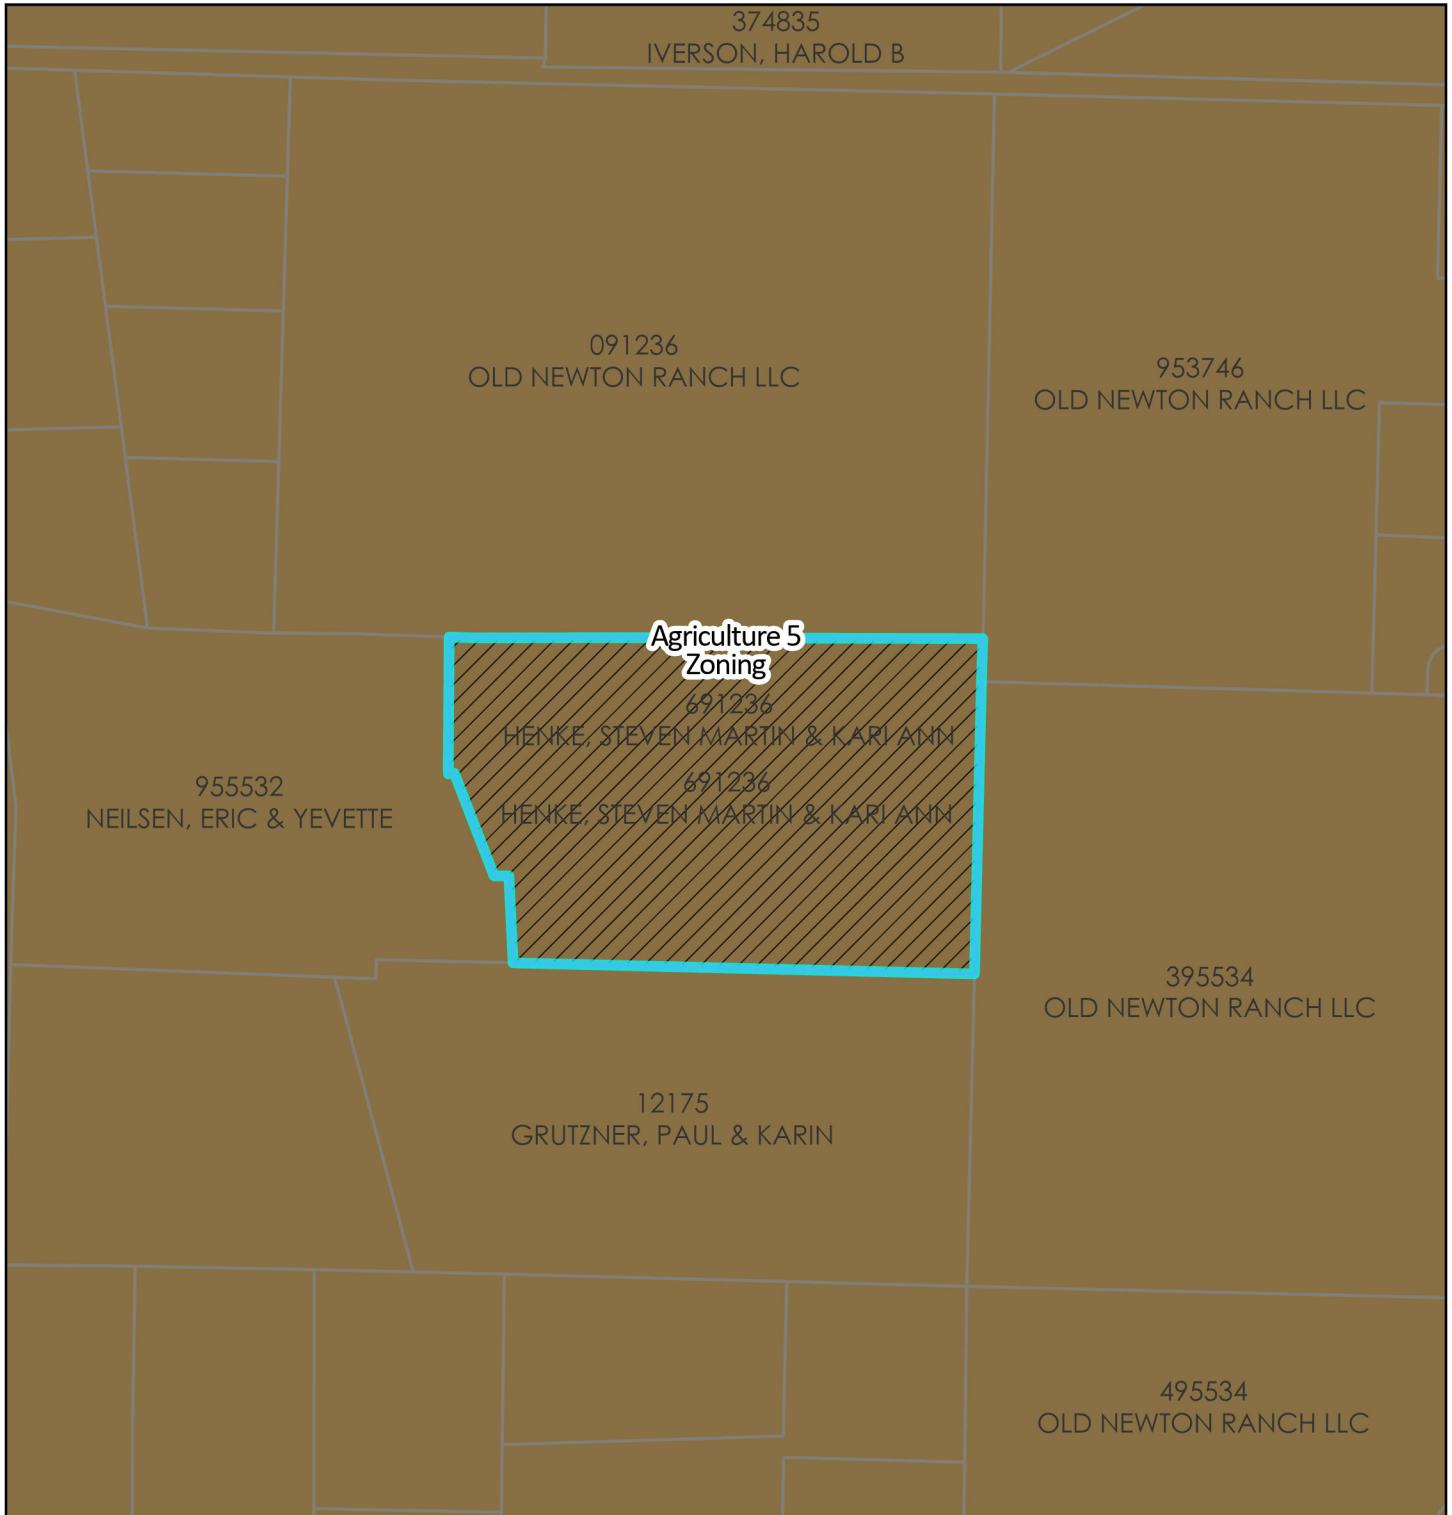

2024

Coordinate System: NAD 1983 StatePlane Washington South FIPS 4602 Feet

