


BOUNDARY LINE ADJUSTMENT EXHIBIT
 BETWEEN
 LOT 12-22, PHASE 3, DIV. 12, SUNCADIA (TUMBLE CREEK)
 AND
 TRACT OS-9, PHASE 3, DIV. 11, SUNCADIA (TUMBLE CREEK)

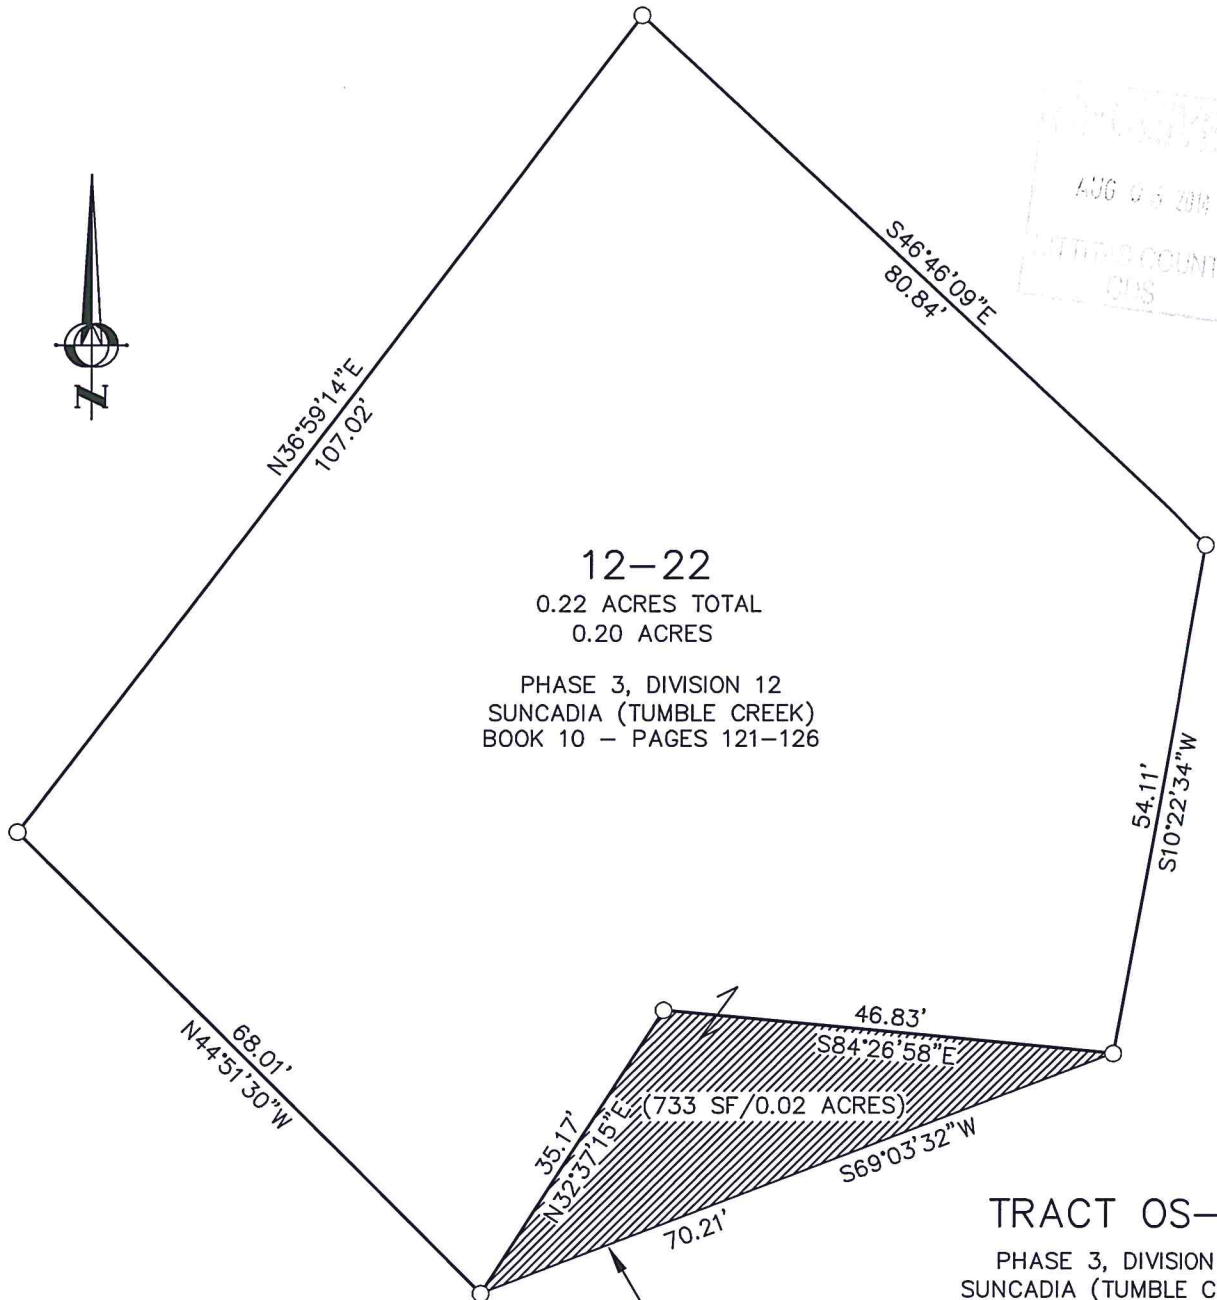


12-22
 0.22 ACRES TOTAL
 0.20 ACRES
 PHASE 3, DIVISION 12
 SUNCADIA (TUMBLE CREEK)
 BOOK 10 - PAGES 121-126

TRACT OS-9
 PHASE 3, DIVISION 11
 SUNCADIA (TUMBLE CREEK)
 BOOK 9 - PAGES 245-251

(733 SF / 0.02 ACRES)


NEW LOT LINE

GRAPHIC SCALE

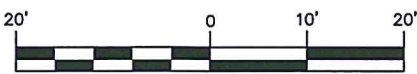

(IN FEET)
 1 inch = 20 ft.

PORTION OF TRACT
 OS-9 TO LOT 12-22

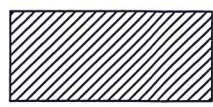

Encompass
 ENGINEERING & SURVEYING
Western Washington Division
 165 NE Juniper Street, Suite 201 • Issaquah, WA 98027 • Phone: (425) 392-0250 • Fax: (425) 391-3055
 Eastern Washington Division
 108 East 2nd Street • Cle Elum, WA 98922 • Phone: (509) 674-7433 • Fax: (509) 674-7419

PREPARED FOR
 JOEL & DIANE COWGER

JOB NO. 14092
 DATE: 07/2014
 SCALE: 1"=20'

1
 SHEET