


LINE TABLE		
LINE #	DIRECTION	DISTANCE
L1	S 89°24'10" E	73.79'
L2	N 42°34'48" E	30.00'
L3	S 50°17'44" E	203.15'
L4	S 38°01'37" W	35.00'
L5	S 38°02'24" E	77.25'

CURVE TABLE			
CURVE #	RADIUS	LENGTH	DELTA
C1	2865.00'	8.02'	0°09'14"
C2	2865.00'	79.77'	1°32'48"

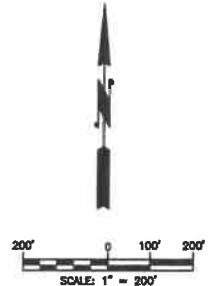

**PARCEL OWNER:**

PINE VIEW ESTATES, LLC,  
 A WASHINGTON LIMITED LIABILITY COMPANY  
 PO BOX 750  
 ROSLYN WA 98941

VADUERO VALLEY LLC,  
 A WASHINGTON LIMITED LIABILITY COMPANY  
 PO BOX 750  
 ROSLYN WA 98941

**SURVEYOR:**

ENCOMPASS ENGINEERING & SURVEYING  
 407 SWIFTWATER BLVD.  
 CLE ELUM, WA 98922  
 509-674-7433

**KITITAS COUNTY PARCEL AND (MAP NUMBERS):**


185534 (19-16-08010-0008)  
 950586 (19-16-08010-0021)

**SITE ADDRESS (PER KITITAS COUNTY ASSESSOR RECORDS):**

6051 UPPER PECH POINT ROAD, CLE ELUM, WA 98922  
 XXXX WATSON CUTOFF ROAD, CLE ELUM, WA 98922

**LEGEND**

- QUARTER CORNER
- (R) RADIAL BEARING
- WELL

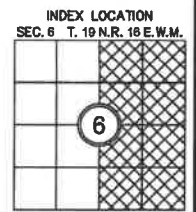

**RECEIVED**  
 NOV 03 2020  
 Kititas Co. CDS

**Encompass**  
ENGINEERING & SURVEYING

Western Washington Division  
 165 NE Juniper Street, Suite 201 • Issaquah, WA 98027 • Phone: (425) 392-0250  
 Eastern Washington Division  
 407 Swiftwater Blvd. • Cle Elum, WA 98922 • Phone: (509) 674-7433

**PRELIMINARY BOUNDARY LINE ADJUSTMENT**  
 PREPARED FOR  
 KEVIN KELLY  
 A PORTION OF THE EAST 1/2 OF SECTION 6,  
 TOWNSHIP 19 NORTH, RANGE 16 EAST, W.M.,  
 KITITAS COUNTY, WASHINGTON

DWN BY	DATE	JOB NO.
G.W.	11/2020	20157
CHKD BY	SCALE	SHEET
D.L.P.	1" = 200'	1 OF 1