

PART OF THE SOUTHEAST QUARTER OF SECTION 29,
TOWNSHIP 19 NORTH, RANGE 18 EAST, W.M.

GRAPHIC SCALE



(IN FEET)
1 inch = 200 ft.

DISTANCE CONVERSION:

$SURFACE\ DISTANCE = \frac{GRID\ DISTANCE}{0.999859933}$
SEE NOTE 8

LEGEND

- SET 5/8" REBAR W/ CAP
- "CRUSE 36815"
- FOUND PIN & CAP
- x - FENCE

29 28
CALC.
SEE NOTE 8



LEGAL DESCRIPTIONS

ORIGINAL PARCELS

PARCEL 1 OF THAT CERTAIN SURVEY AS RECORDED AUGUST 30, 2002, IN BOOK 28 OF SURVEYS, PAGES 13 AND 14, UNDER AUDITOR'S FILE NO. 200208300039, RECORDS OF KITTITAS COUNTY, WASHINGTON; BEING A PORTION OF THE SOUTH HALF OF SECTION 29, TOWNSHIP 19 NORTH, RANGE 18 EAST, W.M., IN THE COUNTY OF KITTITAS, STATE OF WASHINGTON.


REVISED PARCELS

PARCEL 1A

PARCEL 1A OF THAT CERTAIN SURVEY RECORDED AUGUST 26, 2021, IN BOOK 44 OF SURVEYS AT PAGE 31, UNDER AUDITOR'S FILE NO. 20210826 0056, RECORDS OF KITTITAS COUNTY, STATE OF WASHINGTON; BEING A PORTION OF THE SOUTH HALF OF SECTION 29, TOWNSHIP 19 NORTH, RANGE 18 EAST, W.M., IN THE COUNTY OF KITTITAS, STATE OF WASHINGTON.

PARCEL 1B

PARCEL 1B OF THAT CERTAIN SURVEY RECORDED AUGUST 26, 2021, IN BOOK 44 OF SURVEYS AT PAGE 31, UNDER AUDITOR'S FILE NO. 20210826 0056, RECORDS OF KITTITAS COUNTY, STATE OF WASHINGTON; BEING A PORTION OF THE SOUTH HALF OF SECTION 29, TOWNSHIP 19 NORTH, RANGE 18 EAST, W.M., IN THE COUNTY OF KITTITAS, STATE OF WASHINGTON.

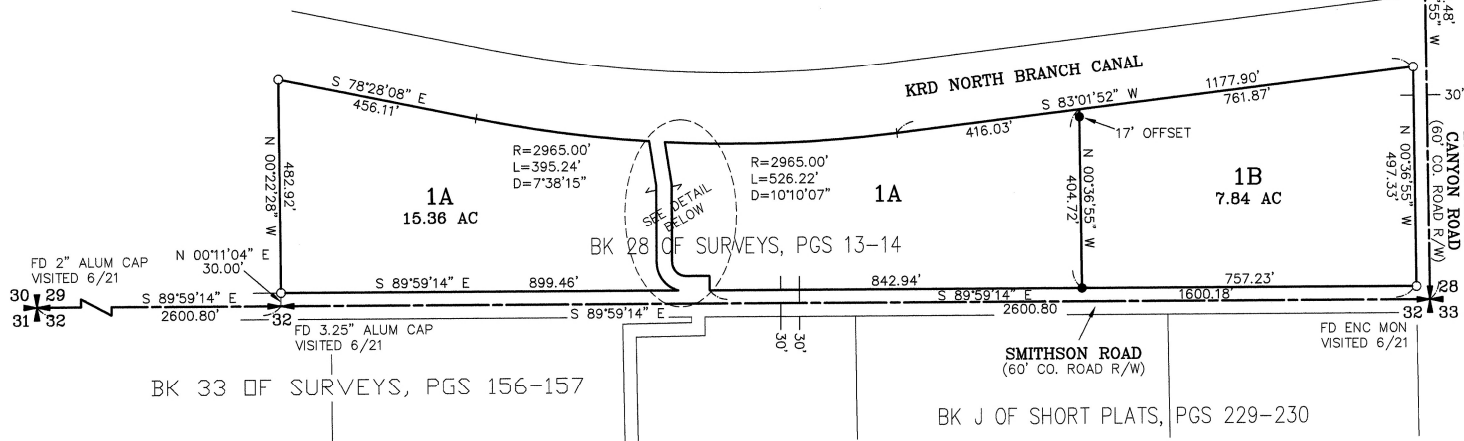


BK 33 OF SURVEYS, PGS 156-157

BK J OF SHORT PLATS, PGS 229-230

NOTES:

1. THIS SURVEY WAS PERFORMED USING A TOPCON GTS SERIES TOTAL STATION AND/OR SURVEY GRADE GPS. ACCURACY COMPLIES WITH THE REQUIREMENTS SPECIFIED IN WAC 332-130-080 AND 090.
2. THIS SURVEY MAY NOT SHOW ALL EASEMENTS OR IMPROVEMENTS WHICH MAY PERTAIN TO THIS PROPERTY.
3. ACCORDING TO KITTITAS RECLAMATION DISTRICT (KRD) RECORDS, PARCEL 1A HAS 3 IRRIGABLE ACRES; PARCEL 1B HAS 5 IRRIGABLE ACRES. KRD WATER MAY ONLY BE APPLIED TO IRRIGABLE ACREAGE.
4. FULL PAYMENT OF ANNUAL KRD ASSESSMENT IS REQUIRED REGARDLESS OF THE USE OR NON-USE OF WATER BY THE OWNER.
5. THE LANDOWNERS MUST PROVIDE FOR THE APPOINTMENT OF ONE WATER MASTER FOR EACH TURNOUT, WHO SHALL BE RESPONSIBLE FOR ORDERING WATER FOR THE ENTIRE PROPERTY. THE WATER MASTER WILL BE RESPONSIBLE FOR KEEPING WATER USE RECORDS FOR EACH LOT. KRD WILL ONLY BE RESPONSIBLE FOR KEEPING RECORDS ON THE TOTAL WATER ORDERED AT THE KRD TURNOUT.
6. KRD OPERATIONS AND MAINTENANCE ROADS ARE FOR DISTRICT USE ONLY. RESIDENTIAL AND RECREATIONAL USE IS PROHIBITED.
7. KRD IS ONLY RESPONSIBLE FOR DELIVERY OF WATER TO THE HIGHEST FEASIBLE POINT IN EACH 160 ACRE UNIT OR DESIGNATED TURNOUT. THE KRD IS NOT RESPONSIBLE FOR WATER DELIVERY LOSS (SEEPAGE, EVAPORATION, ETC.) BELOW THE DESIGNATED TURNOUT.
8. FOR SECTION SUBDIVISION, CORNER DOCUMENTATION, BASIS OF BEARINGS AND ADDITIONAL INFORMATION, SEE BOOK 28 OF SURVEYS, PAGES 13-14. ALL DIMENSIONS ARE GRID DISTANCES PER ORIGINAL SURVEY WITH COMBINED SCALE FACTOR OF 0.999859933.
9. THE PURPOSE OF THIS SURVEY IS TO DESCRIBE AND DELINEATE NEW PARCELS FOR KITTITAS COUNTY BOUNDARY LINE ADJUSTMENT BL-21-00010.

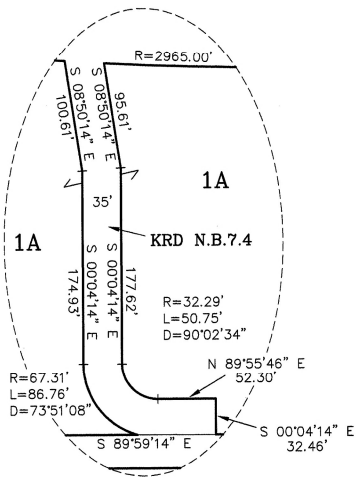

DETAIL
NOT TO SCALE

AUDITOR'S CERTIFICATE 202108260056


Filed for record this 26TH day of AUGUST, 2021, at 2:15 P.M., in Book 44 of Surveys at page(s) 31 at the request of Cruse & Associates.

JERALD V. PETTIT BY: *[Signature]*
KITTITAS COUNTY AUDITOR

SURVEYOR'S CERTIFICATE

This map correctly represents a survey made by me or under my direction in conformance with the requirements of the Survey Recording Act at the request of NO. 9 RANCH in MARCH of 2021.

[Signature]
CHRISTOPHER C. CRUSE
Professional Land Surveyor
License No. 36815

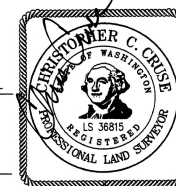

DATE 8/26/2021

		X	X

CRUSE & ASSOCIATES
PROFESSIONAL LAND SURVEYORS

217 East Fourth Street P.O. Box 959
Ellensburg, WA 98926 (509) 962-8242

NO. 9 RANCH PROPERTY

