
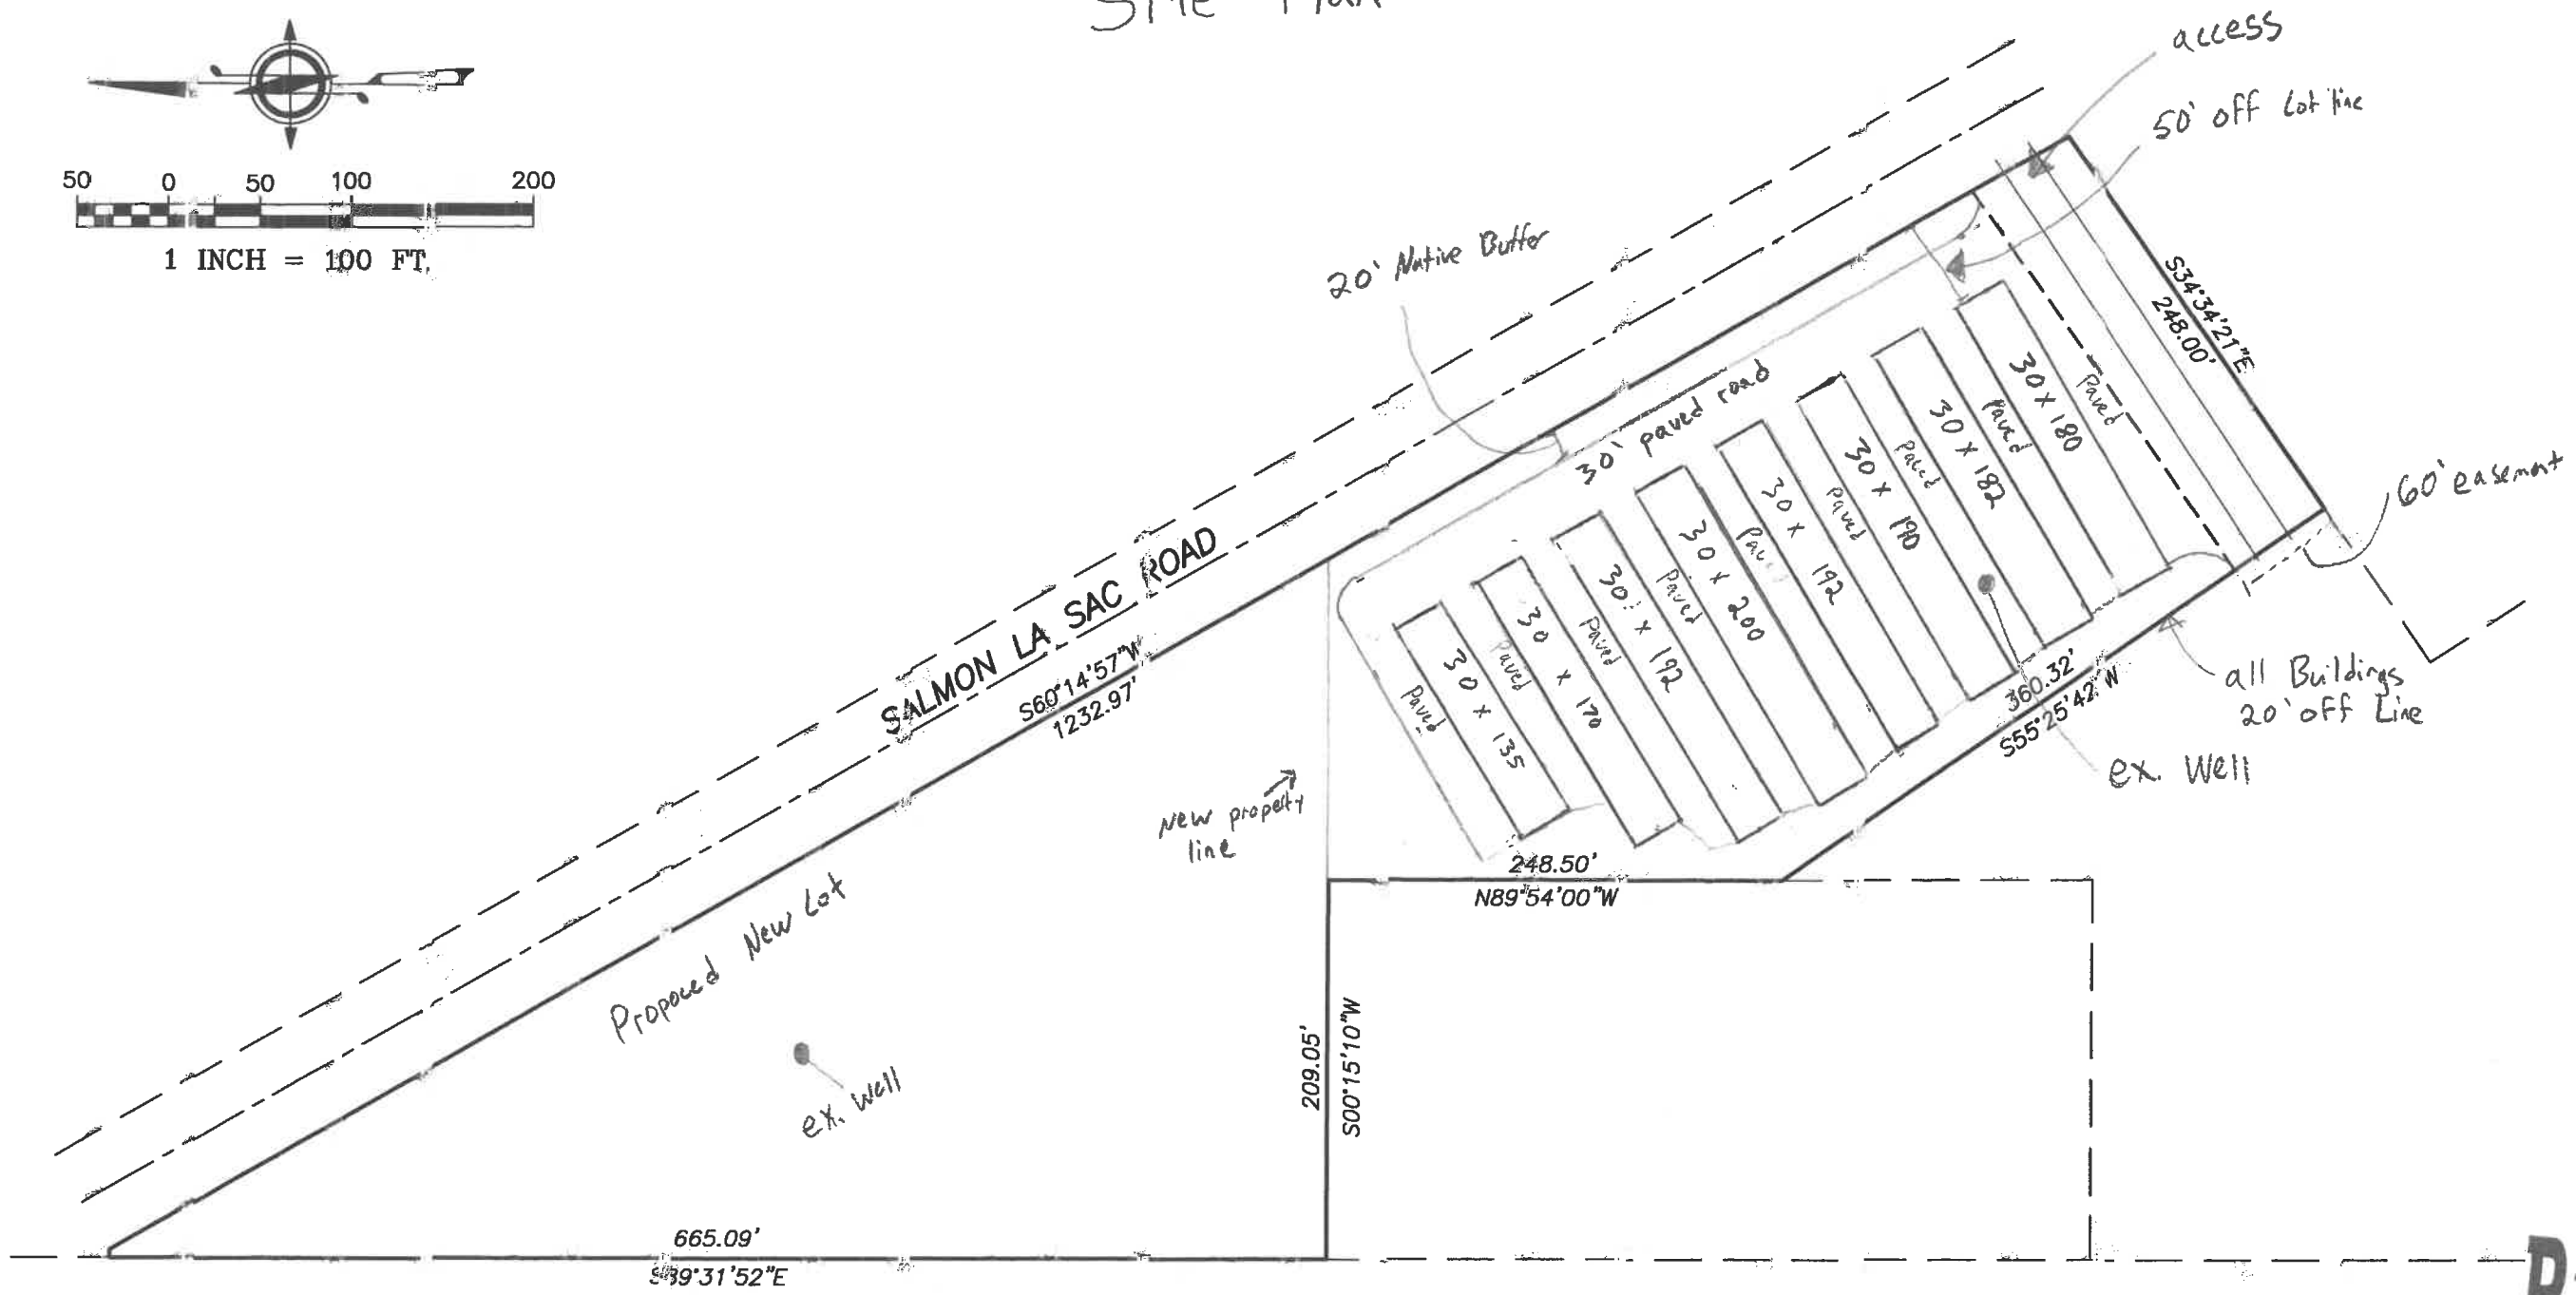


# Site Plan

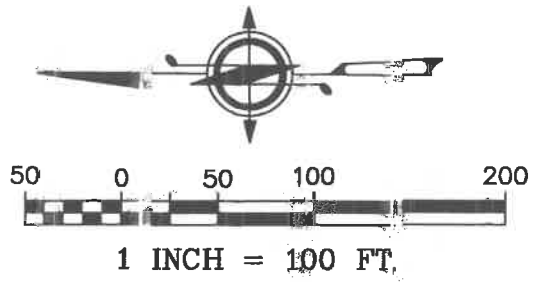

**RECEIVED**  
JUL 28 2020

Kittitas County CDS

**RECEIVED**  
JUL 24 2020  
Kittitas Co. CDS