


# MOUNTAINSTAR PHASE 1, DIVISION 2 (PLAT ALTERATION)

NE, SW AND SE 1/4'S OF SECTION 19, NW AND SW 1/4'S OF SECTION 20, NW 1/4 OF SECTION 29, NE 1/4 SECTION 30,  
ALL IN TOWNSHIP 20 NORTH, RANGE 15 EAST, W.M.

RECEIVING NO.

200506160038

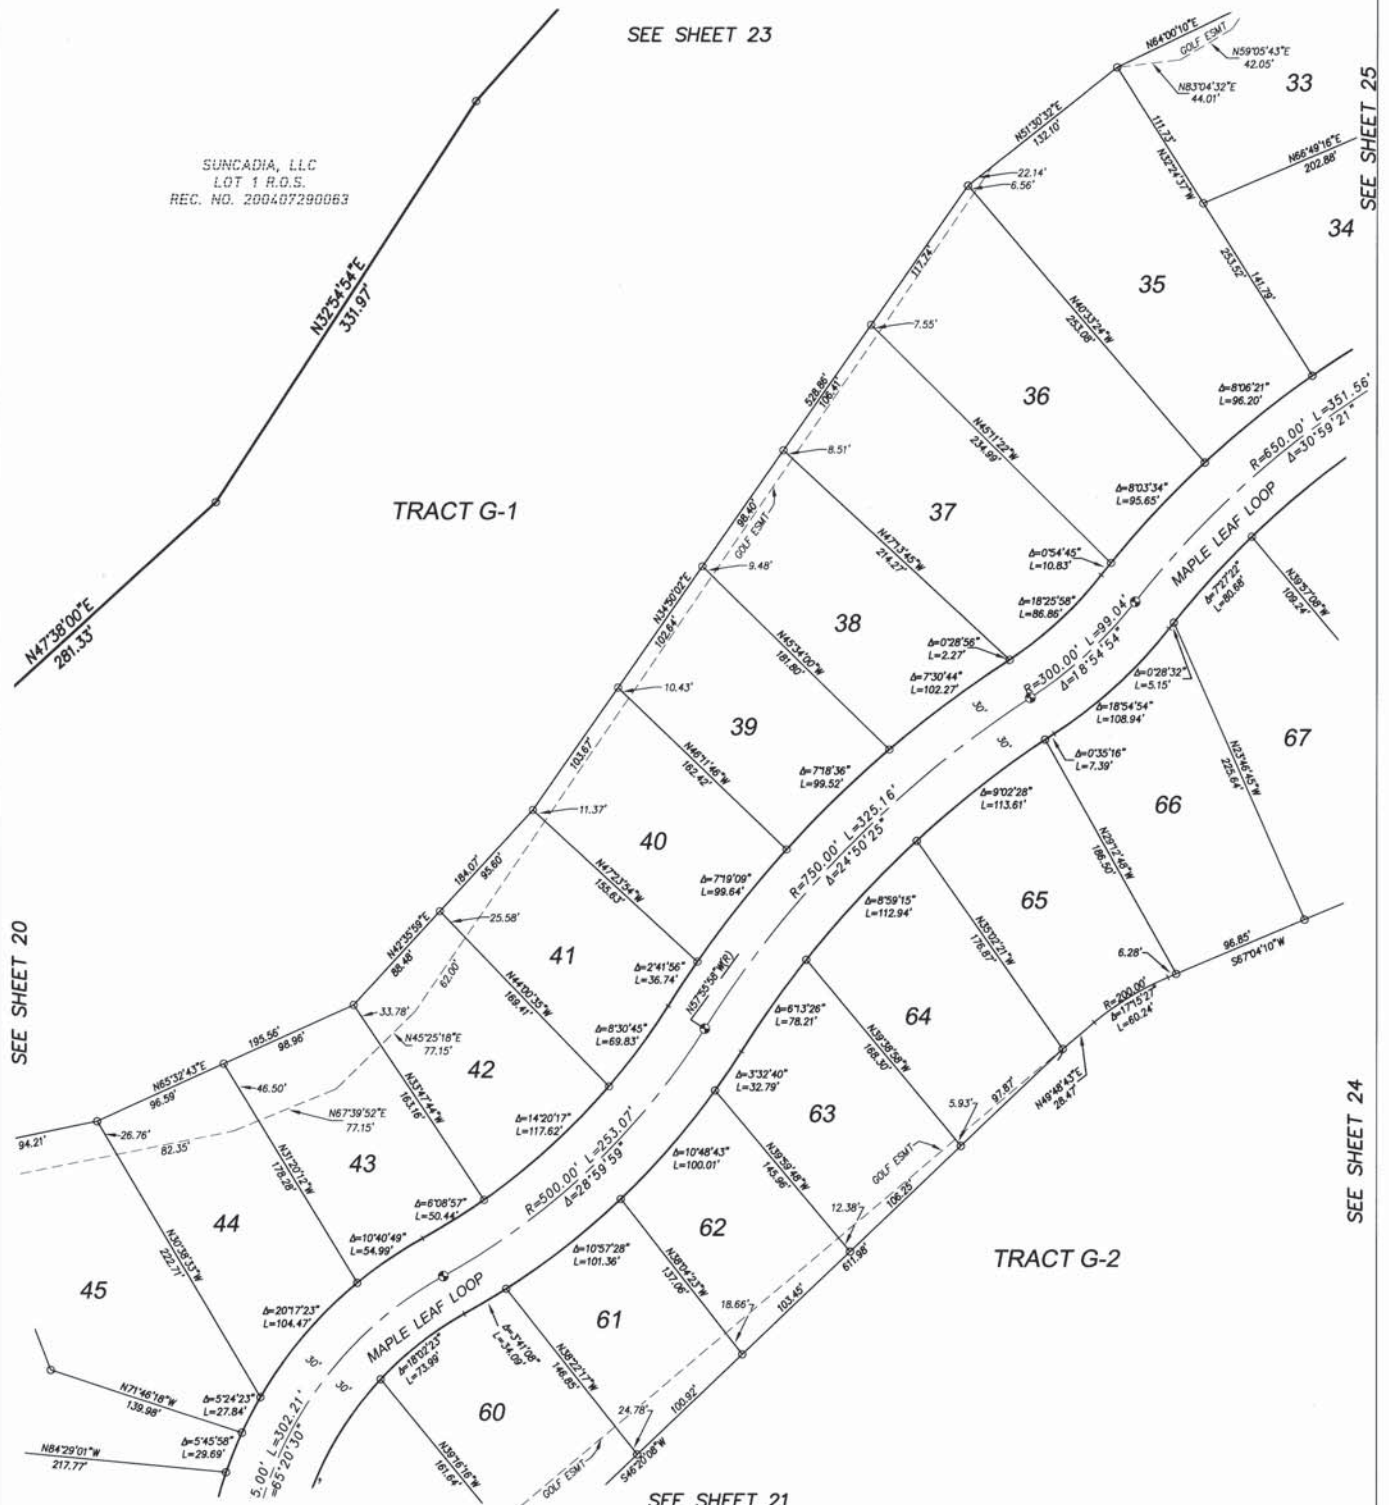

SUNCADIA, LLC  
LOT 1 R.O.S.  
REC. NO. 200407290063

TRACT G-1

TRACT G-2


SEE SHEET 20

SEE SHEET 25

SEE SHEET 24

SEE SHEET 21

- LEGEND:
- (R) RADIAL BEARING
  - ⊙ EXISTING MONUMENT
  - ⊙ CENTERLINE MONUMENT
  - PROPERTY CORNER, SET REBAR & CAP, LS 33148
- GOLF:
- G - GOLF
  - OS - OPEN SPACE
  - PB - PERIMETER BUFFER

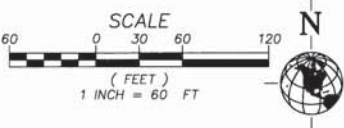

SHEET 22 OF 31

**W&HPACIFIC**  
 3350 MONTE VILLA PARKWAY  
 BOTHELL, WASHINGTON 98021  
 WWW.WHPACIFIC.COM  
 TEL: (425)951-4800 FAX: (425)951-4808  
 Planning • Engineering • Surveying • Landscape Architecture

VOLUME/PAGE  
9-178

9-178