


CB-24-0001 Holt

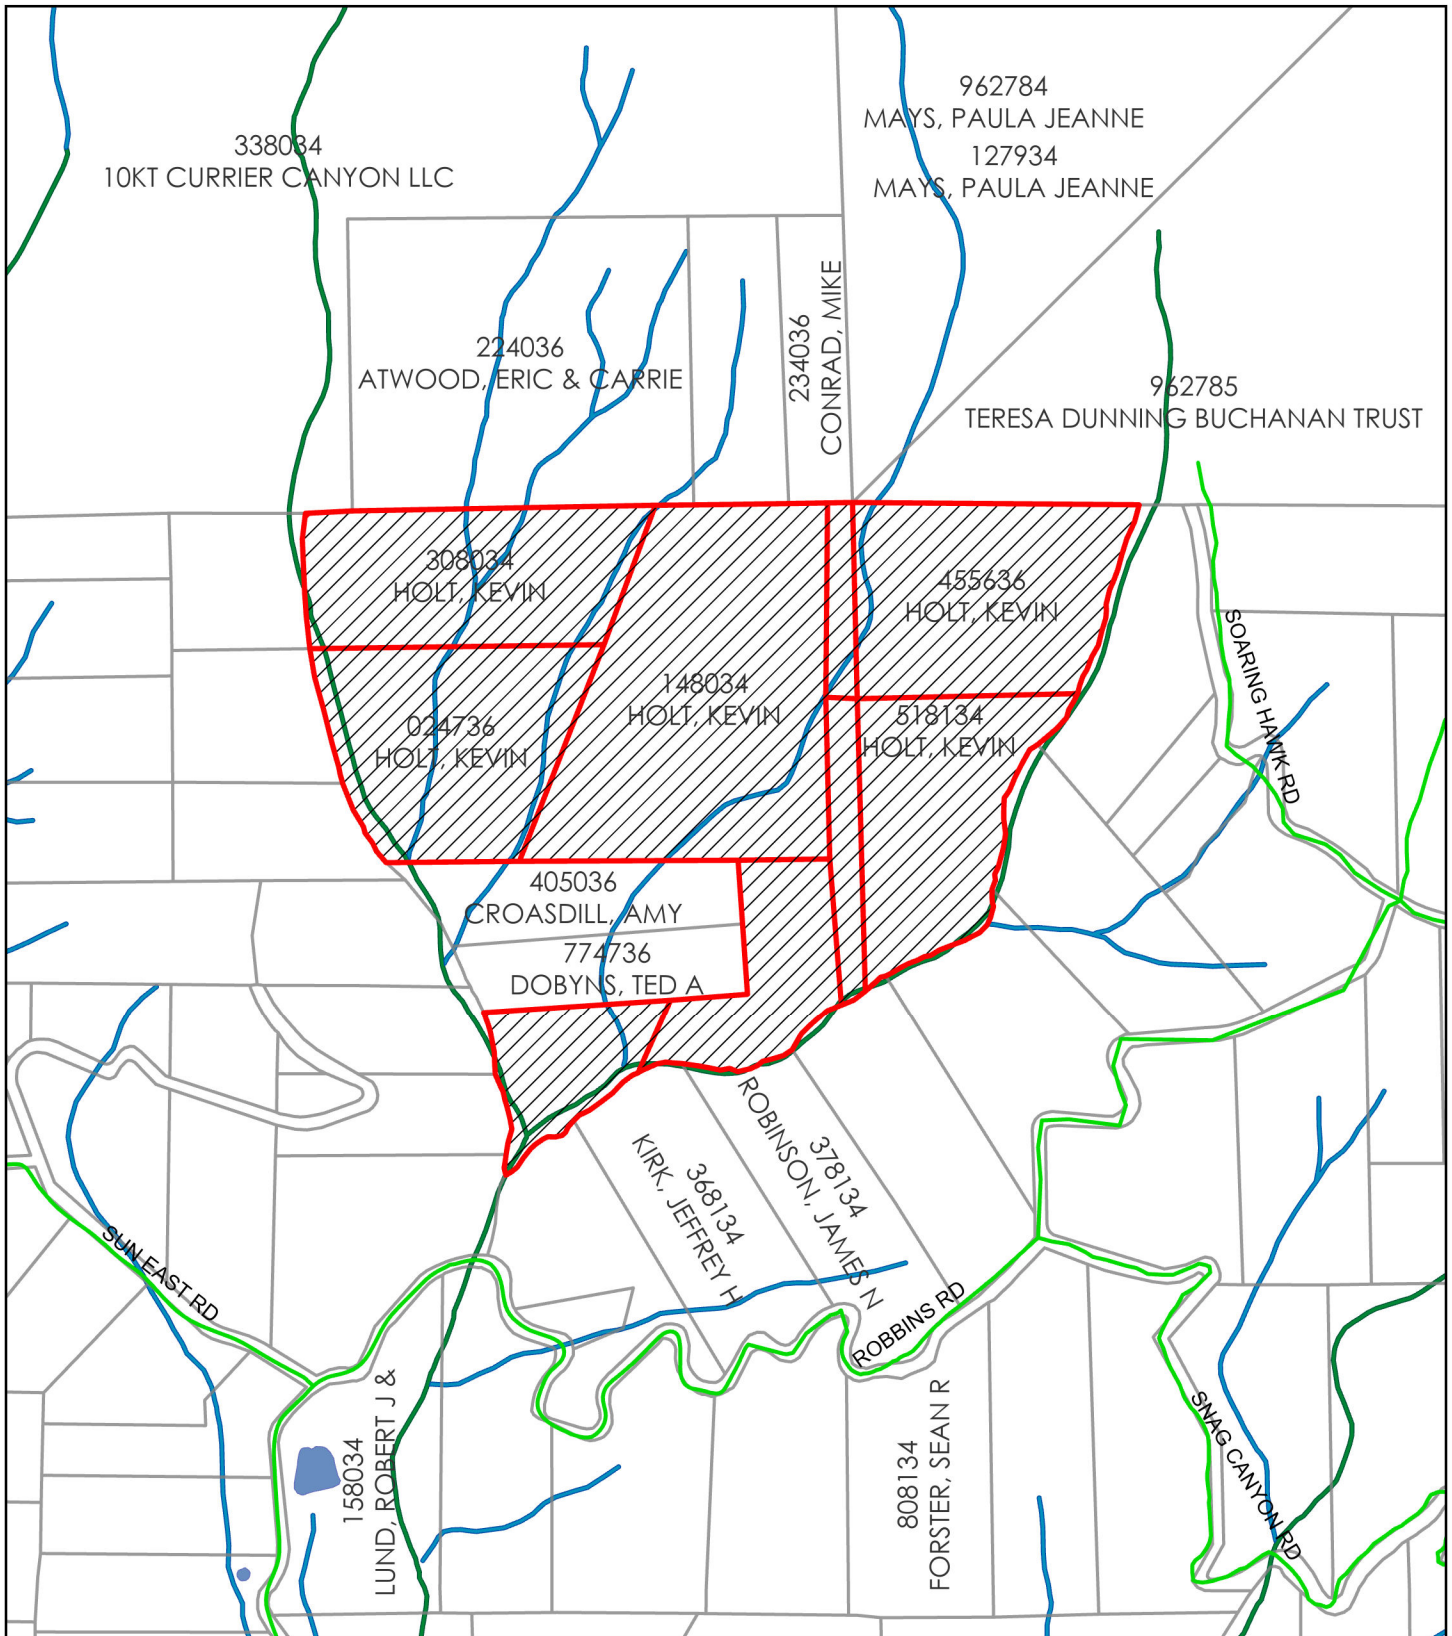

0 300 600 1,200 Feet

Critical Areas