


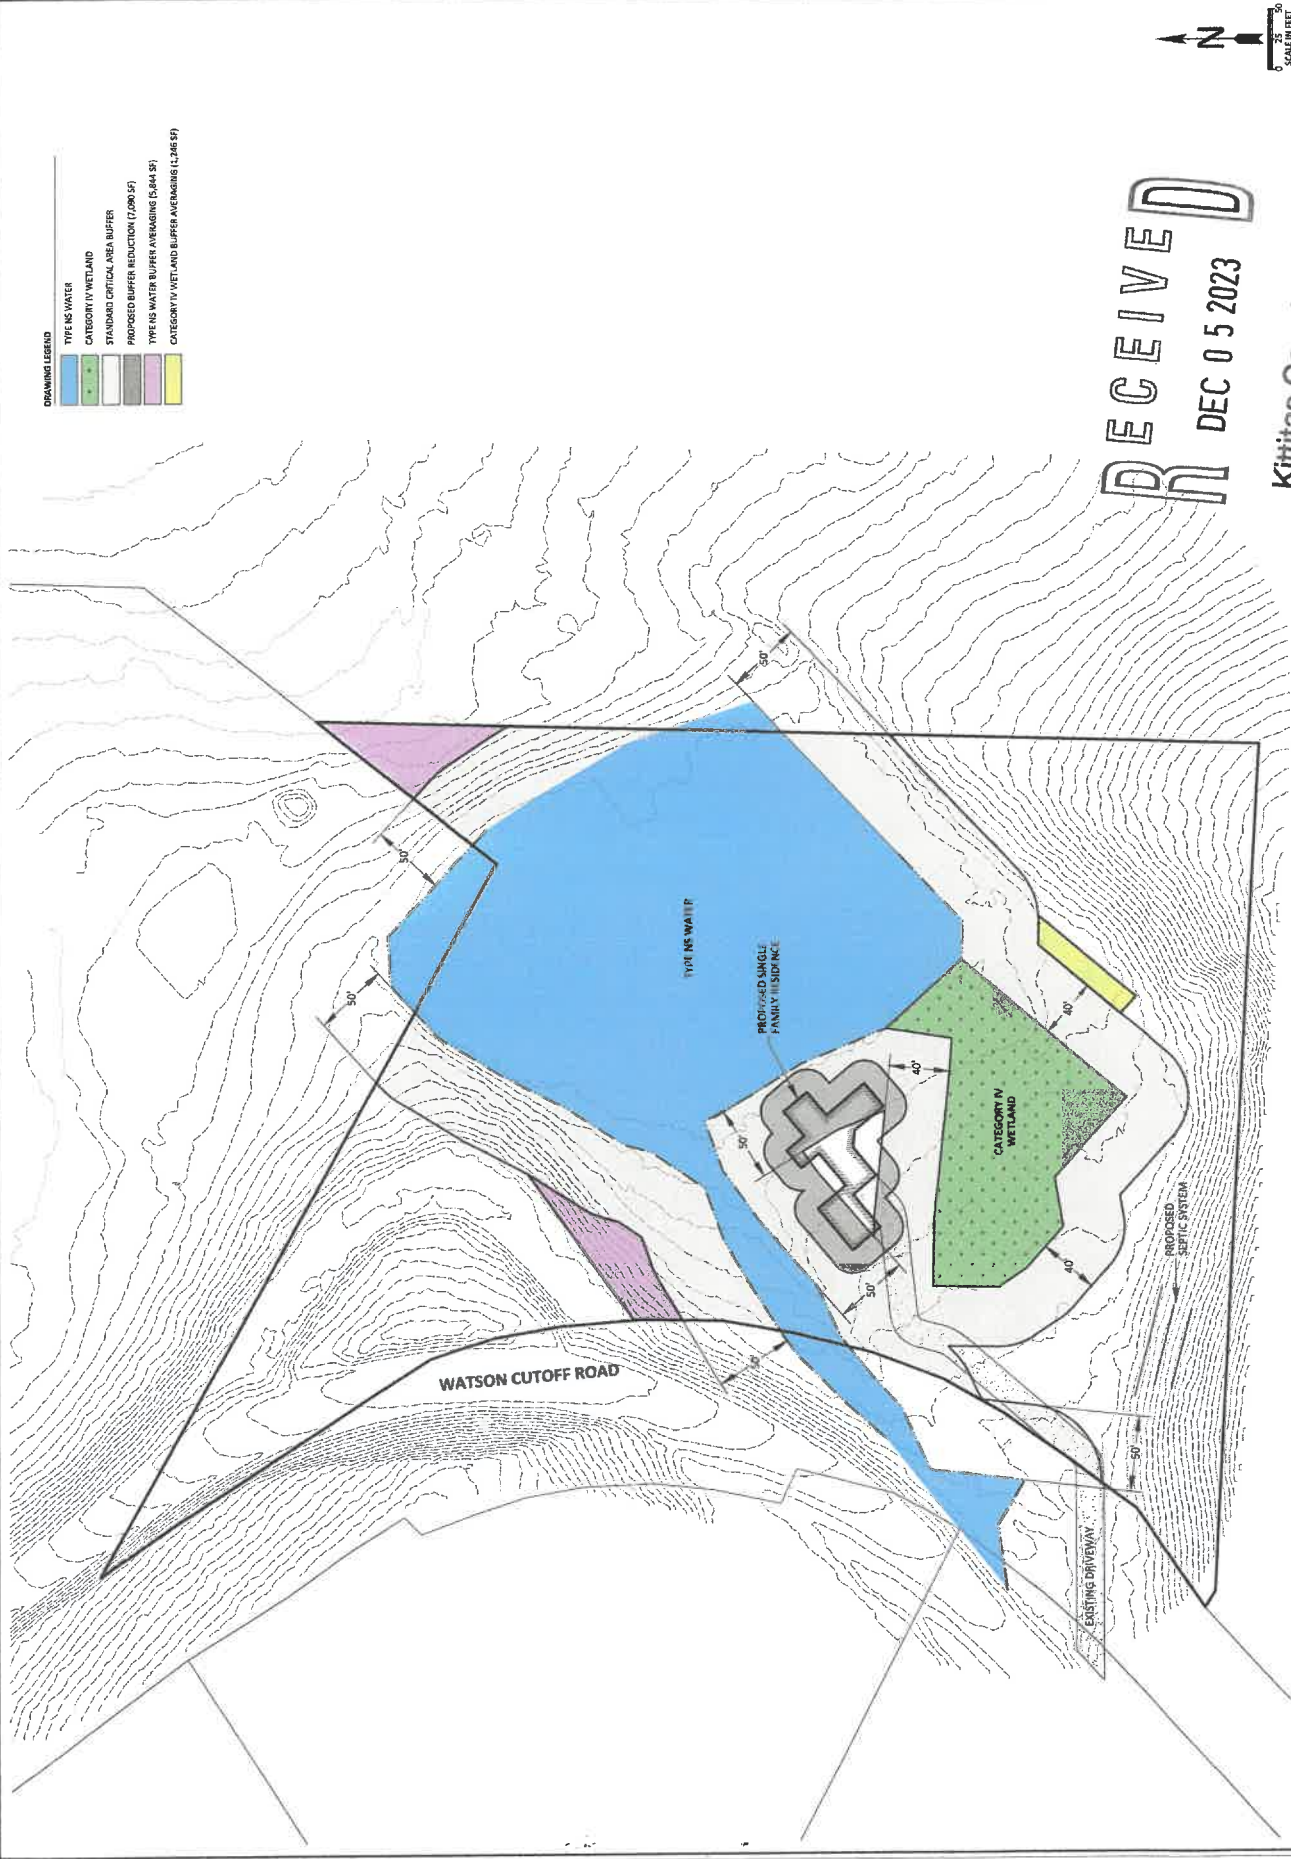

- DRAWING LEGEND**
- TYPE IV WATER
 - CATEGORY IV WETLAND
 - STANDARD CRITICAL AREA BUFFER
 - PROPOSED BUFFER REDUCTION (1,090 SF)
 - TYPE IV WATER BUFFER AVERAGING (5,844 SF)
 - CATEGORY IV WETLAND BUFFER AVERAGING (1,246 SF)

RECEIVED
 DEC 05 2023
 Kittitas County CDS

Sewall Wetland Consulting, Inc.
 PO Box 880 - Fall City, Washington 98024 Phone: 206-859-0515

PROJECT:
 BUFFER AVERAGING PLAN
 - PROPOSED KELLY RESIDENCE -
 1301 WATSON CUTOFF ROAD - CL ELLUM, WASHINGTON 98022
 SITE ADDRESS:
 TAX PARCEL NO.: 980354
 PORTION OF S.06, T.19 N, R.16 E, W.M.

No other drawings
 shall be used
 without the written
 consent of the
 author.

NO.	DATE	NOTES

DATE: 10/24/2023
 JOB NUMBER: 22-135
SITE PLAN
 SHEET: **1** OF **1**