



Ashley Shoreline Design & Permitting

16412 NE 10th Place
 Bellevue, Washington 98008-3707
 Phone: (425) 957-9381
 greg@shoreline-permitting.com

DRAWING BY: Gregory W. Ashley
 Proprietary Information. This drawing contains confidential and / or privileged information which is intended for use by specific licensed individuals only. Any copying, disclosure, or dissemination of this communication is prohibited. All Designs Copyright 2017
 Ashley Shoreline Design & Permitting *****www.shoreline-permitting.com

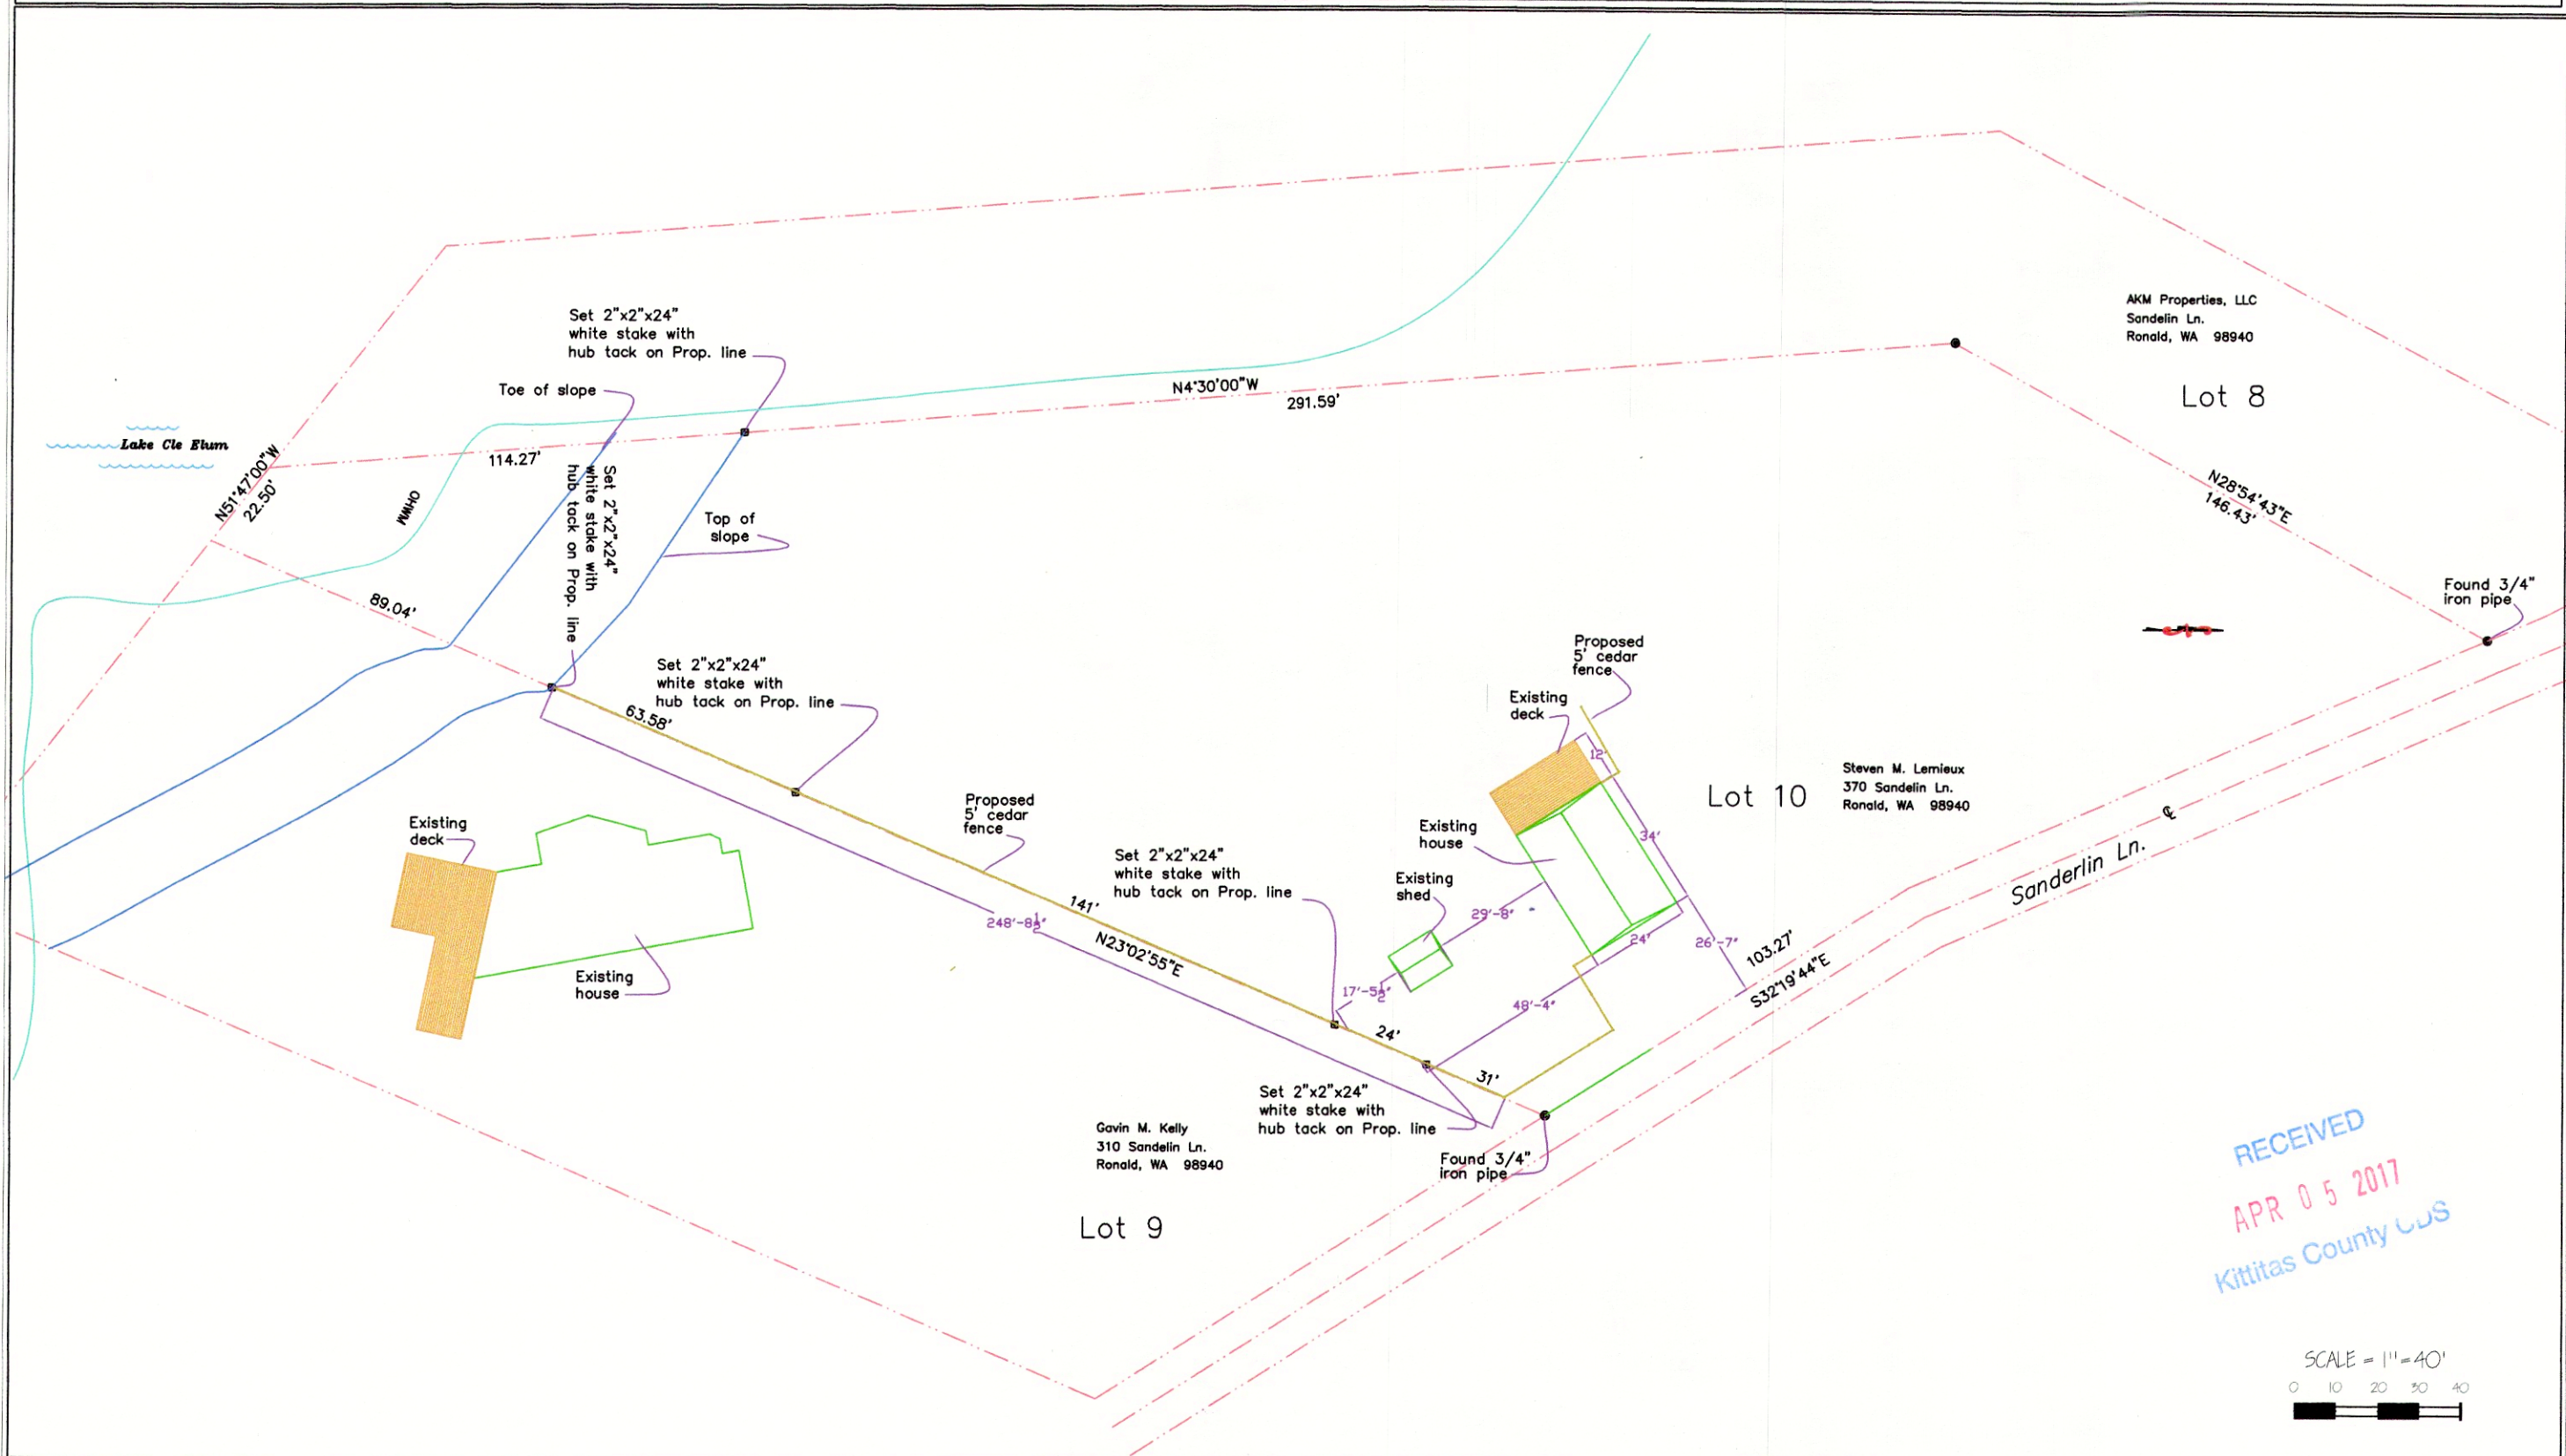

RECEIVED
 APR 05 2017
 Kittitas County CLS

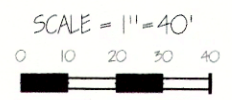

| | | |
|--|--|---|
| <p>SHORELINE PROJECT FOR : Steven M. Lemieux 370 Sandelin Ln. Ronald, WA 98940</p> <p>PAGE: 1 of 2</p> | <p>LOCATION: Lake Cle Elum LAT: 47° 15' 45" North LONG: -121° 04' 06" West LENGTH FROM OHWM: N/A</p> <p>DATUM: NGVD 29</p> <p>SQ. FT. : N/A</p> | <p>PROJECT DESCRIPTION: Insall 250 LF of 5' cedar fencing along east property line.</p> <p>DATE: 2/6/2017</p> |
|--|--|---|