



0 250 500 1,000 Feet

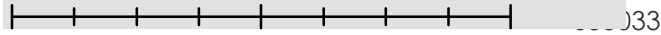

STATE OF WASH (DNR)

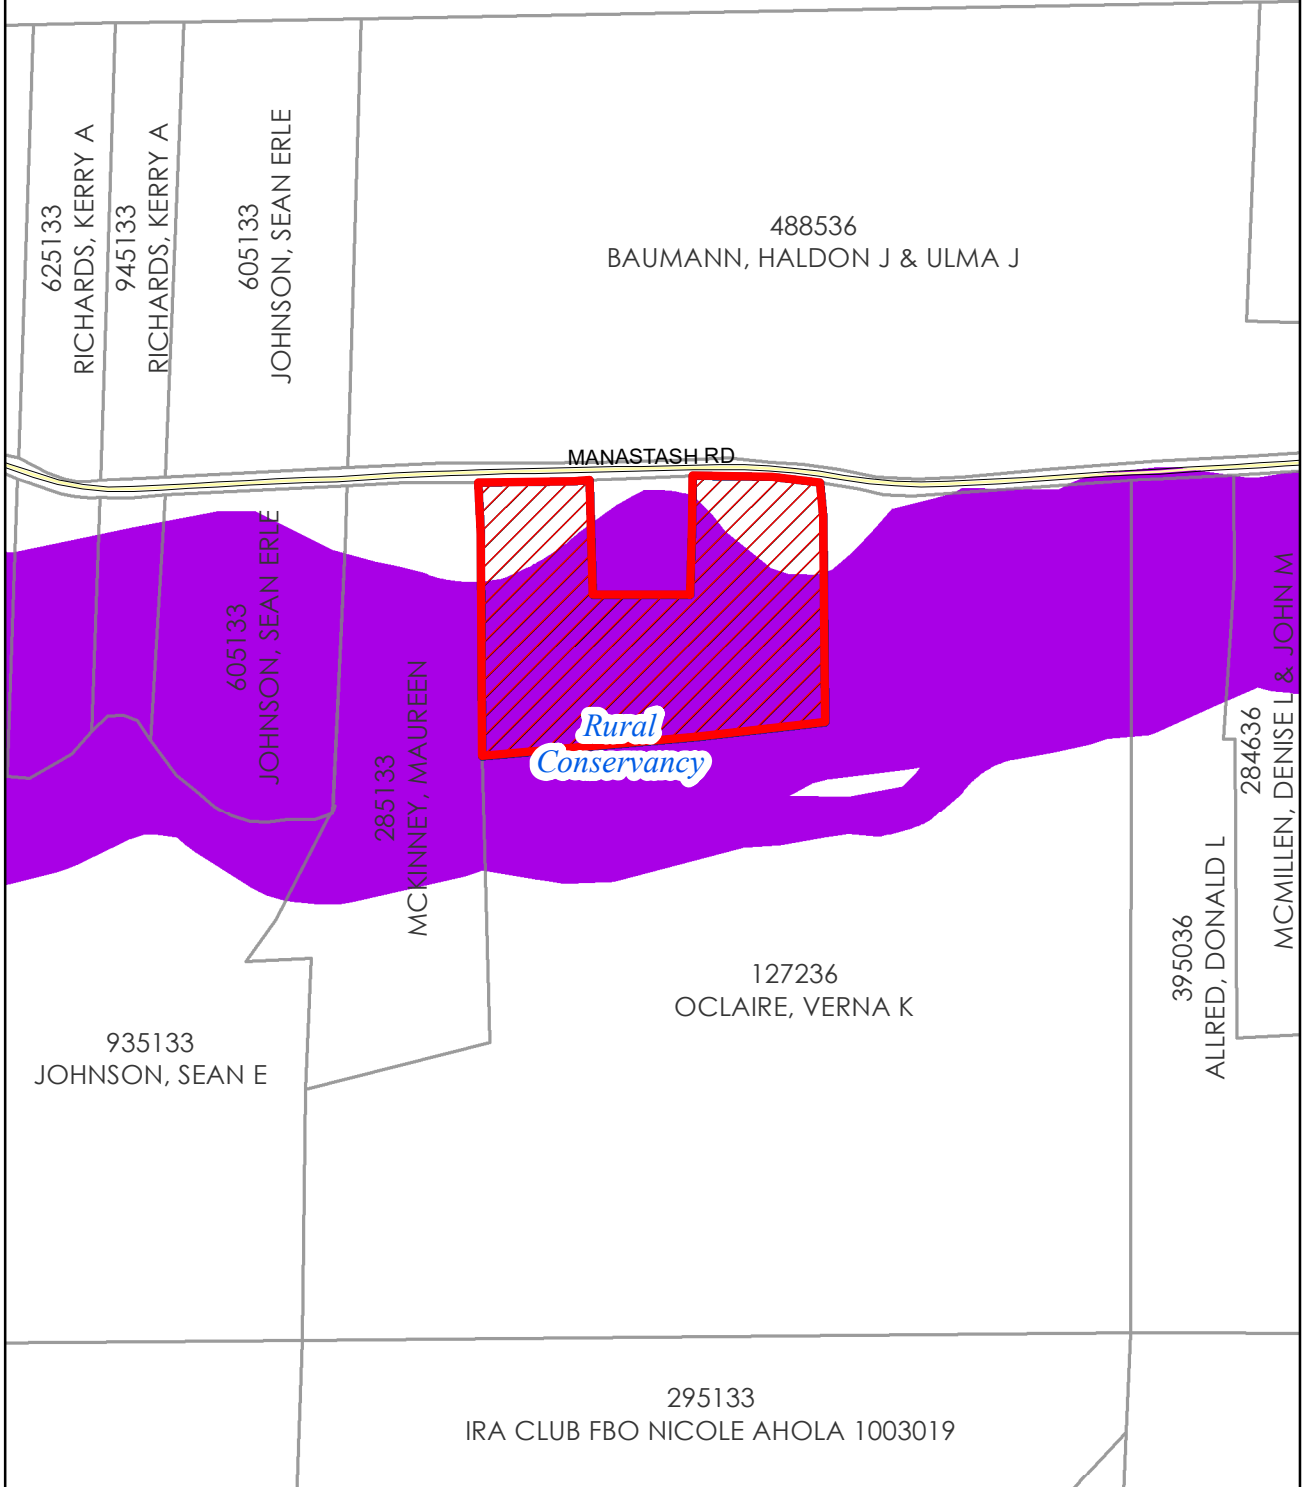

**SX-24-00001 Baumann**

**Shoreline Map**