


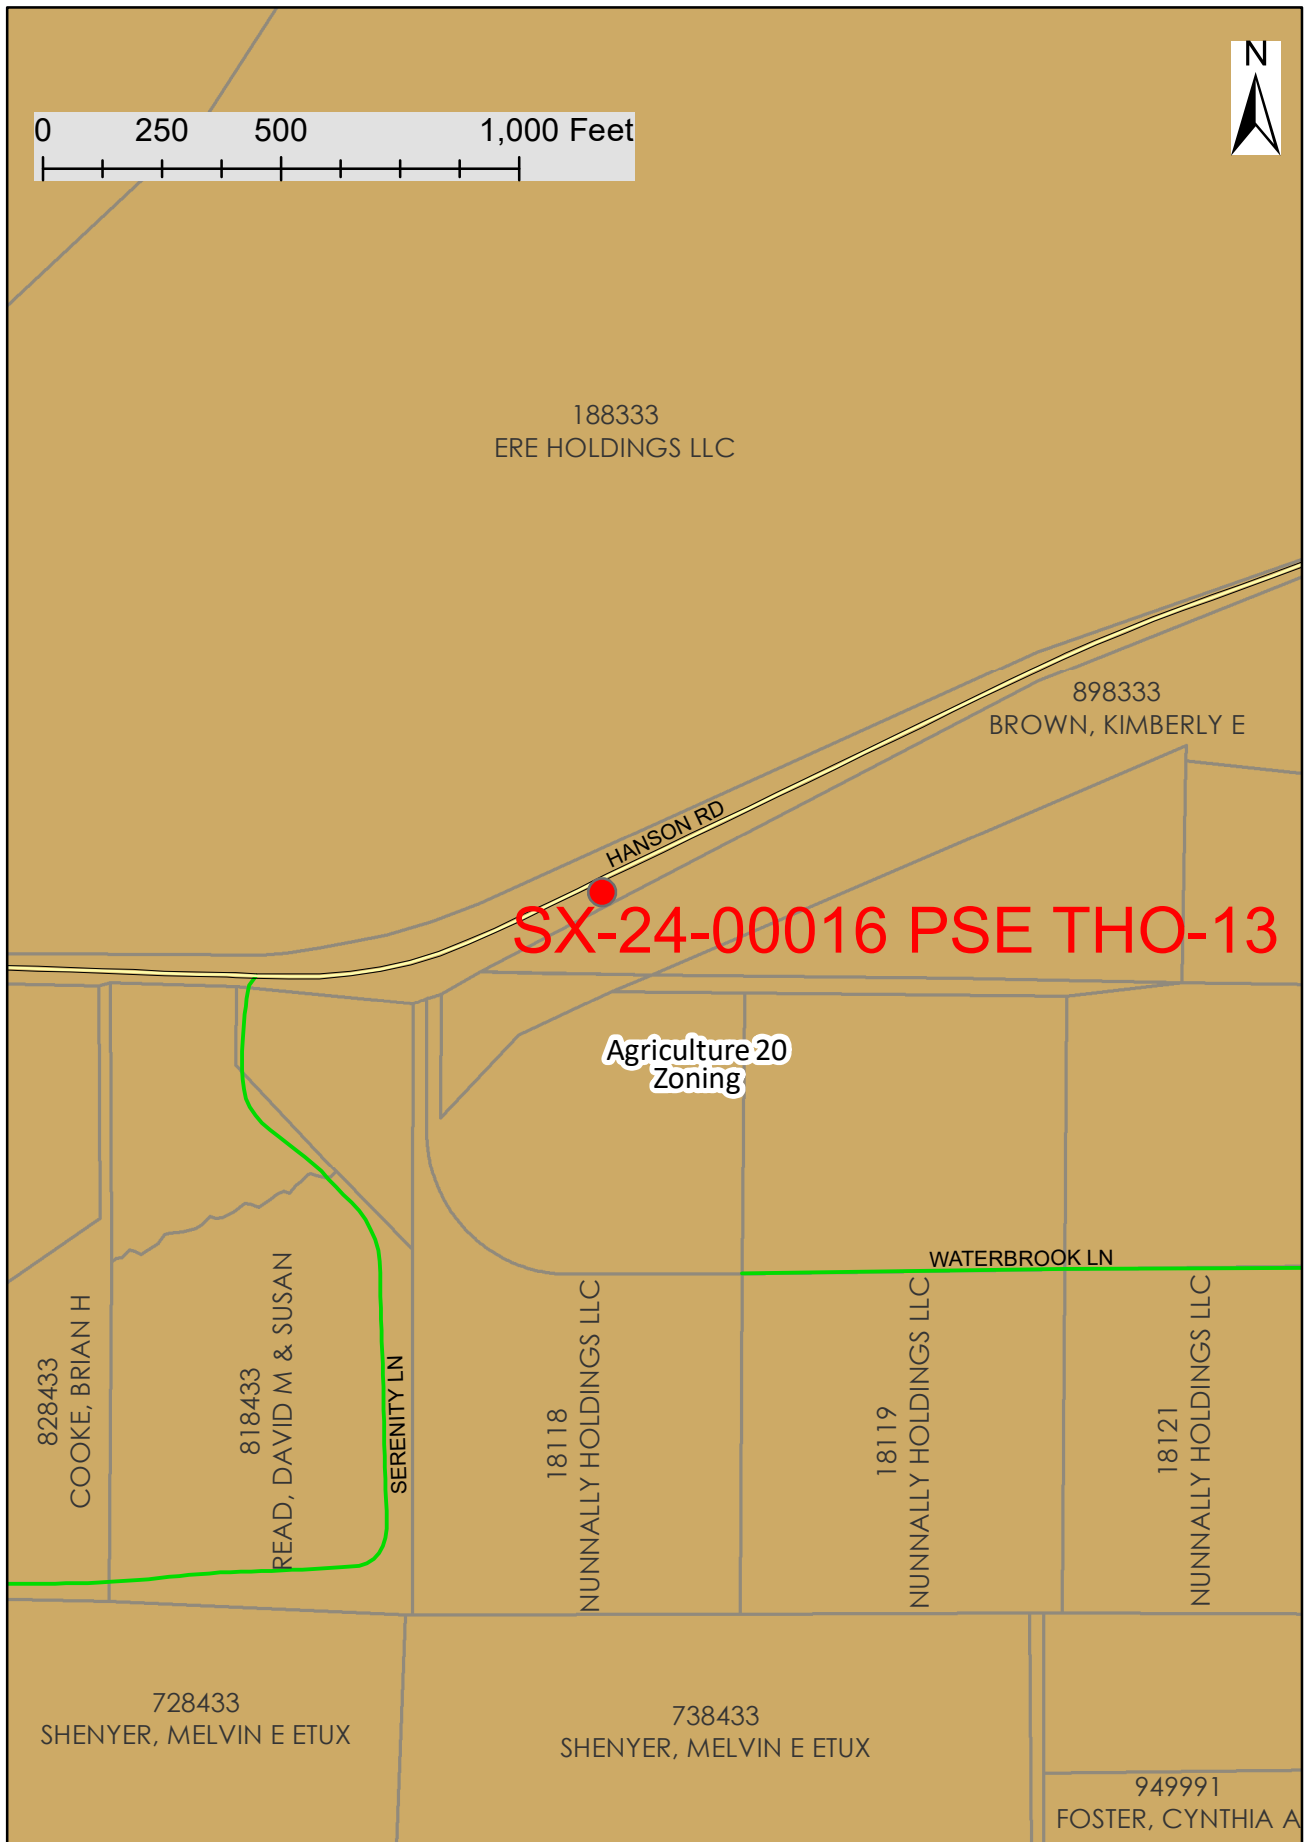

SX-24-00016 PSE THO-13

Zoning Map