


UTILITIES AND AERIAL IMAGE EXHIBIT

A PORTION OF THE SW 1/4 SEC, 11, T.22N., R.11E., W.M.
KITITAS COUNTY, STATE OF WASHINGTON

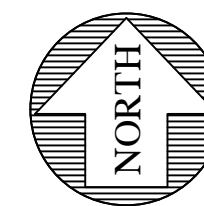

0 510 25 50
SCALE 1" = 50'

LEGEND

- FOUND 1.25" DOMED CAP AS CENTERLINE MONUMENT (UNLESS OTHERWISE NOTED)
- FOUND 5/8" REBAR W/ CAP STAMPED LS 6082 OR 5/8" REBAR W/O CAP (UNLESS OTHERWISE NOTED)
- SET 1/2" REBAR W/ CAP STAMPED LS 36804, 42676, 49917
- PLAT OF STARWATER
- MEASURED
- WATER VALVE
- FIRE HYDRANT
- SEWER MANHOLE
- STORM MANHOLE
- POWER VAULT
- POWER TRANSFORMER
- COMMUNICATIONS VAULT
- COMMUNICATIONS RISER
- STORM DRAIN / CULVERT

KITTITAS CO CDS
RECEIVED
01/31/2025

SHEET 3




(HELD FOR BEARING)
SW COR. SEC. 11
T.22N., R.11E.
FOUND 3\"/>

10 11
15 14
1156.74'

(HELD FOR POSITION)
S 1/4 COR. SEC 11
T.22N., R.11E.
FOUND 3\"/>

698.86'

INDEX LOCATION
SEC. 11, T.22N., R.11E., W.M.

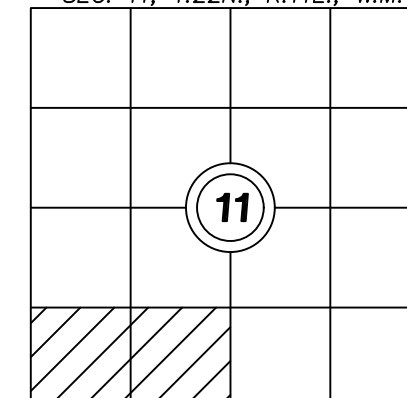

RECORDER'S CERTIFICATE _____

FILED FOR RECORD THIS ____ DAY OF ____ 20__ AT ____ M.
IN BOOK ____ OF ____ AT PAGE ____ AT THE REQUEST OF

SURVEYOR'S NAME

Manager

Superintendent of Records

SURVEYOR'S CERTIFICATE

THIS MAP CORRECTLY REPRESENTS A SURVEY MADE BY ME OR UNDER MY
DIRECTION IN CONFORMANCE WITH THE REQUIREMENTS OF THE SURVEY
RECORDING ACT AT THE REQUEST OF BRYCE PHILLIPS
IN AUGUST 2024.

CERTIFICATE NO. _____

Encompass
ENGINEERING & SURVEYING

Western Washington Division
165 NE Juniper Street, Suite 201 • Issaquah, WA 98027 • Phone: (425) 392-0250
Eastern Washington Division
110 South Oakes Ave., #250 • Cle Elum, WA 98922 • Phone: (509) 674-7433

EXHIBIT
PREPARED FOR
BRYCE PHILLIPS

KITITAS COUNTY		WASHINGTON	
DWN BY	DATE	JOB NO.	
JD	08/28/24	24048	
CHKD BY	SCALE	SHEET	
SDM	1" = 50'	02 OF 05	