



MOHAR FARM SHORT PLAT

A PORTION OF THE W 1/2 OF THE SE 1/4 OF SECTION 3, T. 19 N., R. 15 E., W.M.,
KITITAS COUNTY, WASHINGTON


SP-24-00005
SPF-24-00007

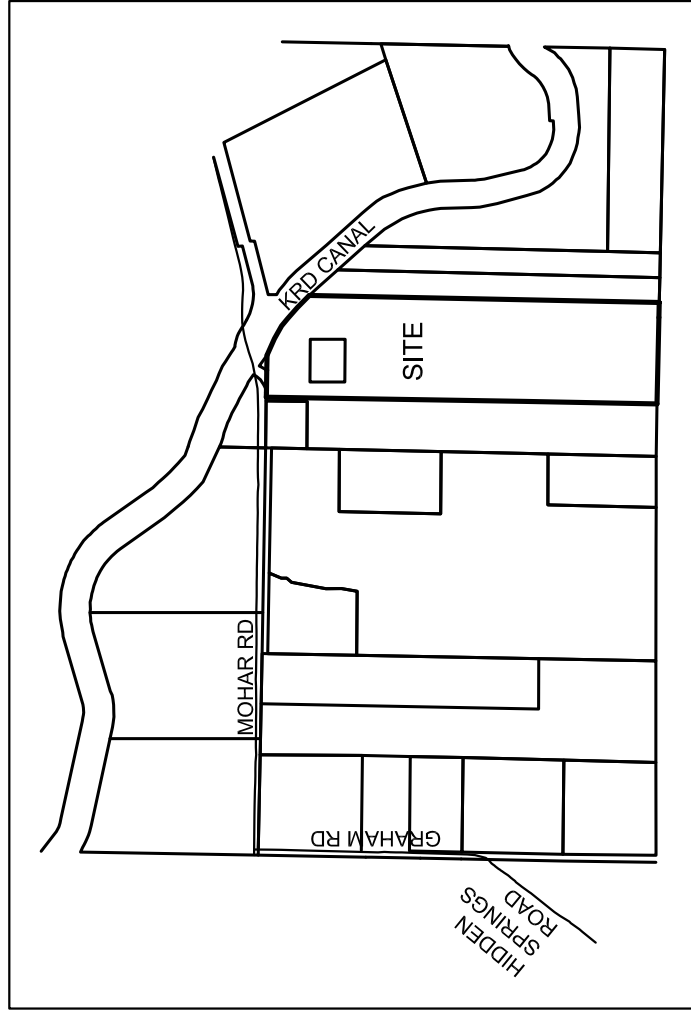


VICINITY MAP - N.T.S.

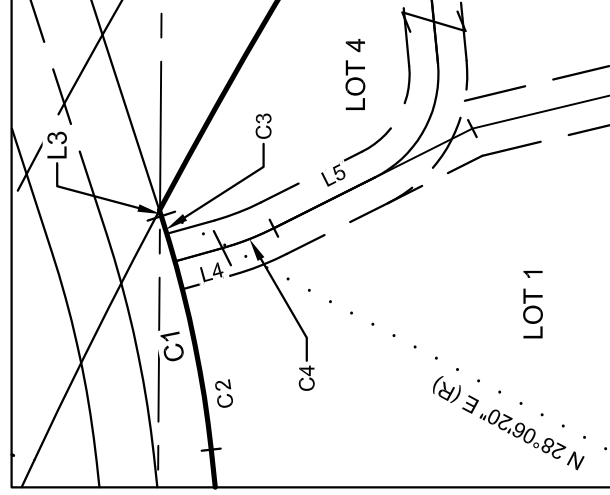

DETAIL "A"
1" = 100'

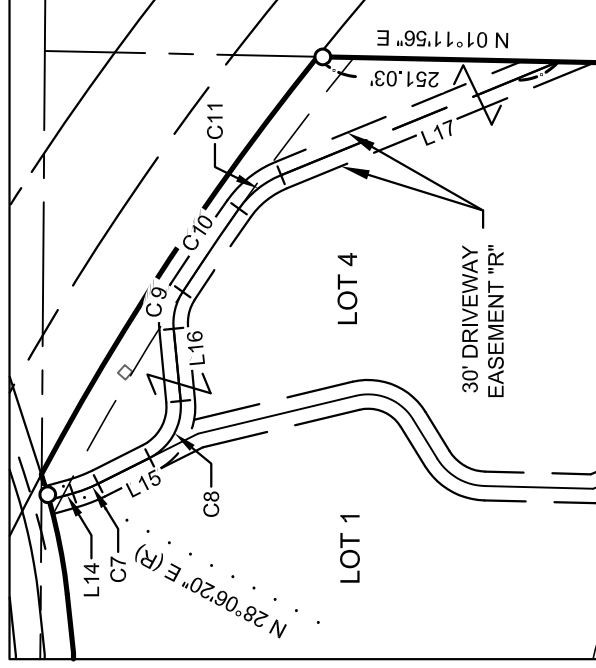

DETAIL "B"
1" = 200'

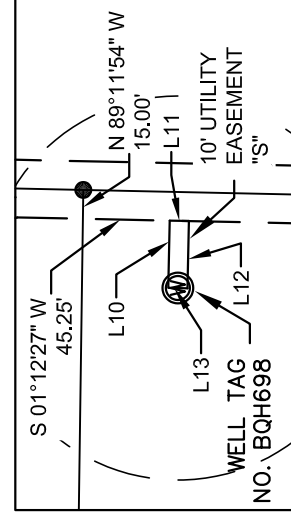


DETAIL "C"
1" = 100'



LEGEND

- SECTION CORNER, AS NOTED
- QUARTER CORNER, AS NOTED
- FOUND 1/2" IRON ROD & CAP, LS 18092
- FOUND 1/2" IRON ROD, NO CAP
- SET 5/8" REBAR & CAP, LS 45503
- RADIAL BEARING
- WELL
- AUDITOR'S FILE NUMBER

INDEX LOCATION
SEC. 3 T. 19 N. R. 15 E. W.M.

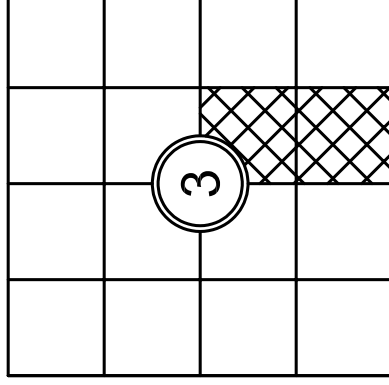

SURVEYOR'S CERTIFICATE

THIS MAP CORRECTLY REPRESENTS A SURVEY MADE BY ME OR UNDER MY
DIRECTION IN CONFORMANCE WITH THE REQUIREMENTS OF THE SURVEY
RECORDING ACT AT THE REQUEST OF JOHN BARKER
IN 007 20 24.

DUSTIN L. PIERCE
CERTIFICATE NO. 45503

AUDITOR'S CERTIFICATE

FILED FOR RECORD THIS 20 DAY OF 20 AT 20 M.
IN BOOK 007 OF 20 24 AT PAGE 20 24 AT THE REQUEST OF


DUSTIN L. PIERCE
SURVEYOR'S NAME
BRYAN ELLIOTT
County Auditor Deputy County Auditor



Western Washington Division
165 NE Juniper Street, Suite 201 • Issaquah, WA 98027 • Phone: (425) 392-0250
Eastern Washington Division
1110 South Oakes Ave., Suite 250 • Cle Elum, WA 98922 • Phone: (509) 674-7433

MOHAR FARM SHORT PLAT

JOHN BARKER
PREPARED FOR
A PORTION OF THE W 1/2 OF THE SE 1/4 OF SECTION 3,
TOWNSHIP 19 NORTH, RANGE 15 EAST, W.M.
KITITAS COUNTY - WASHINGTON

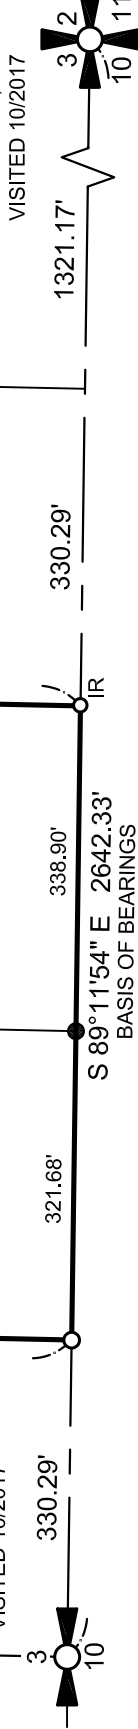

DWN BY
D.L.P./G.W.
CHKD BY
D.L.P./M.K.K.

DATE
10/2024
SCALE
1" = 200'

JOB NO.
211933
SHEET
1 OF 3