

APPROVALS

KITTITAS COUNTY DEPARTMENT OF PUBLIC WORKS
EXAMINED AND APPROVED THIS _____ DAY OF _____, A.D., 202____.

KITTITAS COUNTY ENGINEER _____

KITTITAS COUNTY HEALTH DEPARTMENT
I HEREBY CERTIFY THAT THE PLAT HAS BEEN EXAMINED AND CONFORMS WITH CURRENT KITTITAS COUNTY CODE CHAPTER 13.
DATED THIS ____ DAY OF _____, A.D., 202____.

KITTITAS COUNTY HEALTH OFFICER _____

CERTIFICATE OF COUNTY PLANNING DIRECTOR
I HEREBY CERTIFY THAT THE SEDGWICK SHORT PLAT HAS BEEN EXAMINED BY ME AND FIND THAT IT CONFORMS TO THE COMPREHENSIVE PLAN OF THE KITTITAS COUNTY PLANNING COMMISSION.
DATED THIS ____ DAY OF _____, A.D., 202____.

KITTITAS COUNTY PLANNING DIRECTOR _____


CERTIFICATE OF KITTITAS COUNTY TREASURER
I HEREBY CERTIFY THAT THE TAXES AND ASSESSMENTS ARE PAID FOR THE PRECEDING YEARS AND FOR THIS YEAR IN WHICH THE PLAT IS NOW TO BE FILED. PARCEL NO. 15813
DATED THIS ____ DAY OF _____, A.D., 202____.

KITTITAS COUNTY TREASURER _____

NAME AND ADDRESS - ORIGINAL TRACT OWNERS
NAME: DAVID & GENEVIEVE SEDGWICK
ADDRESS: 801 E 1ST ST STE B 114
CLE ELUM, WA 98922-1246
PHONE: (425) 557-9431
EXISTING ZONE: AG-20
SOURCE OF WATER: SHARED WELL
SEWER SYSTEM: SEPTIC TANKS
WIDTH AND TYPE OF ACCESS: 60' PRIVATE ROAD
NO. OF SHORT PLATTED LOTS: TWO (2)
SCALE: 1" = 100'

SUBMITTED ON: _____
AUTOMATIC APPROVAL DATE: _____
RETURNED FOR CAUSE ON: _____

SEDGWICK SHORT PLAT
PART OF SECTION 28, T. 20 N., R. 17 E., W.M.
KITTITAS COUNTY, WASHINGTON

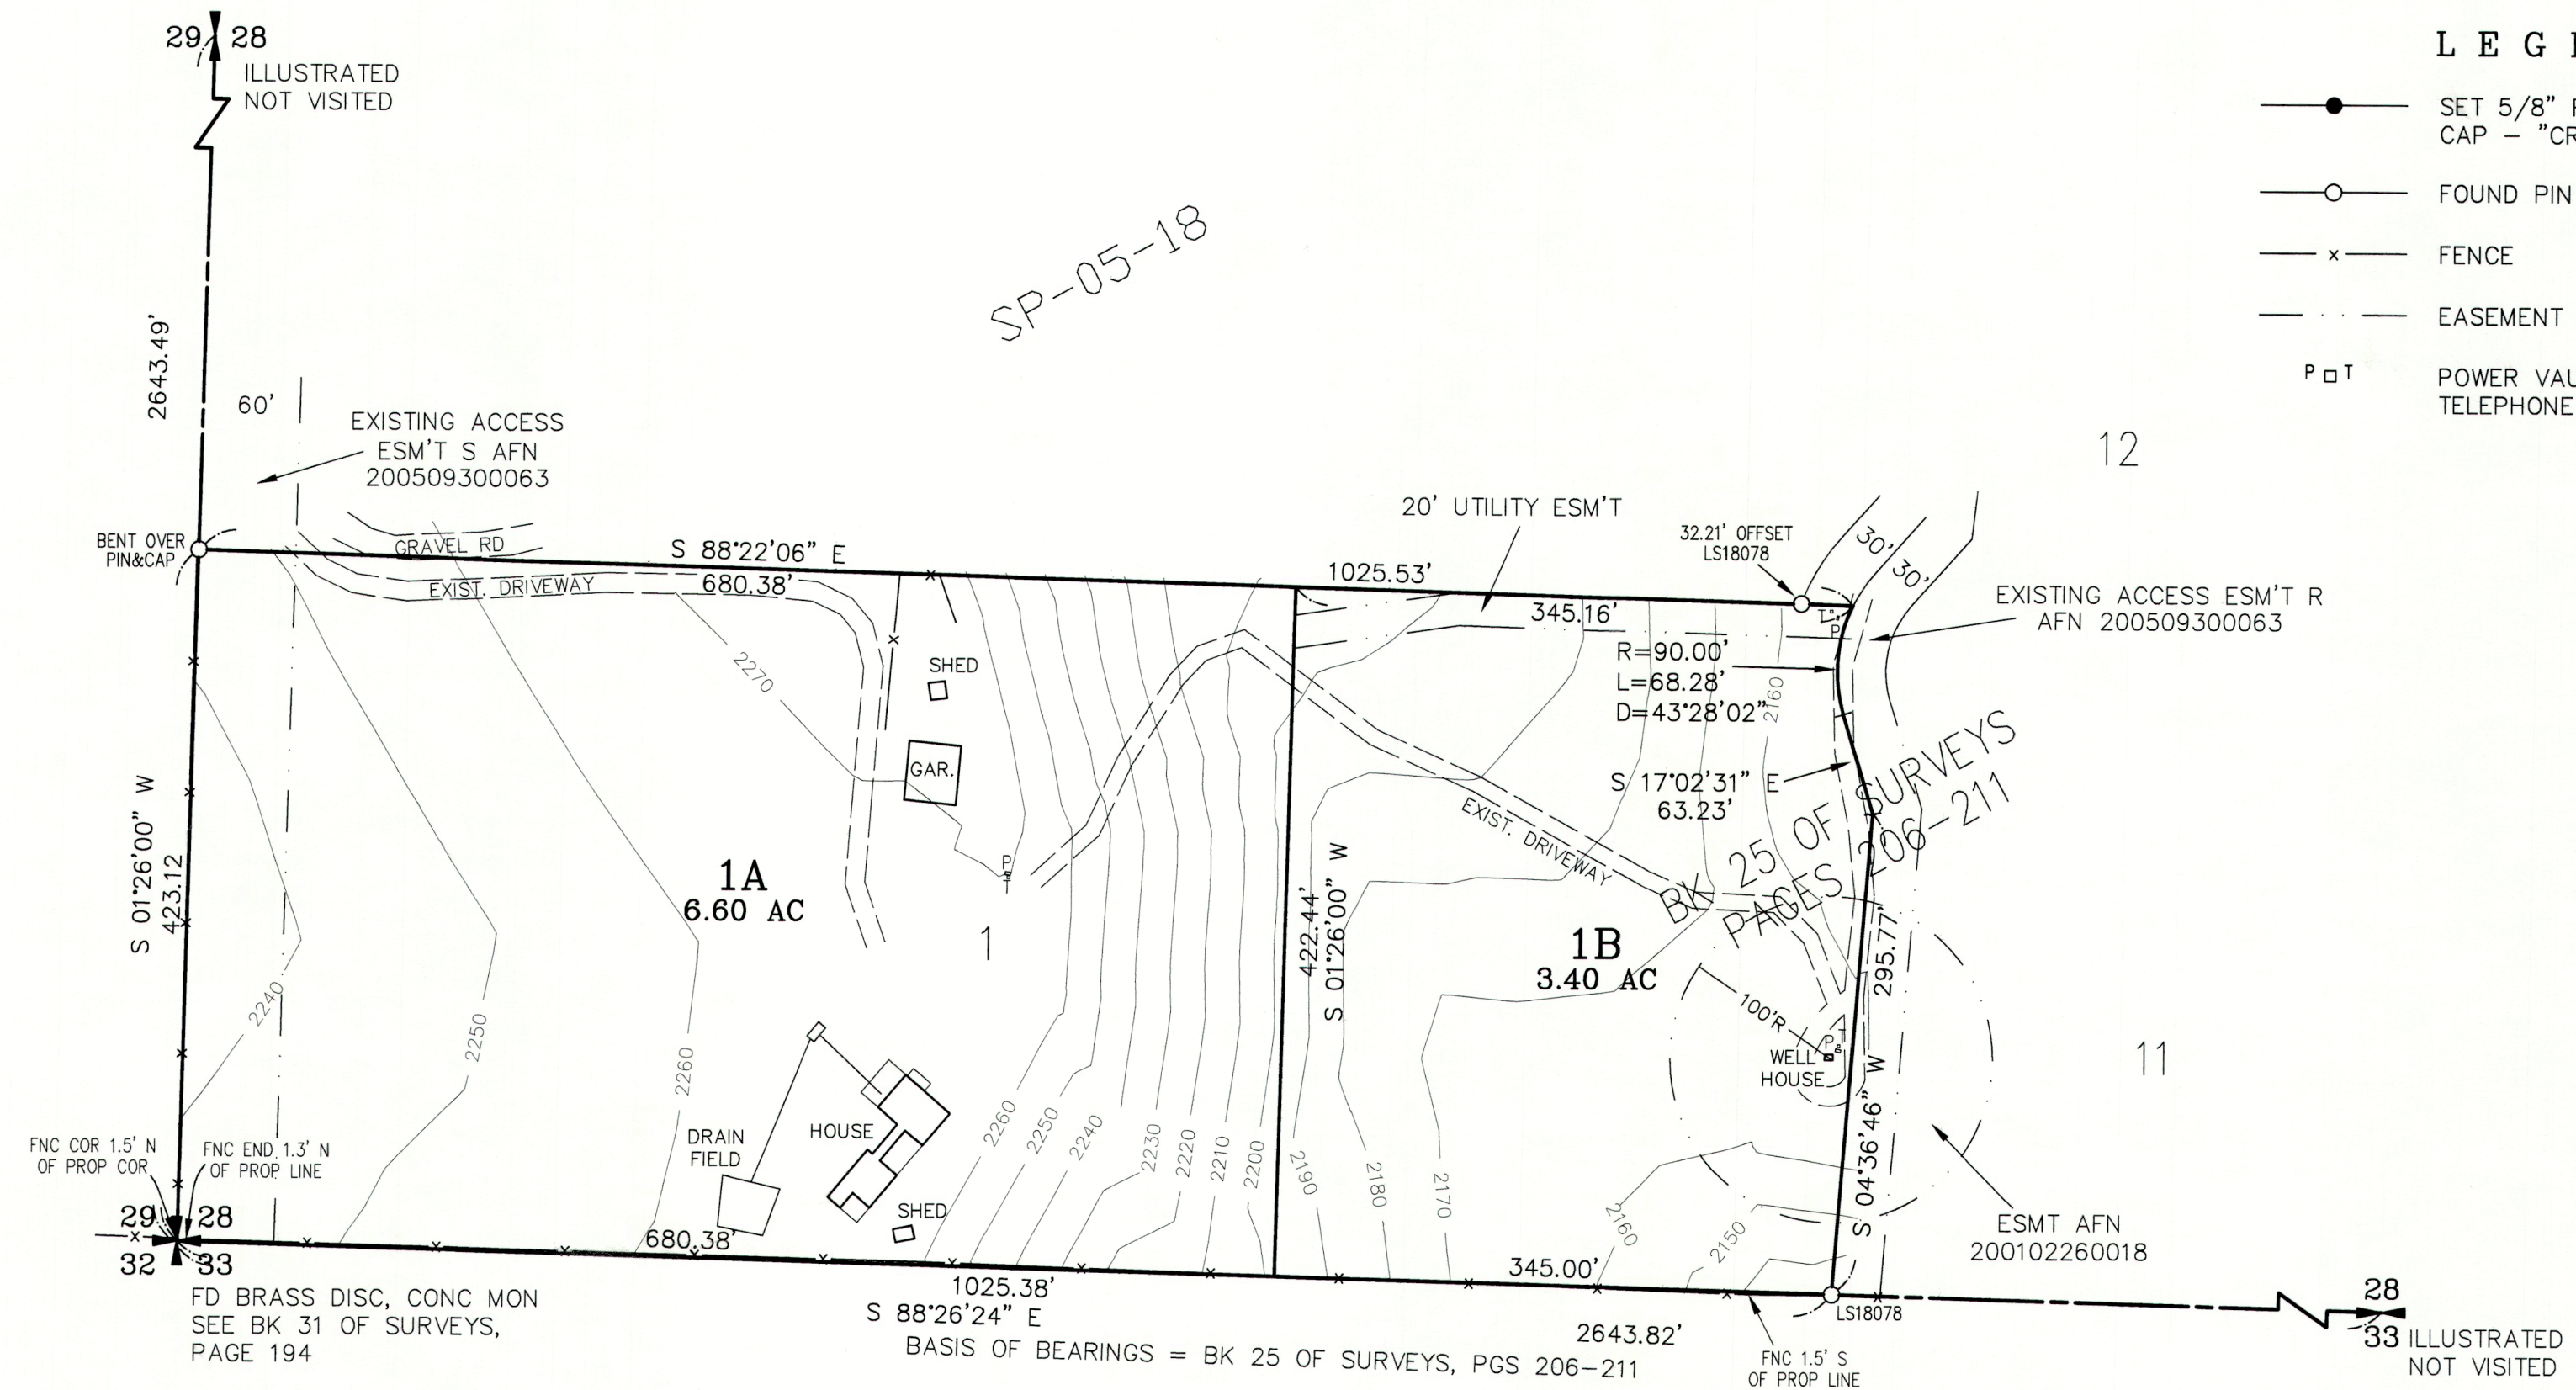

ORIGINAL PARCEL DESCRIPTION

PARCEL 1 OF THAT CERTAIN SURVEY AS RECORDED JANUARY 23, 2001, IN BOOK 25 OF SURVEYS, PAGES 206 THROUGH 211, UNDER AUDITOR'S FILE NO. 200101230001, RECORDS OF KITTITAS COUNTY, WASHINGTON; BEING A PORTION OF THE SOUTHWEST QUARTER OF SECTION 28, TOWNSHIP 20 NORTH, RANGE 17 EAST, W.M., IN THE COUNTY OF KITTITAS, STATE OF WASHINGTON.

AUDITOR'S CERTIFICATE

Filed for record this _____ day of _____, 2024, at _____ M., in Book M of Short Plats at page(s) _____ at the request of Cruse & Associates.

RECEIVING NO. _____

BRYAN ELLIOTT by: _____
KITTITAS COUNTY AUDITOR

SURVEYOR'S CERTIFICATE

This map correctly represents a survey made by me or under my direction in conformance with the requirements of the Survey Recording Act at the request of DAVID SEDGWICK in APRIL of 2006.

PRELIMINARY ONLY

CHRISTOPHER C. CRUSE
Professional Land Surveyor
License No. 36815

DATE _____

CRUSE & ASSOCIATES
PROFESSIONAL LAND SURVEYORS
217 E. Fourth St. P.O. Box 959
Ellensburg, WA 98926 (509) 962-8242

SEDGWICK SHORT PLAT

SEDGWICK SHORT PLAT
PART OF SECTION 28, T. 20 N., R. 17 E., W.M.
KITITITAS COUNTY, WASHINGTON

SP-24-0000?

DEDICATION

KNOW ALL MEN BY THESE PRESENT THAT GENEVIEVE B. SEDGWICK, WHO ACQUIRED TITLE AS GENEVIEVE B. MILLER, AND DAVID A. SEDGWICK, WIFE AND HUSBAND, THE UNDERSIGNED OWNERS OF THE HEREIN DESCRIBED REAL PROPERTY, DO HEREBY DECLARE, SUBDIVIDE AND PLAT AS HEREIN DESCRIBED.

IN WITNESS WHEREOF, WE HAVE SET OUR HANDS THIS _____ DAY OF _____, A.D., 2024.

GENEVIEVE B. SEDGWICK

DAVID A. SEDGWICK

ACKNOWLEDGMENT

STATE OF WASHINGTON }
COUNTY OF KITITITAS } s.s.

THIS IS TO CERTIFY THAT ON THIS _____ DAY OF _____, A.D., 2024, BEFORE ME, THE UNDERSIGNED NOTARY PUBLIC, PERSONALLY APPEARED GENEVIEVE B. SEDGWICK AND DAVID A. SEDGWICK, TO ME KNOWN TO BE THE PERSONS WHO EXECUTED THE FOREGOING DEDICATION AND ACKNOWLEDGED TO ME THAT THEY SIGNED THE SAME AS THEIR FREE AND VOLUNTARY ACT AND DEED FOR THE USES AND PURPOSES THEREIN MENTIONED.

WITNESS MY HAND AND OFFICIAL SEAL THE DAY AND YEAR FIRST WRITTEN.

NOTARY PUBLIC IN AND FOR THE STATE OF WASHINGTON RESIDING AT _____
MY COMMISSION EXPIRES: _____

DEDICATION

KNOW ALL MEN BY THESE PRESENT THAT MORTGAGE ELECTRONIC REGISTRATION SYSTEMS, INC. ("MERS"), (SOLELY AS NOMINEE FOR LENDER, AS HEREINAFTER DEFINED, AND LENDER'S SUCCESSORS AND ASSIGNS), THE UNDERSIGNED BENEFICIARY OF A DEED OF TRUST FOR THE HEREIN DESCRIBED REAL PROPERTY, DOES HEREBY DECLARE, SUBDIVIDE AND PLAT AS HEREIN DESCRIBED. LENDER: PROVIDENT FUNDING ASSOCIATES, L.P.

IN WITNESS WHEREOF, WE HAVE SET OUR HANDS THIS _____ DAY OF _____, A.D., 2004.

MORTGAGE ELECTRONIC REGISTRATION SYSTEMS, INC. ("MERS")

NAME
TITLE

NAME
TITLE

ACKNOWLEDGEMENT

STATE OF _____ }
COUNTY OF _____ } s.s.

THIS IS TO CERTIFY THAT ON THIS _____ DAY OF _____, A.D., 2024, BEFORE ME, THE UNDERSIGNED NOTARY PUBLIC, PERSONALLY APPEARED _____ AND _____, TO ME KNOWN TO BE THE _____ AND _____, RESPECTIVELY, OF MORTGAGE ELECTRONIC REGISTRATION SYSTEMS, INC. ("MERS"), SOLELY AS NOMINEE FOR PROVIDENT FUNDING ASSOCIATES, L.P., AND ACKNOWLEDGED THE SAID INSTRUMENT TO BE THE FREE AND VOLUNTARY ACT AND DEED OF SAID CORPORATION, FOR THE USES AND PURPOSES THEREIN MENTIONED, AND ON OATH STATED THAT THEY WERE AUTHORIZED TO EXECUTE THE SAID INSTRUMENT.

WITNESS MY HAND AND OFFICIAL SEAL THE DAY AND YEAR FIRST WRITTEN.

NOTARY PUBLIC IN AND FOR THE STATE OF _____ RESIDING AT _____
MY COMMISSION EXPIRES: _____


NOTES:

1. THIS SURVEY WAS PERFORMED USING A TOPCON GTS SERIES TOTAL STATION. THE CONTROLLING MONUMENTS AND PROPERTY CORNERS SHOWN HEREON WERE LOCATED, STAKED AND CHECKED FROM A CLOSED FIELD TRAVERSE IN EXCESS OF 1:10,000 LINEAR CLOSURE AFTER AZIMUTH ADJUSTMENT.
2. A PUBLIC UTILITY EASEMENT 10 FEET IN WIDTH IS RESERVED ALONG ALL LOT LINES. THE 10 FOOT EASEMENT SHALL ABUT THE EXTERIOR PLAT BOUNDARY AND SHALL BE DIVIDED 5 FEET ON EACH SIDE OF INTERIOR LOT LINES. SAID EASEMENT SHALL ALSO BE USED FOR IRRIGATION.
3. FOR SECTION SUBDIVISION, SECTION AND QUARTER SECTION CORNER DOCUMENTATION AND ADDITIONAL SURVEY INFORMATION, SEE BOOK 25 OF SURVEYS, PAGES 206-211 AND THE SURVEYS REFERENCED THEREON.
4. MAINTENANCE OF THE ACCESS IS THE RESPONSIBILITY OF THE PROPERTY OWNERS WHO BENEFIT FROM ITS USE.
5. AN APPROVED ACCESS PERMIT WILL BE REQUIRED FROM THE DEPARTMENT OF PUBLIC WORKS PRIOR TO CREATING ANY NEW DRIVEWAY ACCESS OR PERFORMING WORK WITHIN THE COUNTY ROAD RIGHT OF WAY.
6. ANY FURTHER SUBDIVISION OR LOTS TO BE SERVED BY PROPOSED ACCESS MAY RESULT IN FURTHER ACCESS REQUIREMENTS. SEE KITITITAS COUNTY ROAD STANDARDS.
7. ALL DEVELOPMENT MUST COMPLY WITH INTERNATIONAL FIRE CODE.
8. THE SUBJECT PROPERTY IS WITHIN OR NEAR DESIGNATED AGRICULTURAL LANDS, FOREST LANDS, OR MINERAL RESOURCE LANDS ON WHICH A VARIETY OF COMMERCIAL ACTIVITIES AND MINERAL OPERATIONS MAY OCCUR THAT ARE NOT COMPATIBLE WITH RESIDENTIAL DEVELOPMENT FOR CERTAIN PERIODS OF LIMITED DURATION. COMMERCIAL NATURAL RESOURCE ACTIVITIES AND/OR MINERAL OPERATIONS PERFORMED IN ACCORDANCE WITH COUNTY, STATE AND FEDERAL LAWS ARE NOT SUBJECT TO LEGAL ACTIONS AS PUBLIC NUISANCES.
9. METERING IS REQUIRED FOR ALL NEW USES OF DOMESTIC WATER FOR RESIDENTIAL WELL CONNECTIONS AND USAGE MUST BE RECORDED IN A MANNER CONSISTENT WITH KITITITAS COUNTY CODE CHAPTER 13.35.027 AND ECOLOGY REGULATIONS.
10. THE APPROVAL OF THIS DIVISION OF LAND PROVIDES NO GUARANTEE THAT USE OF WATER UNDER THE GROUND WATER EXEMPTION (RCW 90.44.050) FOR THIS PLAT OR ANY PORTION THEREOF WILL NOT BE SUBJECT TO CURTAILMENT BY THE DEPARTMENT OF ECOLOGY OR A COURT OF LAW.
11. ENVIRONMENTAL AND STATUTORY REVIEW MAY BE REQUIRED FOR ALL CURRENT AND FUTURE DEVELOPMENT, CONSTRUCTION, AND IMPROVEMENTS. THE APPLICANT AND/OR ALL FUTURE OWNERS OF ANY LOT OR LOTS WITHIN THIS SUBDIVISION ARE RESPONSIBLE FOR COMPLIANCE WITH ALL APPLICABLE LOCAL, STATE, AND FEDERAL RULES, REQUIREMENTS, CODES AND REGULATIONS. IT IS INCUMBENT UPON SAID APPLICANTS AND FUTURE OWNERS TO INVESTIGATE FOR, AND OBTAIN FROM THE THE APPROPRIATE AGENCY OR THEIR REPRESENTATIVE, ALL REQUIRED PERMITS, LICENSES, AND APPROVALS FOR ANY DEVELOPMENT, CONSTRUCTION, AND/OR IMPROVEMENTS THAT OCCUR WITHIN THE BOUNDARIES OF THIS SUBDIVISION.
12. PURSUANT TO KCC 16.12.040(1), FURTHER DIVISION OF THE PARCELS OF THE SEDGWICK SHORT PLAT ARE RESTRICTED BY COVENANT RECORDED AT INSTRUMENT #2024_____.

RECEIVED
AUG 13 2024
Kitititas County COS

AUDITOR'S CERTIFICATE

Filed for record this _____ day of _____
2024, at _____ M., in Book M of Short Plats
at page(s) _____ at the request of Cruse & Associates.
RECEIVING NO. _____
BRYAN ELLIOTT by: _____
KITITITAS COUNTY AUDITOR

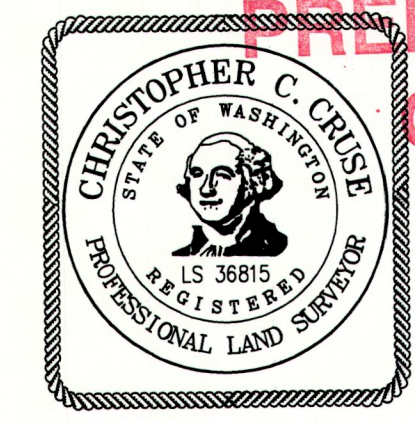

CRUSE & ASSOCIATES
PROFESSIONAL LAND SURVEYORS
217 E. Fourth St. P.O. Box 959
Ellensburg, WA 98926 (509) 962-8242

SEDGWICK SHORT PLAT