



KITTITAS CO CDS
RECEIVED
10/15/2024



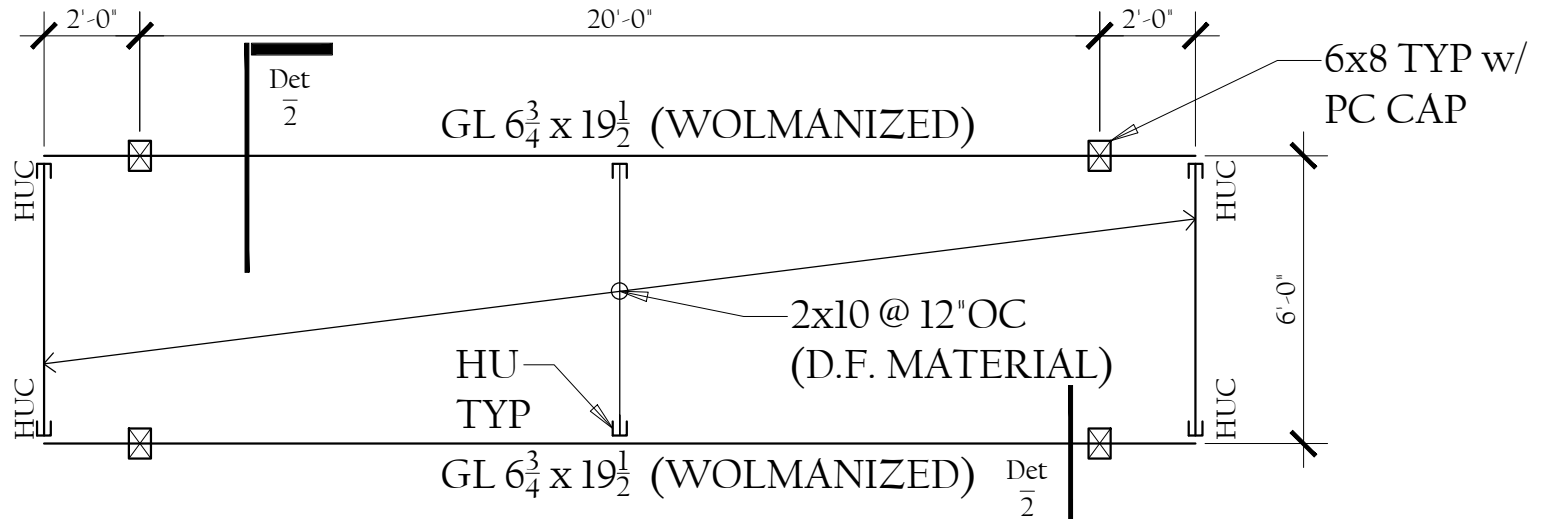


BRIDGE PLAN

Scale: $\frac{1}{4}" = 1'-0"$

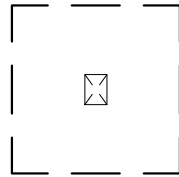

TYP (4) LOCS:
3'-6" x 3'-6" x 12" FTG
REINF w/ (5)#4 EW BOT

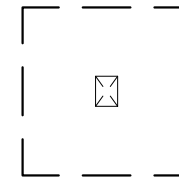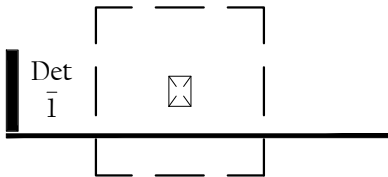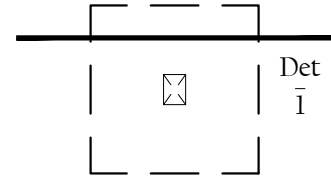

BRIDGE FOUNDATION PLAN

Scale: $\frac{1}{4}" = 1'-0"$




CORY M. FRASER, PE

PH: 206-941-3334
EMAIL: cory.fraser@gmail.com

Snoq Pass Residence
24 Kearney Dr
Snoqualmie Pass, WA 98068

Project #: 165
DATE: 09.03.24
Entry Bridge Framing

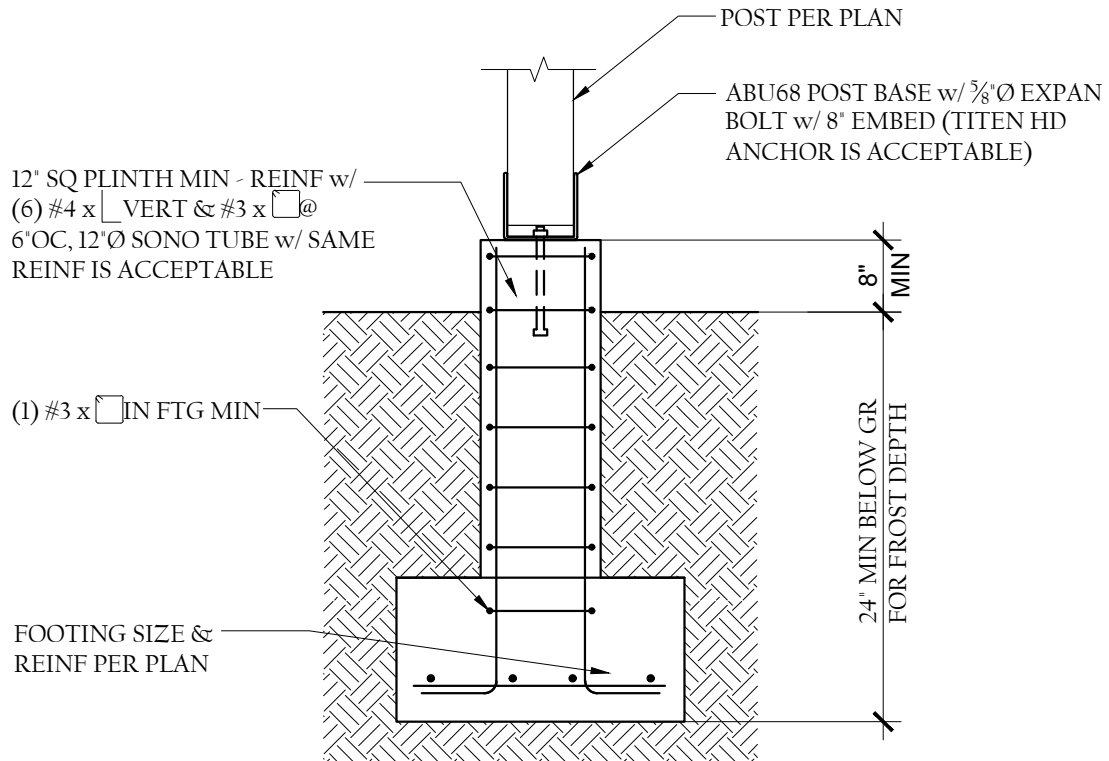

ISOLATED EXTERIOR FOOTING

SCALE: $\frac{3}{4}$ " = 1'-0"

Det
1




CORY M. FRASER, PE

PH: 206-941-3334
EMAIL: cory.fraser@gmail.com

Snoq Pass Residence
24 Kearney Dr
Snoqualmie Pass, WA 98068

Project #: 165
DATE: 09.03.24


Det 1
Bridge Foundation

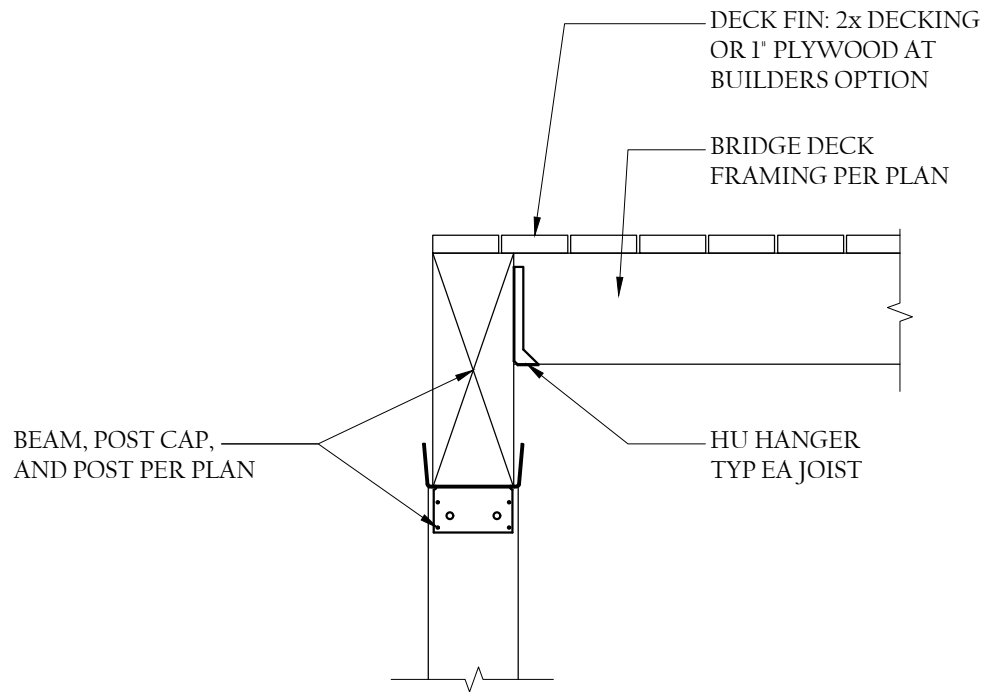

BRIDGE DECK EDGE

SCALE: $\frac{3}{4}" = 1'-0"$

Det
2

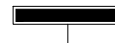

CORY M. FRASER, PE

PH: 206-941-3334
EMAIL: cory.fraser@gmail.com

Snoq Pass Residence
24 Kearney Dr
Snoqualmie Pass, WA 98068

Project #: 165
DATE: 09.03.24

Det 2
Bridge Deck Section