



SE-24-00032 Stoliarenko

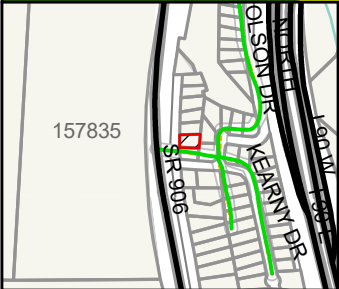

Zoning		
Kittitas County GIS		2024
Coordinate System: NAD 1983 StatePlane Washington South FIPS 4602 Feet		

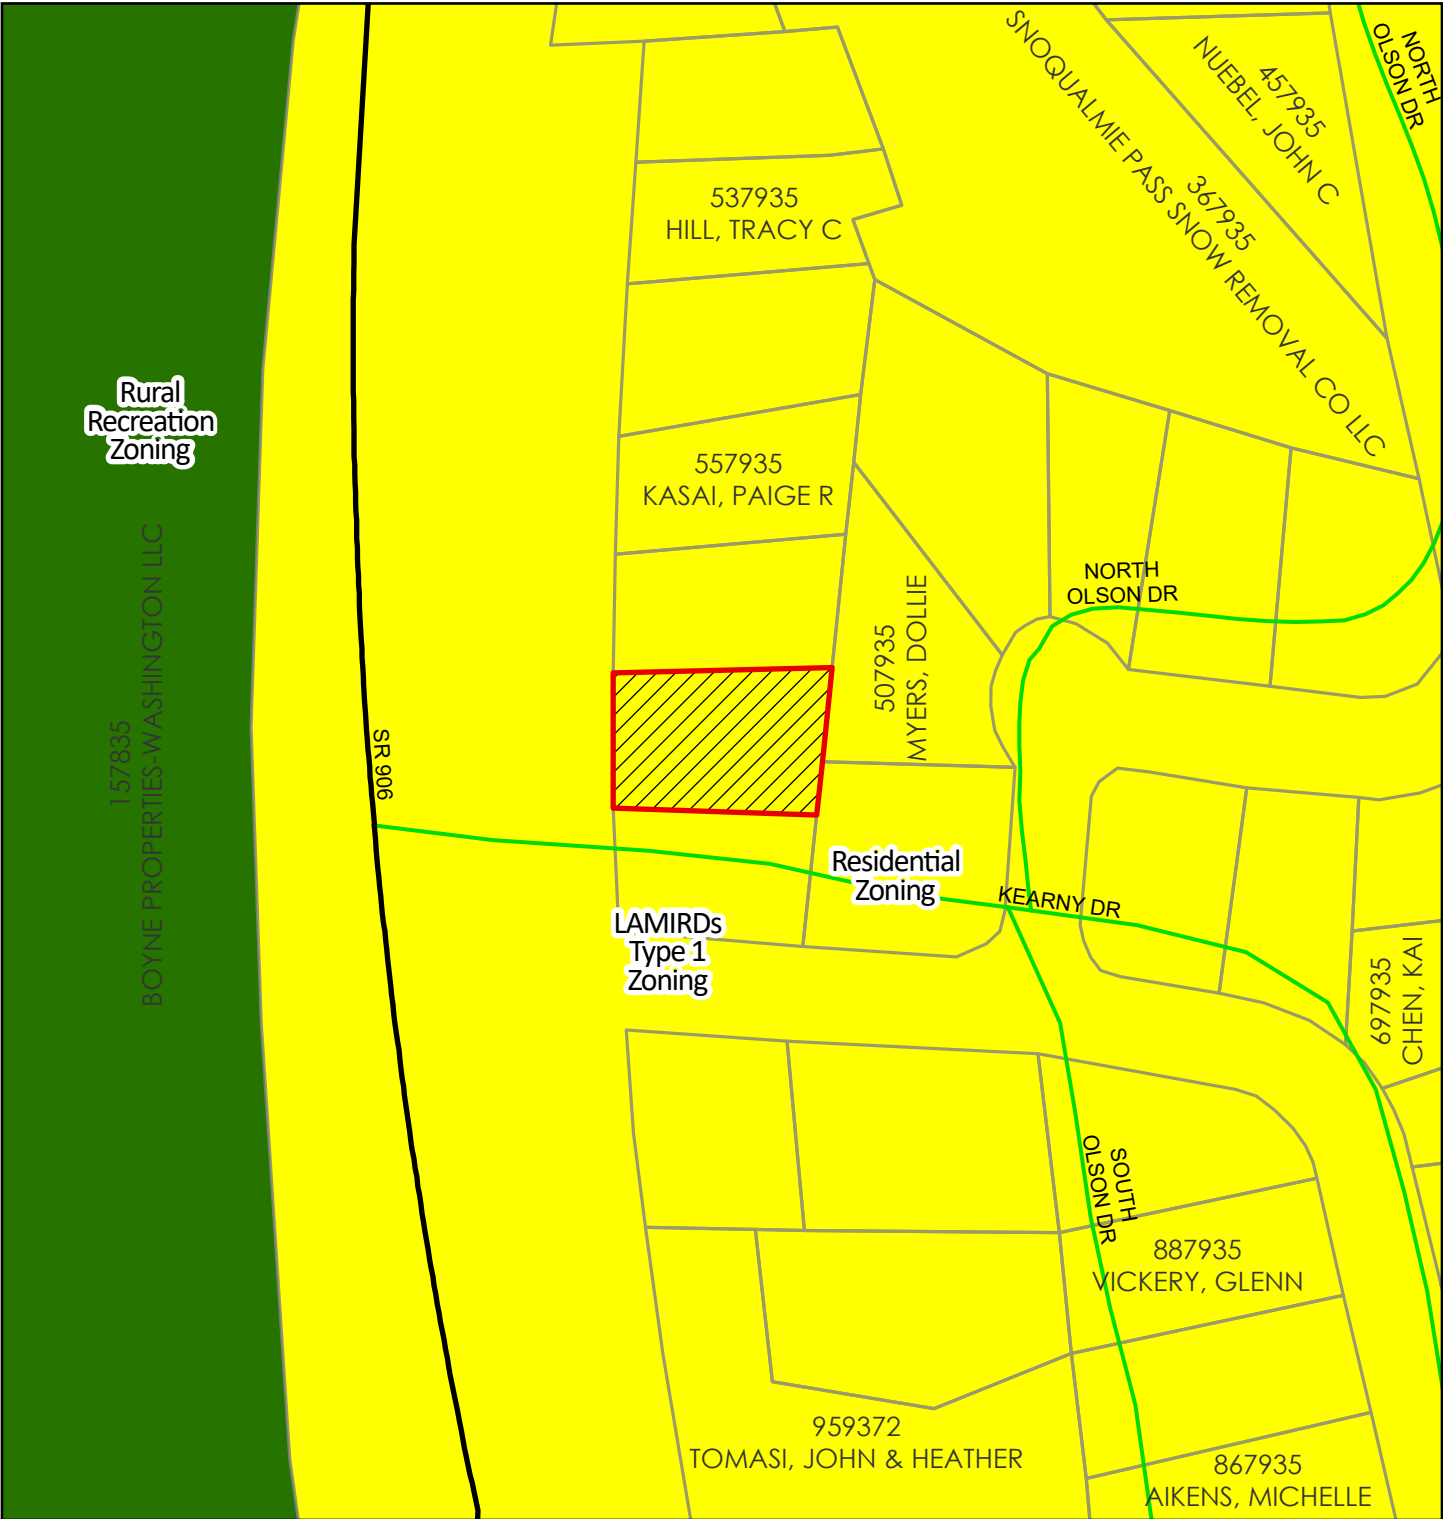